



Bancroft Road, Reigate


£1,700 Per Month





“

”

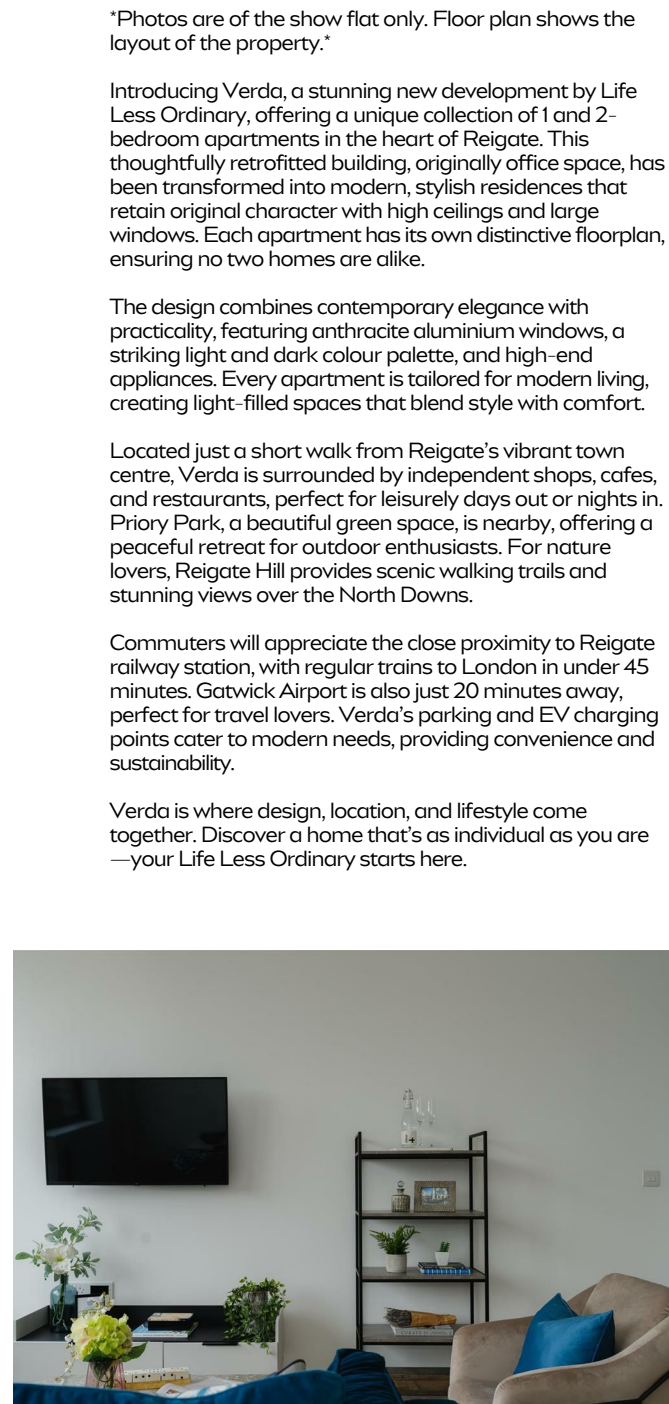

Photos are of the show flat only. Floor plan shows the layout of the property.

Introducing Verda, a stunning new development by Life Less Ordinary, offering a unique collection of 1 and 2-bedroom apartments in the heart of Reigate. This thoughtfully retrofitted building, originally office space, has been transformed into modern, stylish residences that retain original character with high ceilings and large windows. Each apartment has its own distinctive floorplan, ensuring no two homes are alike.


The design combines contemporary elegance with practicality, featuring anthracite aluminium windows, a striking light and dark colour palette, and high-end appliances. Every apartment is tailored for modern living, creating light-filled spaces that blend style with comfort.

Located just a short walk from Reigate's vibrant town centre, Verda is surrounded by independent shops, cafes, and restaurants, perfect for leisurely days out or nights in. Priory Park, a beautiful green space, is nearby, offering a peaceful retreat for outdoor enthusiasts. For nature lovers, Reigate Hill provides scenic walking trails and stunning views over the North Downs.

Commuters will appreciate the close proximity to Reigate railway station, with regular trains to London in under 45 minutes. Gatwick Airport is also just 20 minutes away, perfect for travel lovers. Verda's parking and EV charging points cater to modern needs, providing convenience and sustainability.

Verda is where design, location, and lifestyle come together. Discover a home that's as individual as you are —your Life Less Ordinary starts here.

Need to know

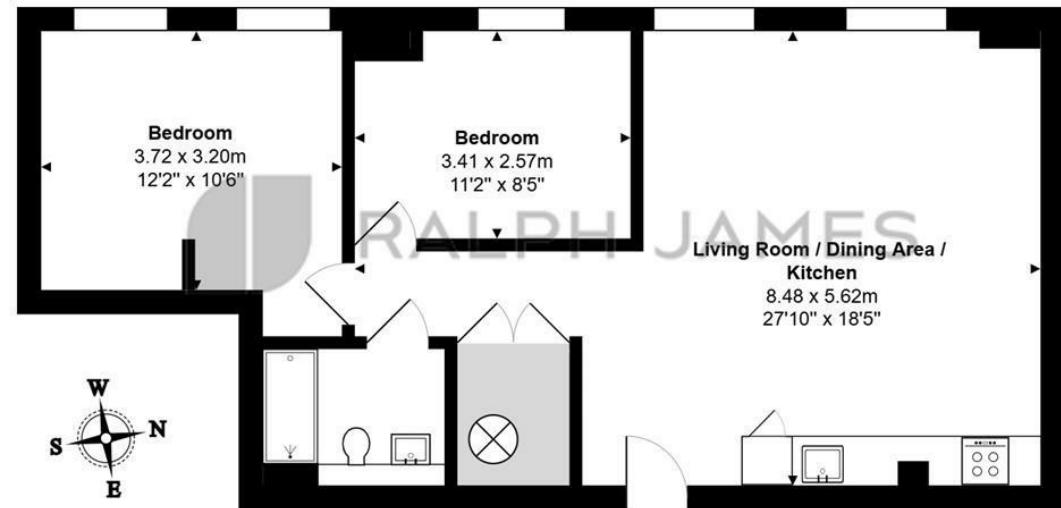

First Floor

The Verda, Roebuck Close, Reigate

Total Area: 62.9 m² ... 677 ft²

FOR ILLUSTRATIVE PURPOSES ONLY.

Whilst every attempt has been made to ensure the accuracy of the floor plan shown, all measurements, positioning, fixtures, features, fittings and any other data shown are an approximate interpretation for illustrative purposes only and are not to scale.

No responsibility is taken for any error, omission, miss-statement or use of data shown.

The above statement applies to both 'Still Moving London LTD' and the Company or individual displaying this floor plan.

Unauthorised reproduction prohibited.

© Still Moving London LTD (www.stillmoving.london)

Interested?

redhill@ralphjames.co.uk

01737 765 555

1

ralphjames.co.uk

