

36 Foxglove Close

Bishop's Stortford

Guide Price £525,000

Welcome to Foxglove Close. Three bedrooms, an ensuite, utility room, garage and more - all set close to Bishop's Stortford's vibrant town centre. New memories await here.

Council Tax band: E

Tenure: Freehold

- Situated in one of Bishop's Stortford's most desirable and green residential areas
- Short walk to Hillmead Primary & several other good schools
- Close to Bishop's Stortford town centre & station
- Scope to extend (STP)
- Driveway
- Ensuite Shower Room
- Easy access to the A120



Hallway

Living Room

10' 5" x 14' 5" (3.17m x 4.40m)

Kitchen

10' 0" x 10' 0" (3.05m x 3.06m)

Utility Room

5' 5" x 10' 0" (1.65m x 3.06m)

Dining Room

10' 5" x 10' 0" (3.17m x 3.06m)

WC

Garage (Home office/store)

8' 9" x 17' 0" (2.67m x 5.18m)

Bedroom

10' 5" x 11' 3" (3.18m x 3.43m)

Ensuite Shower Room

Bedroom

10' 5" x 10' 0" (3.18m x 3.06m)


Bedroom

8' 0" x 7' 2" (2.45m x 2.19m)

Bathroom





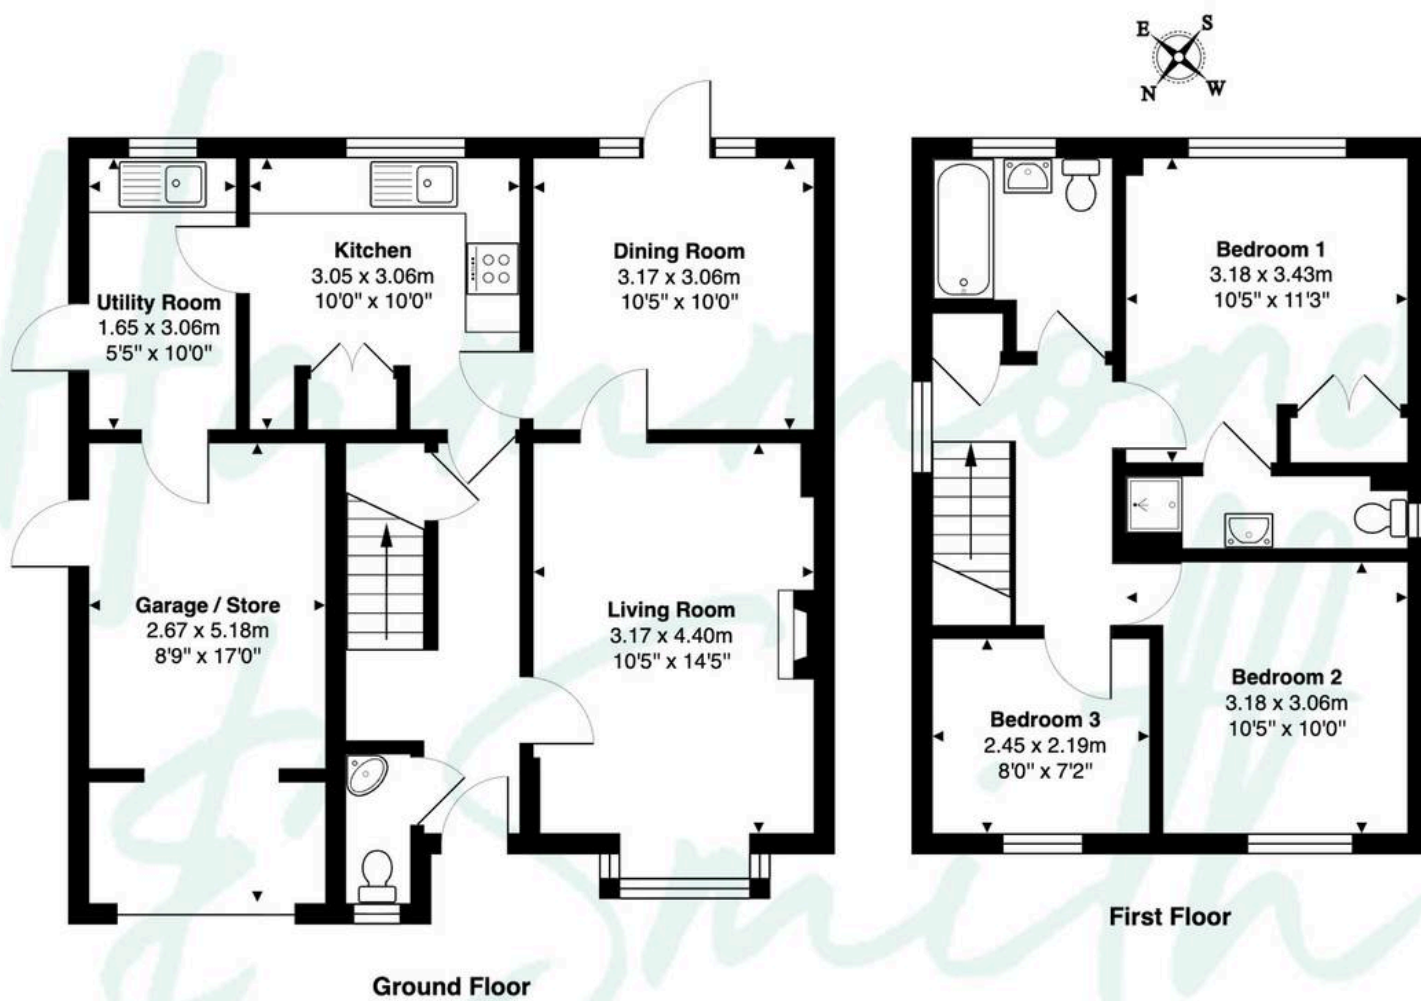

Total Area: Approx. 103.2 sq m (1,111.0 sq ft)

This floor plan is for illustrative purposes only and is not to scale.
Measurements are approximate and intended as a guide. All details should be verified independently.