



A second floor TWO BEDROOM flat in this small block in this SOUGHT AFTER CENTRAL LOCATION. The accommodation comprises entrance hall, SOUTH ASPECT LOUNGE/DINING ROOM, SEPARATE FITTED KITCHEN, SHOWER ROOM, ALLOCATED CAR PARKING SPACE, DOUBLE GLAZED WINDOWS, SHARE OF FREEHOLD, PASSENGER LIFT, NO ON GOING CHAIN, EPC D.

- VIRTUAL REALITY TOUR AND FLOORPLAN
- SECOND FLOOR FLAT
- SOUGHT AFTER CENTRAL LOCATION
- SOUTH ASPECT LOUNGE/DINING ROOM
- SEPARATE FITTED KITCHEN
- TWO BEDROOMS
- ALLOCATED CAR PARKING SPACE
- PASSENGER LIFT
- SHARE OF FREEHOLD
- NO ONGOING CHAIN





GROUND FLOOR

ENTRANCE HALL

Video entry phone system, cupboard housing water tanks.

LOUNGE

South aspect double glazed windows, two wall light points.

KITCHEN

Fitted with a range of eye level wall cupboards and base cupboards and drawer units, worktops with coloured glass splashbacks, inset sink with mixer tap, electric double oven and hob, washing machine, tumble dryer, fridge/freezer, ceiling spotlights, double glazed window.

BEDROOM 1

Double glazed windows, fitted wardrobes.

BEDROOM 2

Double glazed windows, wardorbe.

SHOWER ROOM

Modern fitted shower room comprising walk in shower cubicle, wash hand basin with mixer tap and mirror over, WC with concealed cistern, tiled walls, tiled floor, wall mounted electric convector heater, frosted double glazed window.

ALLOCATED CAR PARKING SPACE


ADDITIONAL INFORMATION

Lease length – 999 years from 24th June 1972 with Share of Freehold

Maintenance – £1,125.00 / 6 months

Ground Rent – £0

Council Tax Band C - £2,182.92

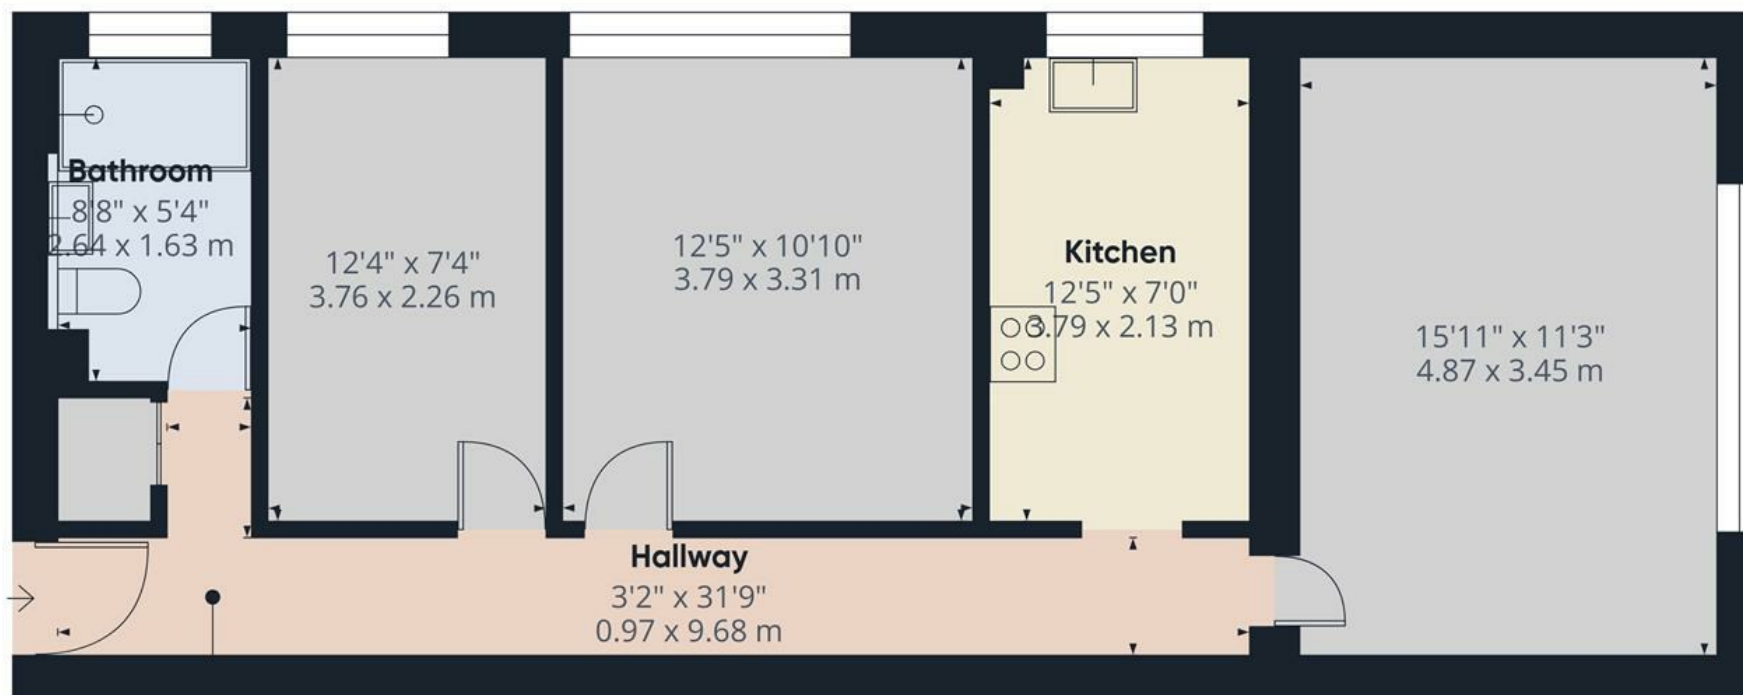

Approximate total area^m

668 ft²


62 m²

(1) Excluding balconies and terraces


Calculations reference the RICS IPMS 3C standard. Measurements are approximate and not to scale. This floor plan is intended for illustration only.

GIRAFFE360



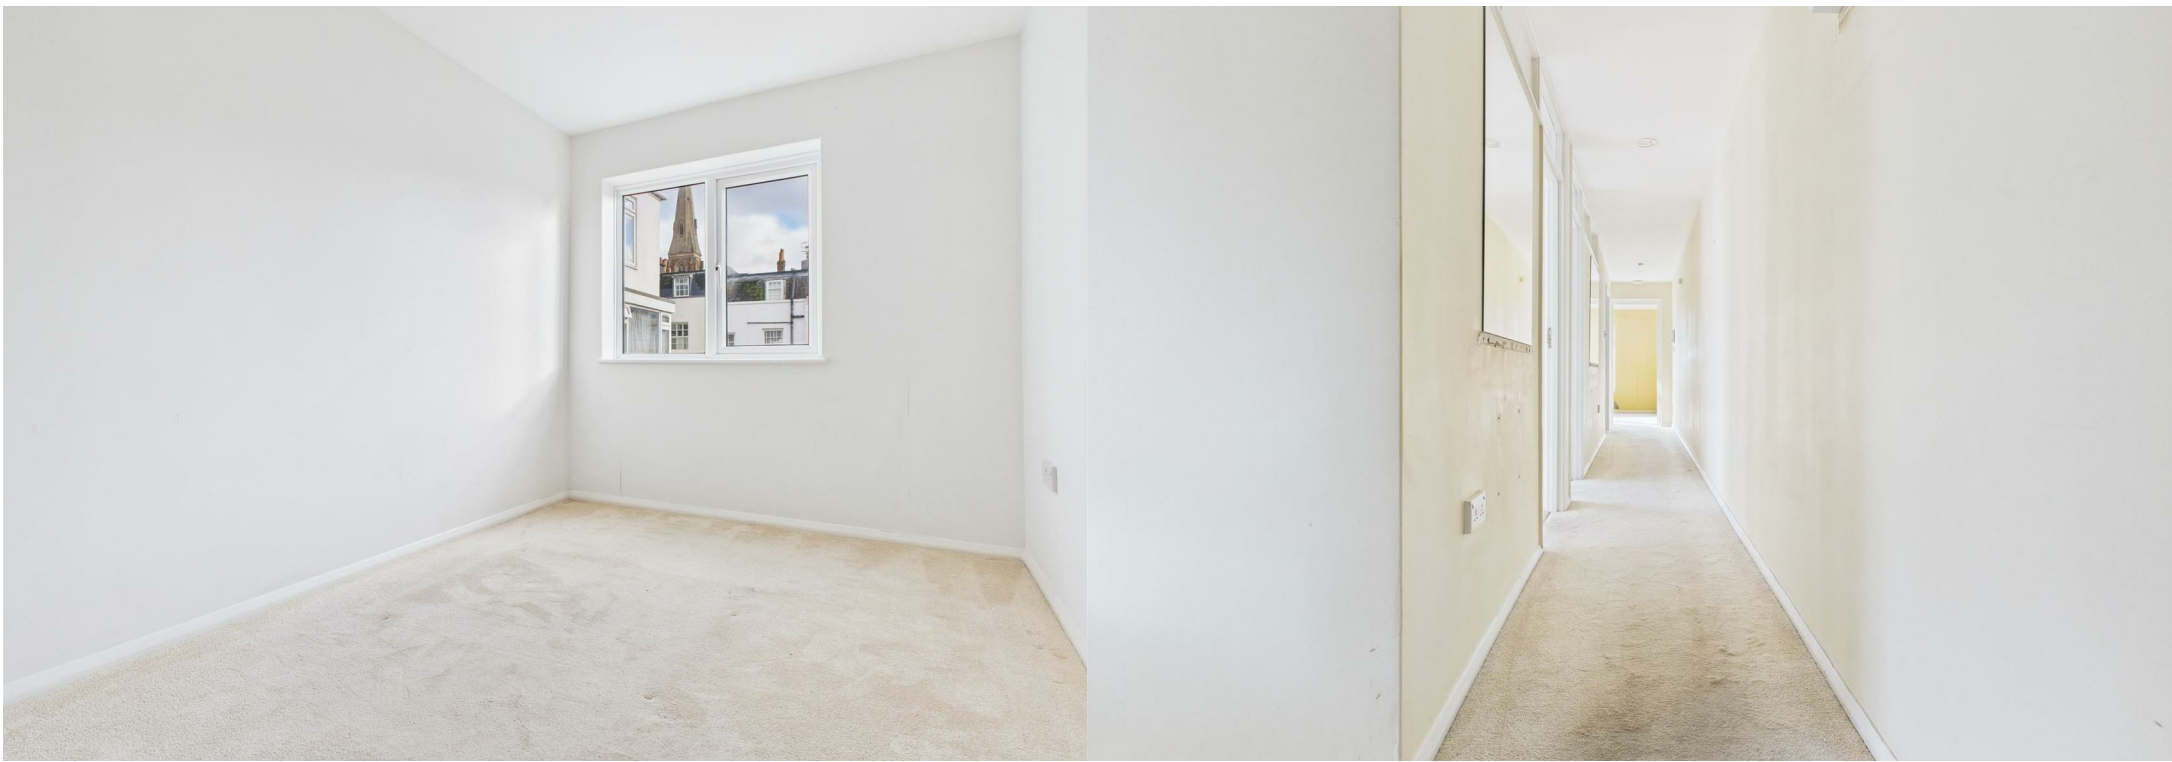

ENERGY PERFORMANCE CERTIFICATE (EPC)

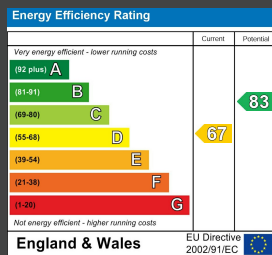

Council Tax Band: C

Maintenance: n/a

Lease Length: n/a

Ground Rent: n/a

Tel: 01273 323000

Email: sales@brices.co.uk

www.brices.co.uk

DISCLAIMER

Money Laundering Regulations 2007: Intending purchasers will be asked to produce identification documentation upon acceptance of any offer. We would ask for your cooperation in producing such in order that there will not be a delay in agreeing the sale. General: Whilst we endeavour to make our sales particulars fair, accurate and reliable they are only a general guide to the property and accordingly if there is any point which is of particular importance to you please contact the office and we will be pleased to check the position for you. Buyers must check the availability of any property and make an appointment to view, before embarking on any journey to see a property. Items shown in photographs are NOT included unless specifically mentioned within the sales particulars. They may however be available by separate negotiation. Measurements: These approximate room sizes are only intended as general guidance. You must verify the dimensions carefully before ordering carpets or any built in furniture. Services: Please note we have not tested any apparatus, equipment, fixtures and fittings or services and so cannot verify that they are in working order or fit for the purpose. A Buyer is advised to obtain verification from their Solicitor or Surveyor. References to the Tenure of a Property are based on information supplied by the Seller. The Agent has not had sight of the title documents. A Buyer is advised to obtain verification from their Solicitor. These particulars are issued in good faith but do not constitute representations of fact or form part of any offer or contract.

360°
brices
VIRTUAL VIEWINGS

brices
sales & lettings