


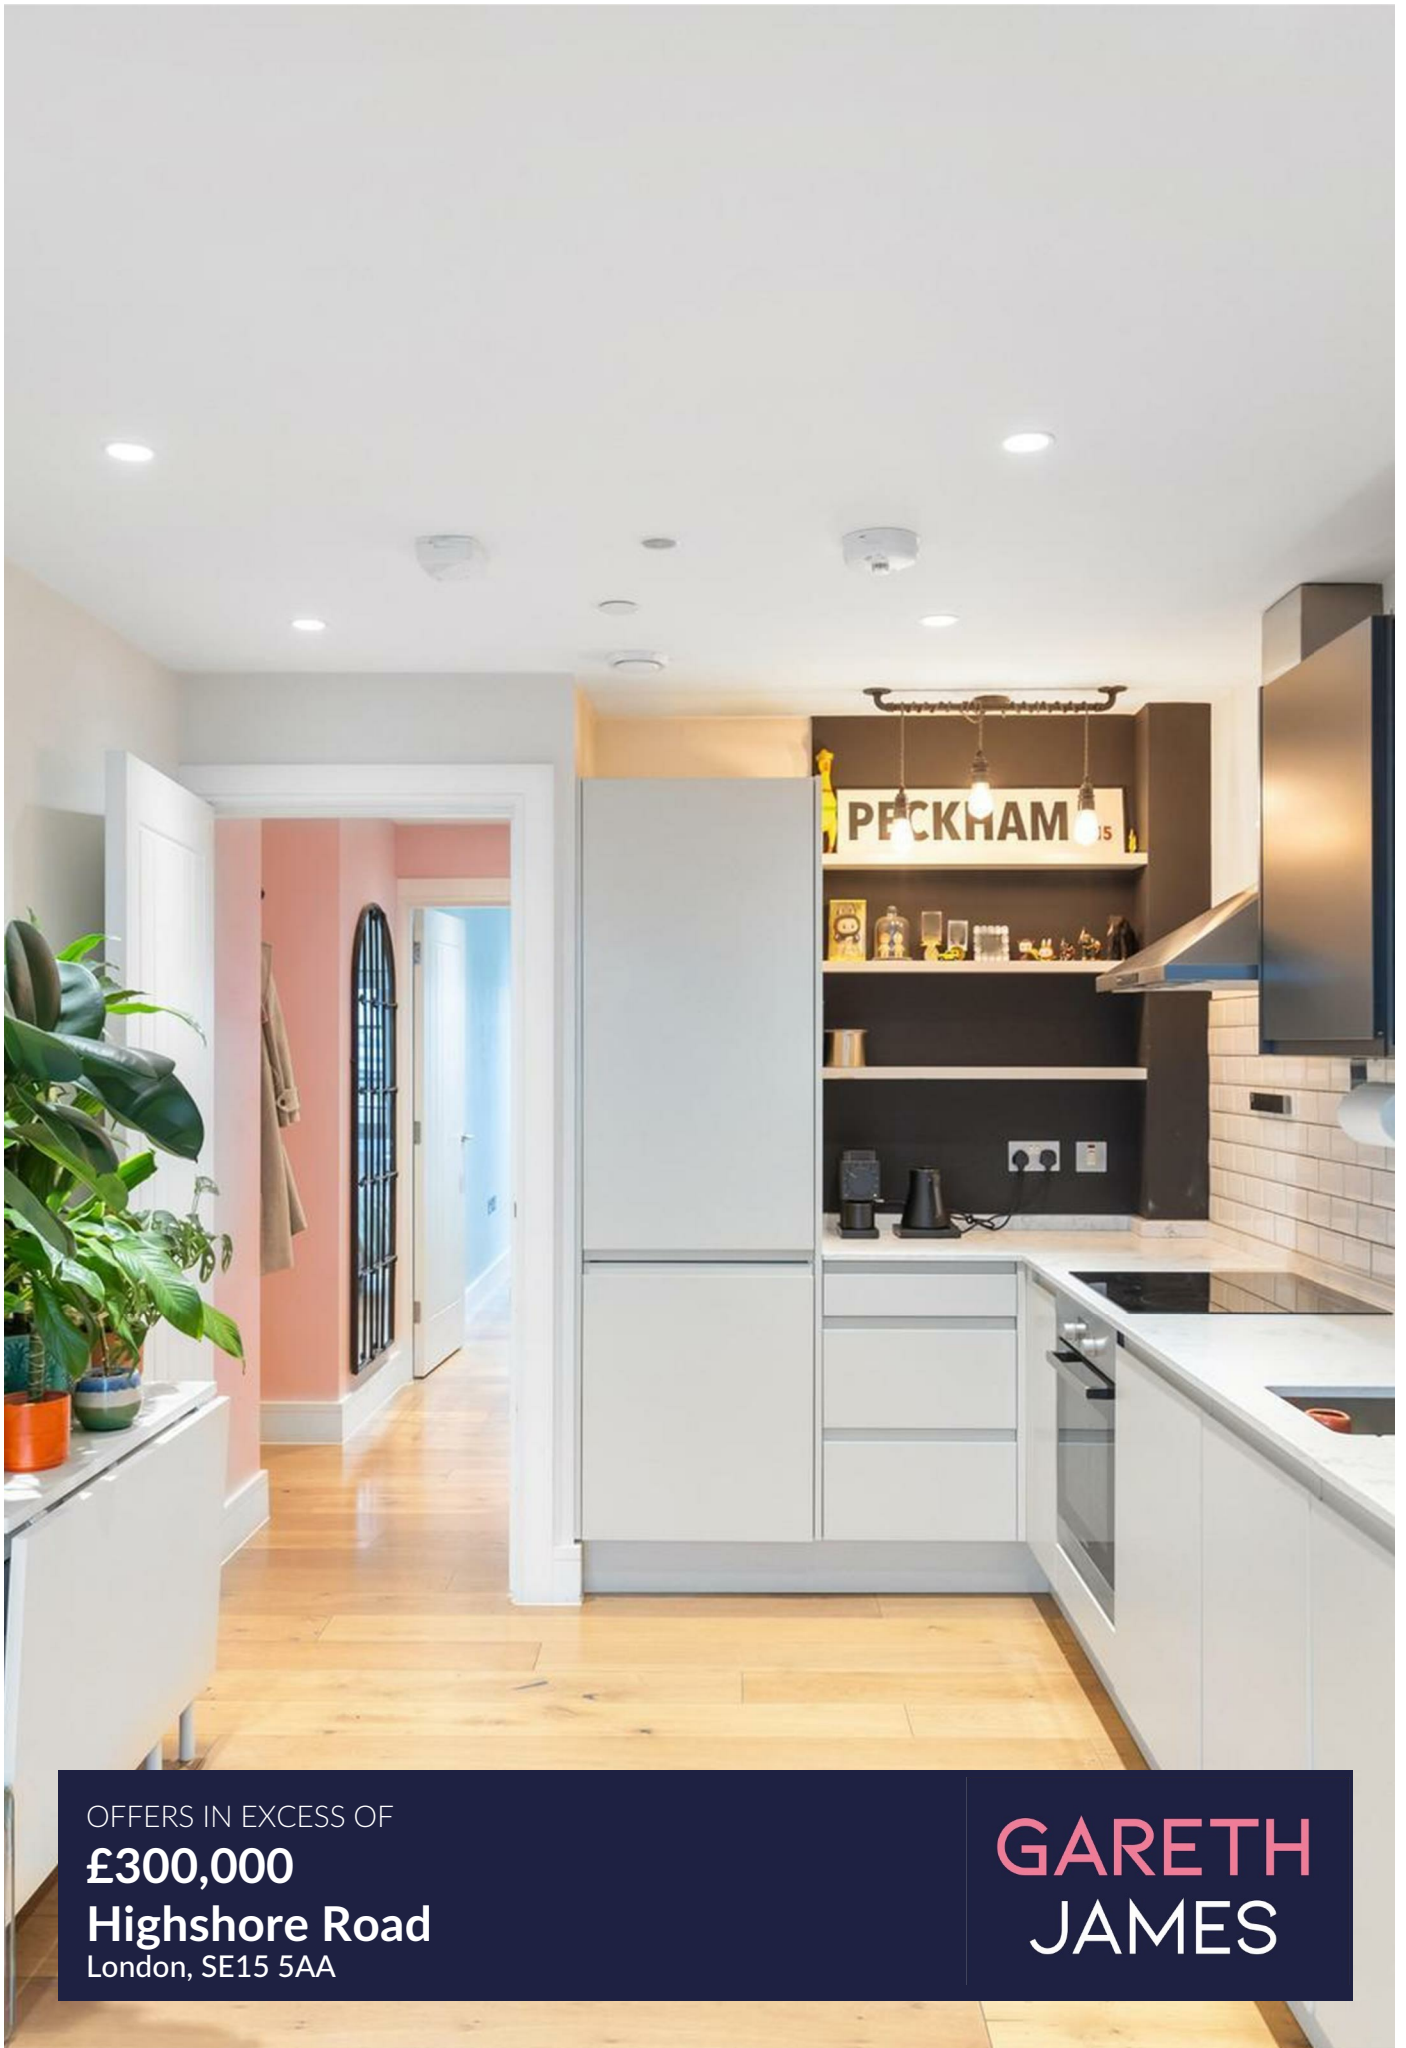

OFFERS IN EXCESS OF

**£300,000**

**Highshore Road**

London, SE15 5AA

**GARETH**  
**JAMES**

## PROPERTY SUMMARY

Located on the third floor of an architect-designed former office building, this one bedroom flat has skyline views across London, offering sunrises in the living room and sunsets from the bedroom at the quiet rear of the building.


1




1



1

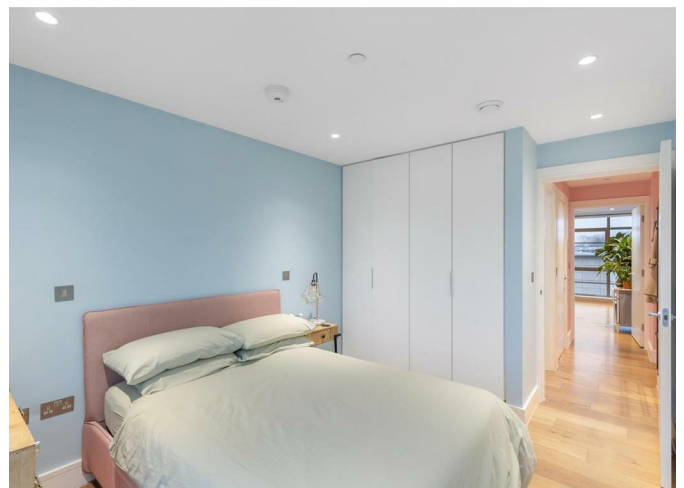

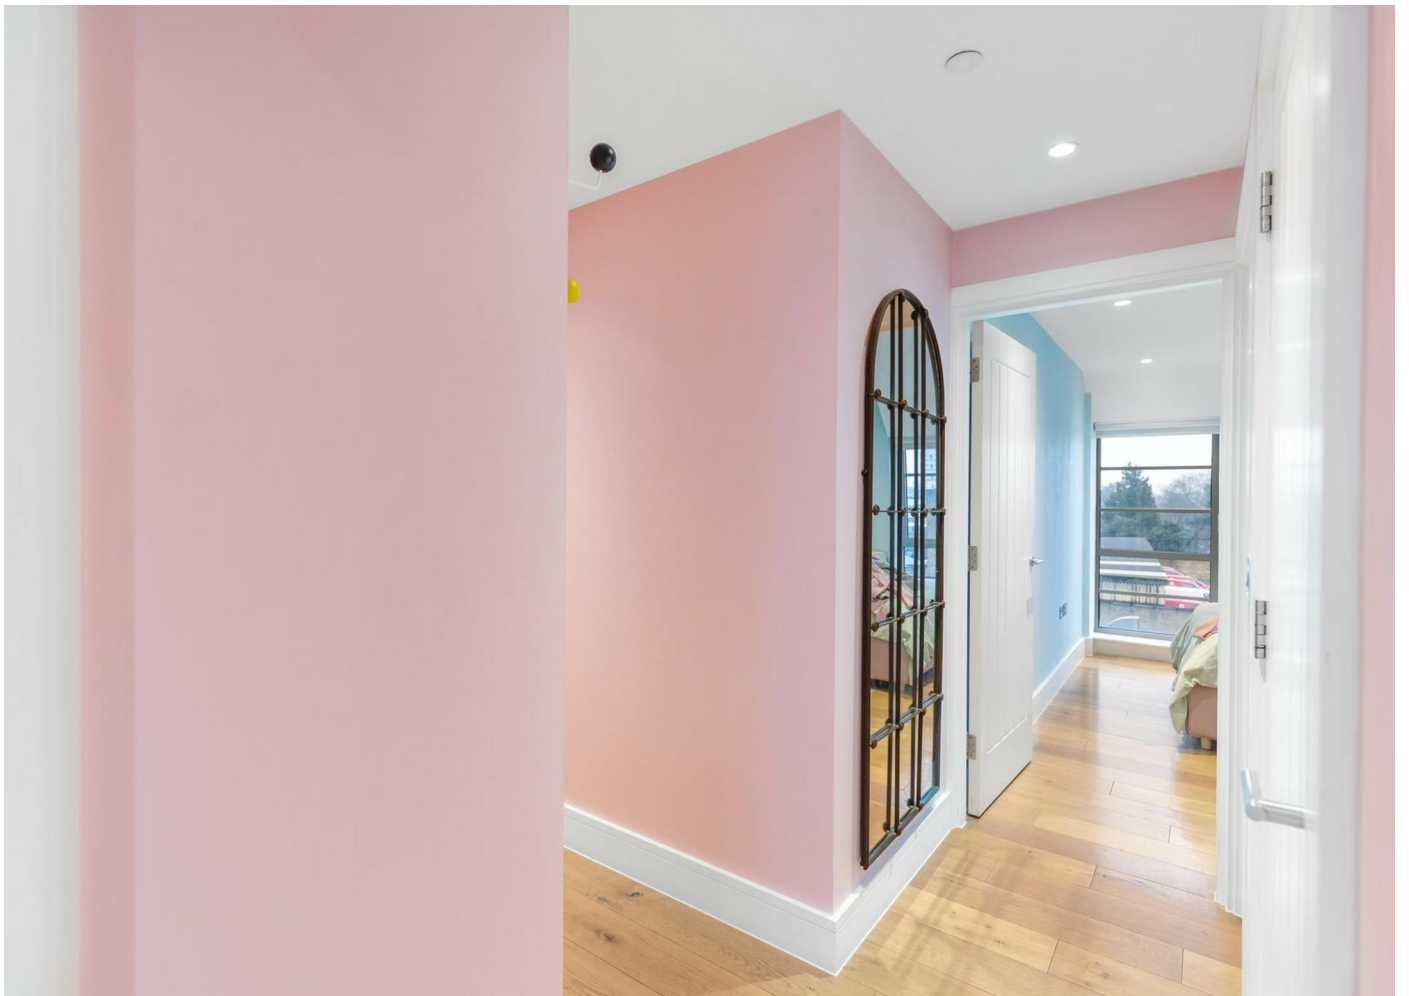






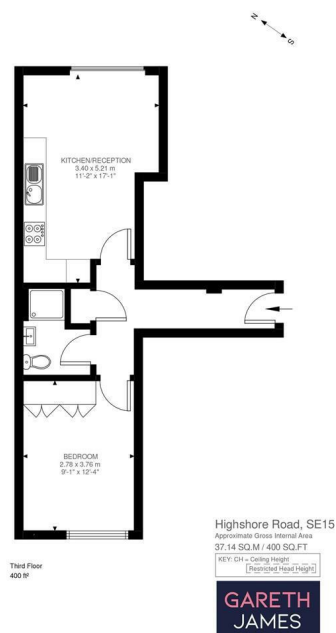


Illustration for identification purposes only. Not to scale.  
Floor Plan Drawn According To RICS Guidelines.

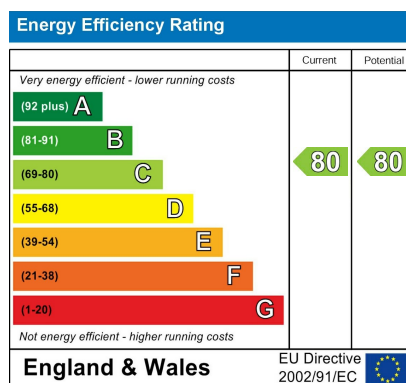

Agents Note: Whilst every care has been taken to prepare these particulars, they are for guidance purposes only. All measurements are approximate and are for general guidance purposes only and whilst every care has been taken to ensure their accuracy, they should not be relied upon and potential buyers/tenants are advised to recheck the measurements

**GARETH  
JAMES**

**OFFICE ADDRESS**  
129 Bellenden Road  
London  
SE15 4QY

**OFFICE DETAILS**  
02077324330  
sales@garethjames.com  
<https://www.garethjames.com/>