






Berkeley Place, Cheltenham

Stunning first-floor one-bedroom apartment in central Cheltenham. Period features, modern kitchen, balcony, communal gardens. No onward chain. Share of freehold. 998 years remaining. Council Tax band: B

Tenure: Share of Freehold

- NO ONWARD CHAIN
- First Floor Apartment
- Beautifully Restored Grade II Listed Building
- Short Term Lettings and Animals Permitted
- Private Balcony Space
- One Double Bedroom
- Retains A Number Of Original Georgian Features
- Bosch Integrated Appliances
- Central Cheltenham Location



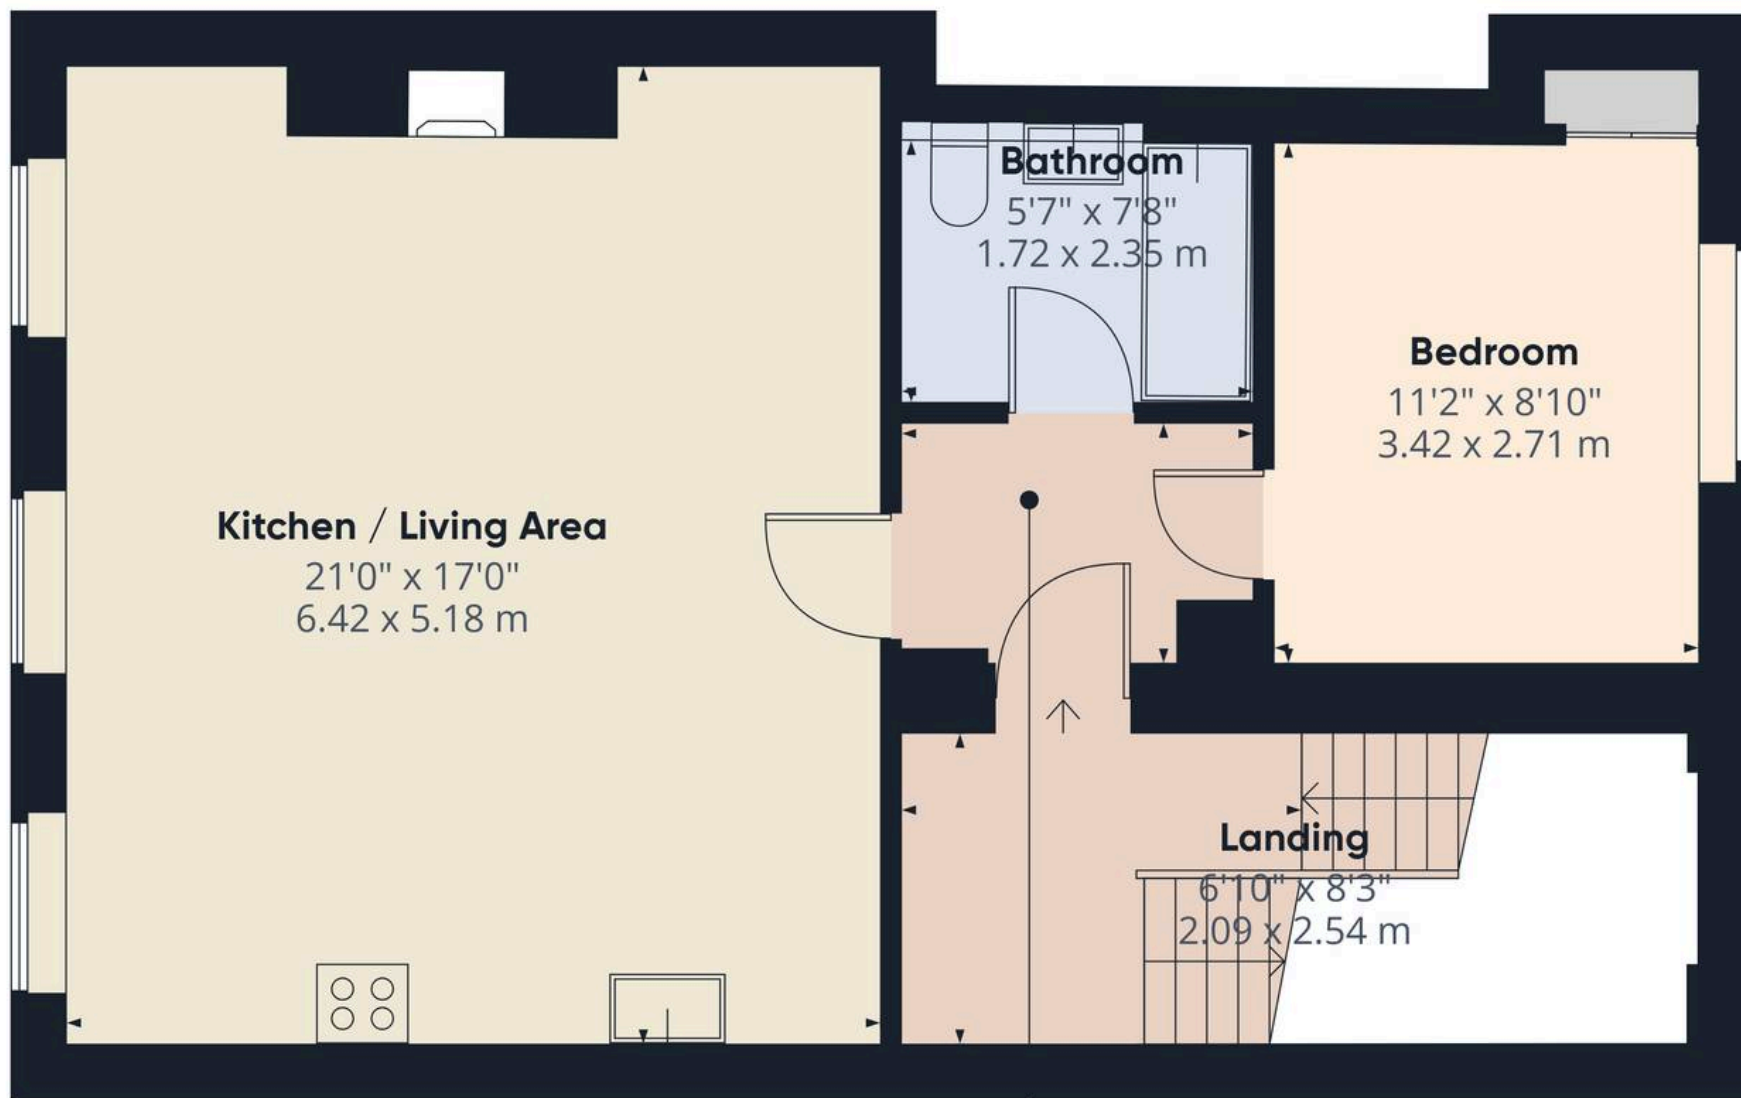

Approximate total area⁽¹⁾


600 ft²

55.8 m²

(1) Excluding balconies and terraces

Calculations reference the RICS IPMS 3C standard. Measurements are approximate and not to scale. This floor plan is intended for illustration only.

GIRAFFE360

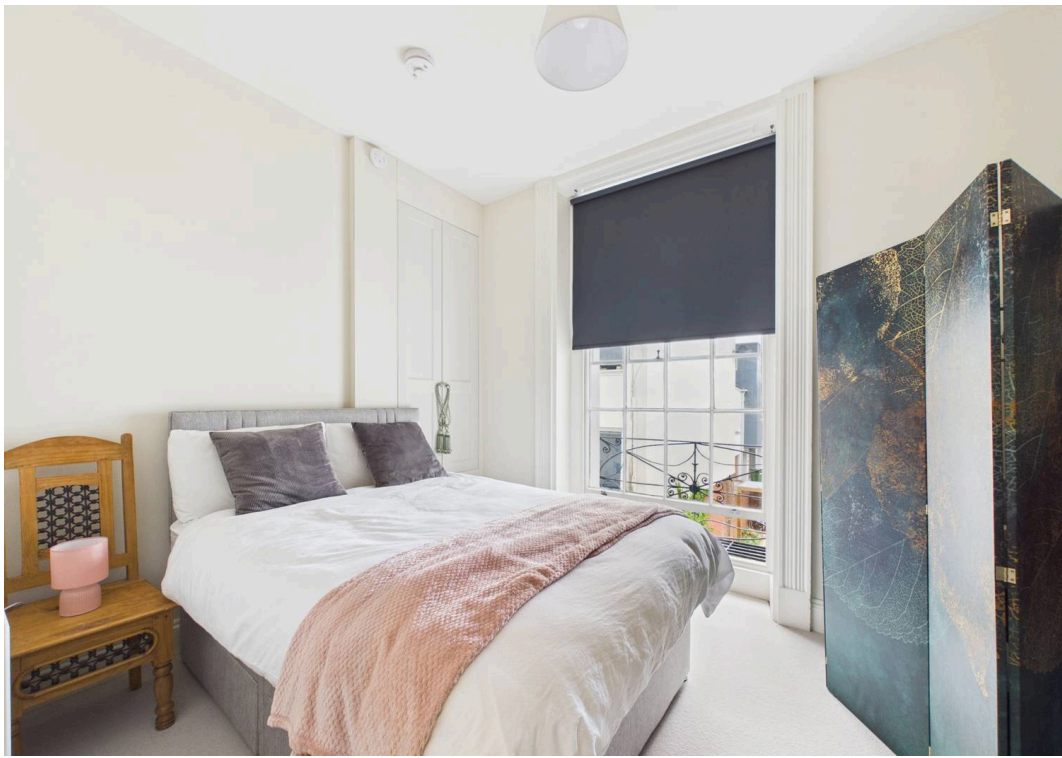



Move Estate Agents Cheltenham

1 The Clarence Clarence Parade, Cheltenham - GL50 3NY

01242 257333

cheltenham@move.uk.net

move.uk.net/

move
Property Sales & Lettings