



6 Brierley Green, Netherfield - NG4 2PP

Guide Price £100,000

DavidJames
the estate agent



6 Brierley Green

Netherfield, Nottingham

Retirement bungalow for the over 55's available at 70% ownership - offered with no upward chain! Single-storey living comprising a lounge, conservatory, kitchen, 2 beds and bathroom plus garden space!

Council Tax band: B

Tenure: Leasehold

EPC Energy Efficiency Rating: D


EPC Environmental Impact Rating:

- Retirement bungalow for the over 55's
- Available at 70% ownership
- Offered to the market with no upward chain
- Recently repainted and well-presented throughout
- Within easy walking distance of Netherfield's nearby amenities
- Bright and spacious lounge with an adjoining versatile conservatory
- Fitted kitchen with space for freestanding appliances
- Two bedrooms
- Bathroom with a three-piece suite
- Allocated lawned garden area to the rear set within communal grounds







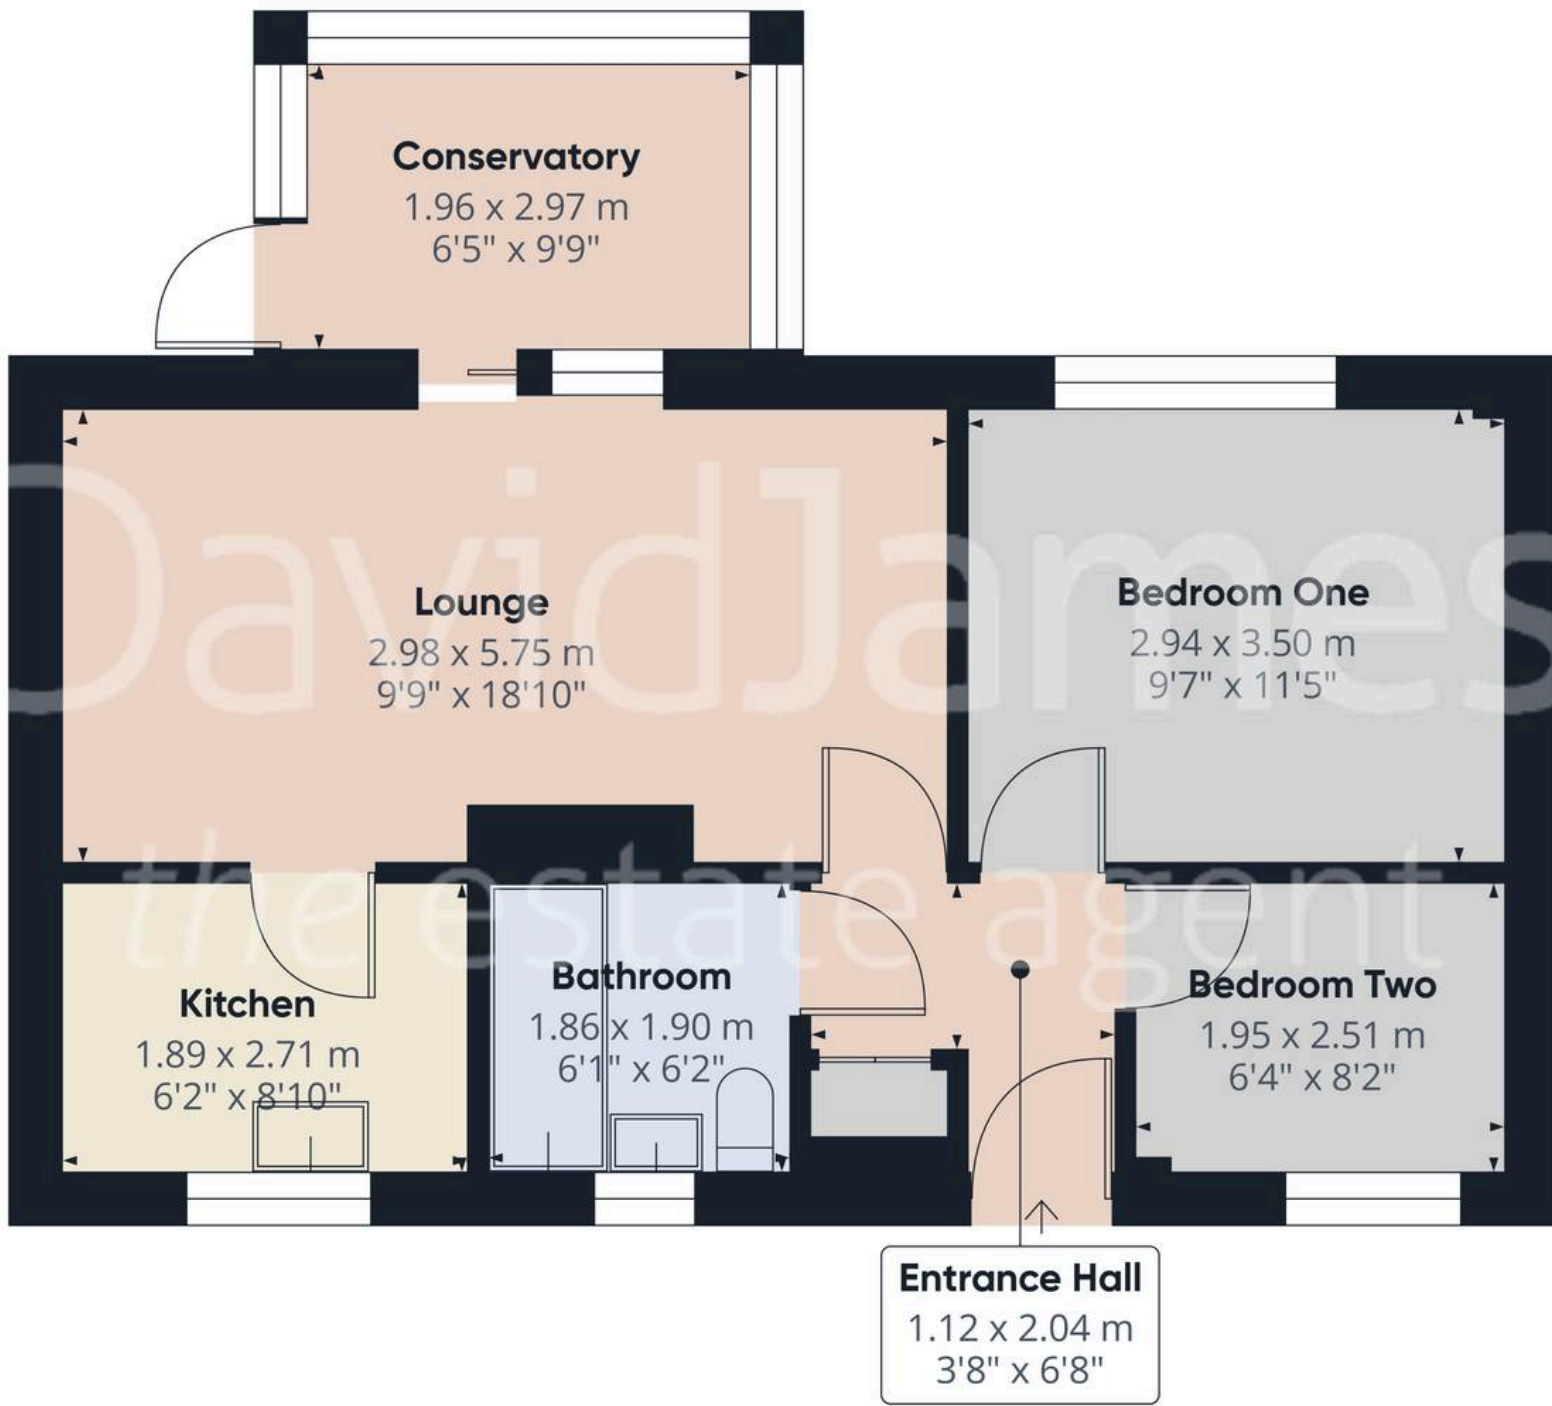

Approximate total area⁽¹⁾
50.3 m²
541 ft²

(1) Excluding balconies and terraces

While every attempt has been made to ensure accuracy, all measurements are approximate, not to scale. This floor plan is for illustrative purposes only.

Calculations were based on RICS IPMS 3C standard. Please note that calculations were adjusted by a third party and therefore may not comply with RICS IPMS 3C.

GIRAFFE360



David James Estate Agents

376 Carlton Hill, Carlton - NG4 1JA

0115 987 8957 • carlton@david-james.com • www.david-james.com

These particulars are produced in good faith and are set out as a general guide only. Measurements are approximate and floor plans are for illustrative purposes only. Services have not been tested. We have established professional relationships with third-party suppliers for the provision of services to Clients, details of which can be found on the property listing page on our website.