

# MAGGS & ALLEN

2 SEVIER STREET  
ST WERBURGHS, BRISTOL, BS2 9QS



**Guide Price: £75,000+**

- 25 June LIVE ONLINE AUCTION
- Substantial Garage/Workshop - Approx. 750 ft<sup>2</sup>
- Scope for residential development, subject to consents
- Prime location in St Werburghs close to city centre
- 6-week completion



Auction & Commercial  
22 Richmond Hill, Clifton, Bristol, BS8 1BA

**0117 973 4940**  
[www.maggsandallen.co.uk](http://www.maggsandallen.co.uk)

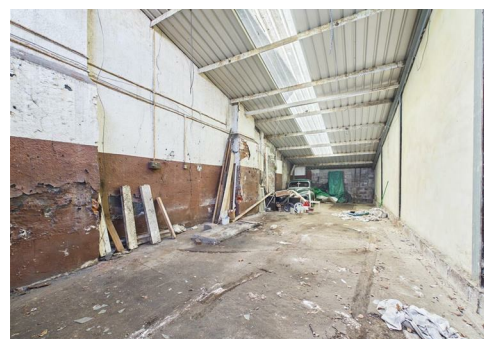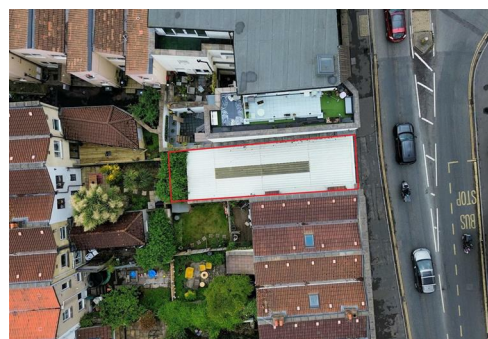

#### FOR SALE BY AUCTION

This property is due to feature in our online auction on 25 June 2026 at 6.00pm. Bidding is via proxy, telephone or online remote bidding.

#### VIEWINGS

By appointment.

#### SUMMARY

SUBSTANTIAL GARAGE/WORKSHOP WITH DEVELOPMENT POTENTIAL

#### DESCRIPTION

A substantial garage/workshop extending to approximately 750 ft<sup>2</sup>, featuring a mono-pitched roof and folding timber doors to the front elevation.

Positioned between a two-storey residential property and a three-storey apartment building, this terraced property presents an excellent opportunity for residential redevelopment, subject to the necessary planning permissions and consents. Alternatively, the property offers versatile potential for continued use as a spacious garage, workshop or storage facility.

#### LOCATION

The property is situated in a popular residential location in St Werburghs with excellent transport links to Bristol city centre and the motorway network via the M32.

#### ACCOMMODATION

Please refer to floorplan for approximate room measurements and internal layout.

#### DEVELOPMENT POTENTIAL

The property offers potential for the erection of a single house or multiple flats, subject to obtaining the necessary planning consents. Interested parties should make their own enquiries with the local planning authority to establish the suitability of their proposed use.

#### TENURE

The property is for sale on a freehold basis.

#### COMPLETION

Completion for this lot will be 6 weeks from exchange of contracts or sooner by mutual agreement.

#### SITE PLAN & AERIAL IMAGES

The site plan and aerial images are provided for indicative purposes only, please refer to the title plan within the legal pack for confirmation of the site boundaries.

#### ENERGY PERFORMANCE CERTIFICATE (EPC)

Rating: D

#### LETTING - WHAT CAN MAGGS & ALLEN ACHIEVE FOR YOU?

Maggs & Allen's experienced letting team are happy to discuss the rental of this property and can advise on maximising the investment. We offer Full Management, Let

Only and Rent Collection Services. Contact Jessica Archer and her team on 0117 9499000 or email [lettings@maggsandallen.co.uk](mailto:lettings@maggsandallen.co.uk).

#### AUCTION OR BRIDGING FINANCE REQUIRED?

Do you need a mortgage or loan quickly? Maggs & Allen have specialist Independent Brokers who can arrange residential and commercial finance on all types of property. Contact the Auction Team today to be put through to our mortgage and loan experts on 0117 9734940 or email [admin@maggsandallen.co.uk](mailto:admin@maggsandallen.co.uk)

#### BUYER'S PREMIUM

Please be advised that all purchasers are subject to a £1,800 plus VAT (£2,160 inc VAT) buyer's premium payable upon exchange of contracts.

#### \*GUIDE PRICE

Guide Prices are provided as an indication of each seller's minimum expectation. They are not necessarily figures which a property will sell for and may change at any time prior to the auction. Each property will be offered subject to Reserve Price (a figure below which the Auctioneer cannot sell the property during the auction) which we expect will be set within the Guide Range or no more than 10% above a single figure Guide.

#### RESERVE PRICE

The seller's minimum acceptable price at auction and the figure below which the auctioneer cannot sell. The reserve price is not disclosed and remains confidential between the seller and the auctioneer. Both the guide price and the reserve price can be subject to change up to and including the day of the auction.

#### PROXY, TELEPHONE & ONLINE REMOTE BIDDING

The auction will be held online via live video stream with buyers able to bid via telephone, online or by submitting a proxy bid. You will need to complete our remote bidding form, which is available to download from our website. The completed form, ID (driving licence or passport and a recent utility bill stating the home address of the purchaser) and a bank transfer for the Preliminary Deposit must be received no later than 24 hours before the date of the auction.


#### PRELIMINARY DEPOSITS




The Preliminary Deposit required for each lot you wish to bid for is £5,000.

If your bid is successful, the balance of the deposit monies and Buyer's Premium (£1,800 plus VAT) must be transferred to our client account within 24 hours of the auction sale. If you are unsuccessful at the auction, your Preliminary Deposit will be returned to you within 5 working days.


#### RENTAL ESTIMATES

All rental estimates are provided in good faith. They should be verified by your own professional advisors prior to a commitment to purchase.

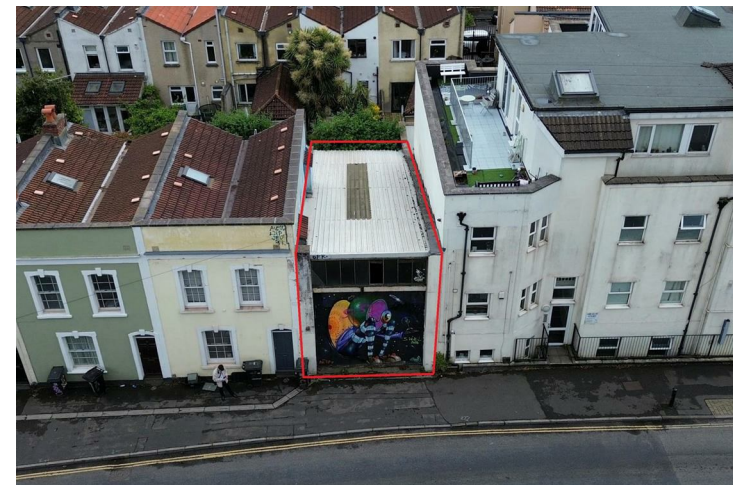

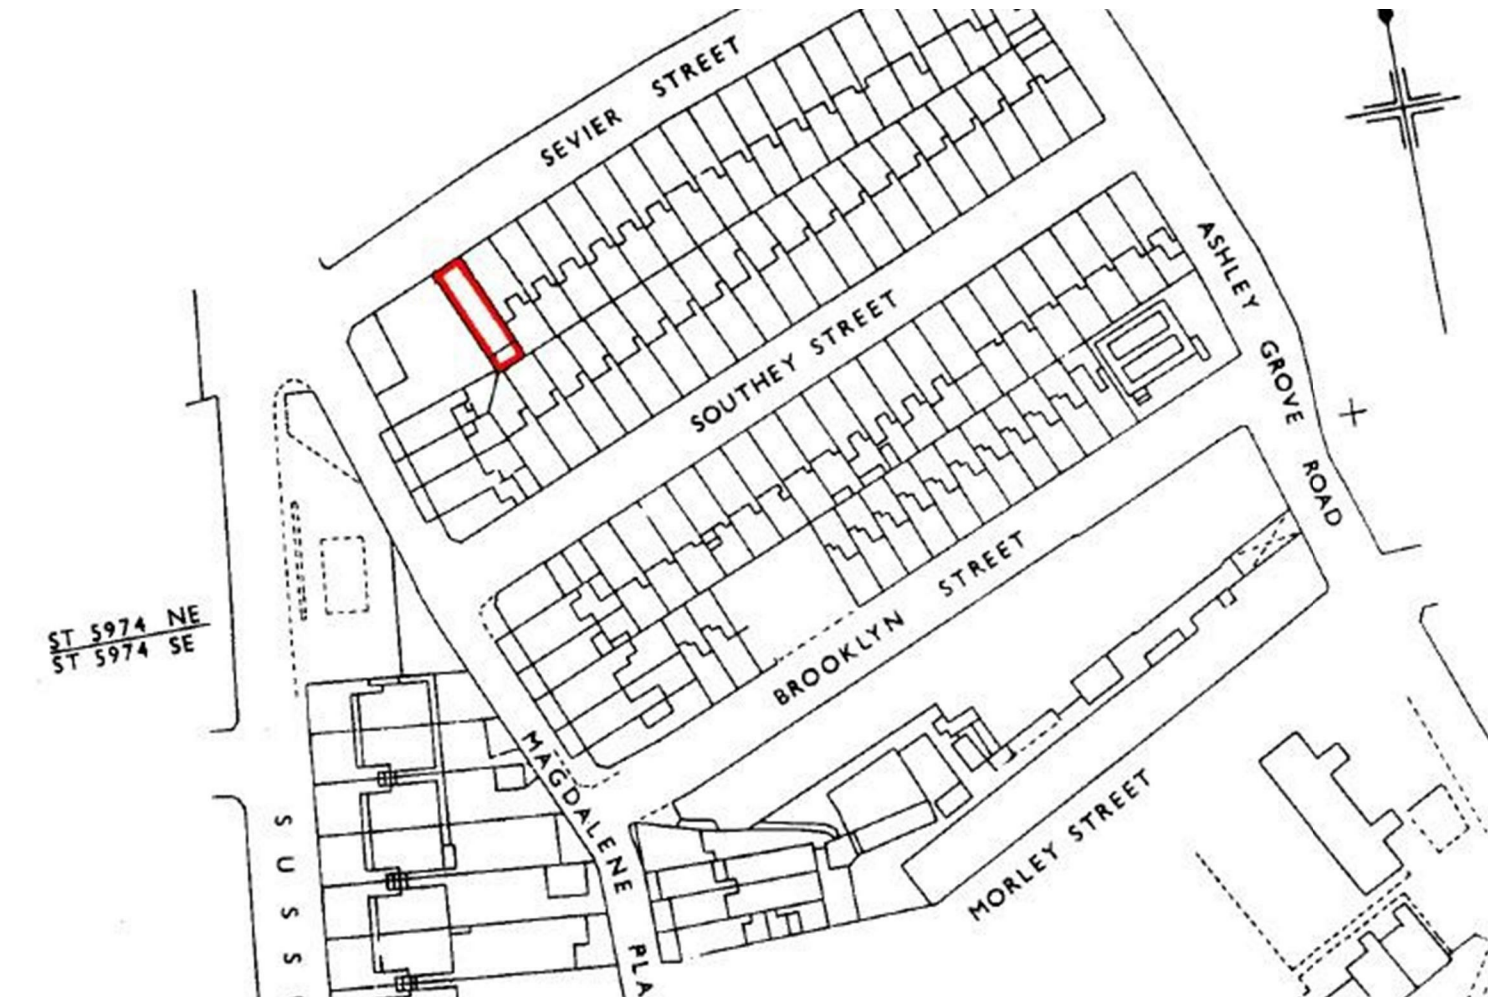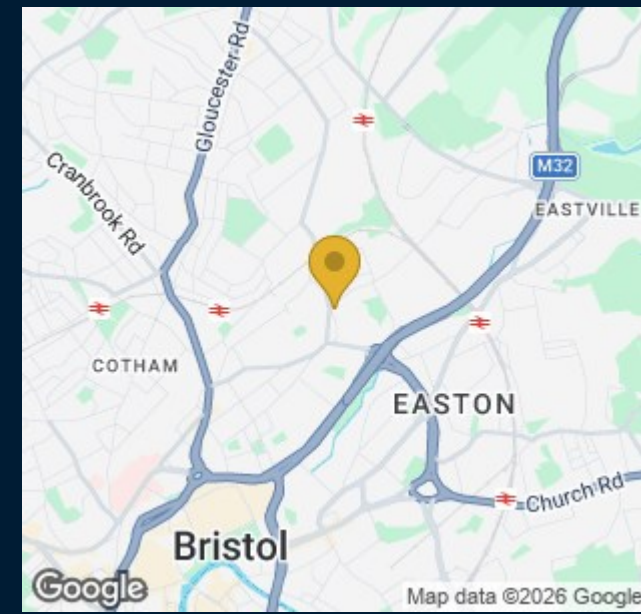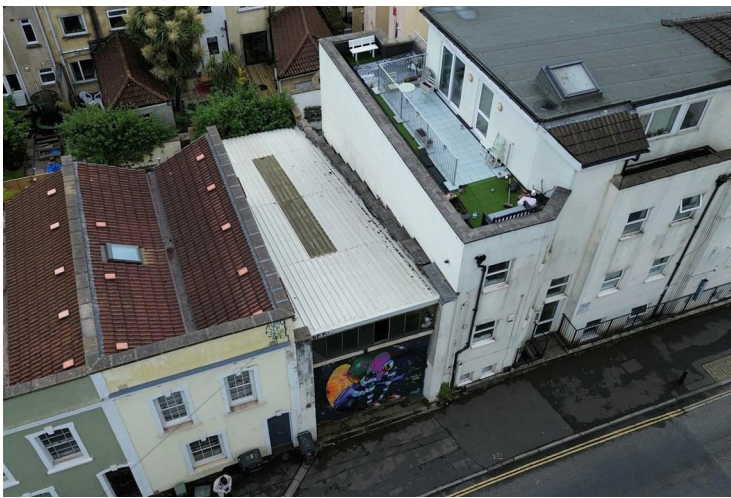

Maggs & Allen use all reasonable endeavours to supply accurate property information in line with the Consumer Protection from Unfair Trading Regulations 2008. These property details do not constitute any part of the offer or contract and all measurements are approximate. It should not be assumed that this property has all the necessary Planning, Building Regulations or other consents. Any services, appliances and heating system(s) listed have not been checked or tested. Please note that in some instances the photographs may have been taken using a wide angled lens and please be advised that any site plans used within our particulars are for illustrative purposes only and may not be to scale. Any distance from schools are for guidance only and you should make your own enquiries with the local authority.

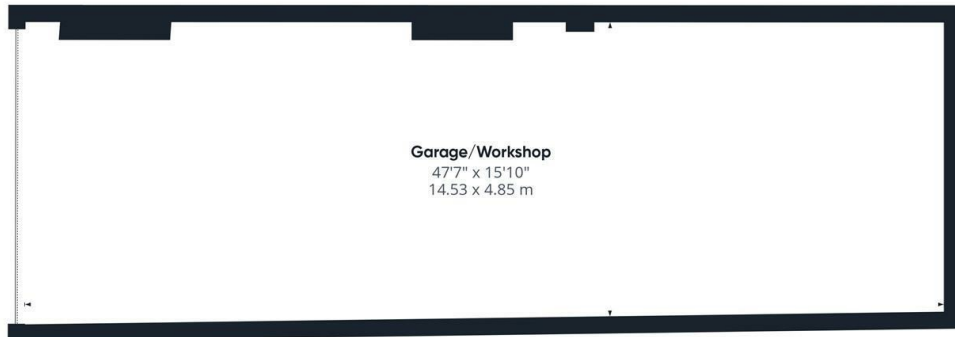

**Garage/Workshop**  
47'7" x 15'10"  
14.53 x 4.85 m



**Approximate total area<sup>(1)</sup>**  
746 ft<sup>2</sup>  
69.3 m<sup>2</sup>

(1) Excluding balconies and terraces

Calculations reference the RICS IPMS 3C standard. Measurements are approximate and not to scale. This floor plan is intended for illustration only.

QIRAFFE360



22 Richmond Hill, Clifton, Bristol, BS8 1BA

**0117 973 4940**

[www.maggsandallen.co.uk](http://www.maggsandallen.co.uk)

**MAGGS  
& ALLEN**