




wnproperties.co.uk
northwood

Rayleigh Road, Hutton


PROPERTIES

Rayleigh Road Hutton

£1,000,000

This charming Edwardian railwayman's cottage boasts a very convenient location, adjacent to Shenfield mainline railway station offering a fast and frequent service to London, including the West End and Heathrow via the Elizabeth Line. The well-presented interior is spread across two levels, featuring a lounge, separate dining room, kitchen, modern fitted bathroom on the ground floor, with three double bedrooms and an en-suite shower to the master bedroom on the first floor. At the rear, a split-level courtyard garden is perfect for barbecues, while the property's two to three parking spaces stretch across the front. With plenty of period features, this home offers the chance to live in a characterful property with modern comforts, all within easy reach of Shenfield Broadway which offers a vast array of shops, bars and restaurants. EPC D.



Entrance Lobby

Cottage style entrance door to lobby with coat hanging recess and door to;

Lounge 11' 11" x 11' 8" (3.63m x 3.55m)

Window to the front aspect with a radiator beneath. Chimney breast with multi-fuel stove. Large walk-in cupboard used by the current owners as a study area. Attractive wood effect laminate flooring that extends into the dining room and kitchen beyond.

Dining Room 16' 2" maximum x 9' 3" (4.92m x 2.82m)

Staircase rising to the first floor. Window overlooking the rear garden, Storage cupboard and door leading to;

Kitchen 11' 10" x 8' 9" (3.60m x 2.66m) max.

Modern fitted wall and base cabinets complimented by marble effect work surfaces. Stainless steel sink with a mixer tap. Space and plumbing for a washing machine/dryer, dishwasher and upright fridge / freezer. Integrated oven and fitted four ring gas hob. Tiling to splashback areas and window to side. Door to;

Rear Lobby

Door to garden and further door to;

Bathroom

Modern white suite with panel enclosed shower bath, mixer tap and shower above. Wash hand basin with mixer tap and storage

cupboard below. WC. Panelling to dado height and ceramic tiling to splashback areas. Obscure window to side aspect. Chrome heated towel rail.

First Floor Landing

Loft access and doors to;

Bedroom 1 10' 3" x 9' 2" (3.12m x 2.79m) to front of wardrobes

Fitted wardrobes with mirrored sliding doors. Dormer window to rear aspect and door to;

En-suite Shower

Shower cubicle, wash hand basin with cupboard beneath and WC. Window to rear aspect.

Bedroom 2 11' 11" x 8' 5" (3.63m x 2.56m) into alcove.

Window to front with radiator beneath.

Bedroom 3 8' 7" x 7' 3" (2.61m x 2.21m)

Sky light window and radiator.

Externally

To the front of the property there are two to three parking spaces and access to entrance. At the rear is a split level courtyard garden with patio area and steps with planting either side leading to a lawned area at the rear that is fenced with a garden shed. Outside storage room attached to the rear of the property.






Energy Efficiency Rating		
	Current	Potential
Very energy efficient - lower running costs		
(92+) A		81
(81-91) B		
(69-80) C		
(55-68) D	62	
(39-54) E		
(21-38) F		
(1-20) G		
Not energy efficient - higher running costs		
England & Wales		
EU Directive 2002/91/EC		

Council Tax Band C

148 Hutton Road
Shenfield
Essex CM15 8NL
01277 225191

admin@wnproperties.co.uk

wnproperties.co.uk

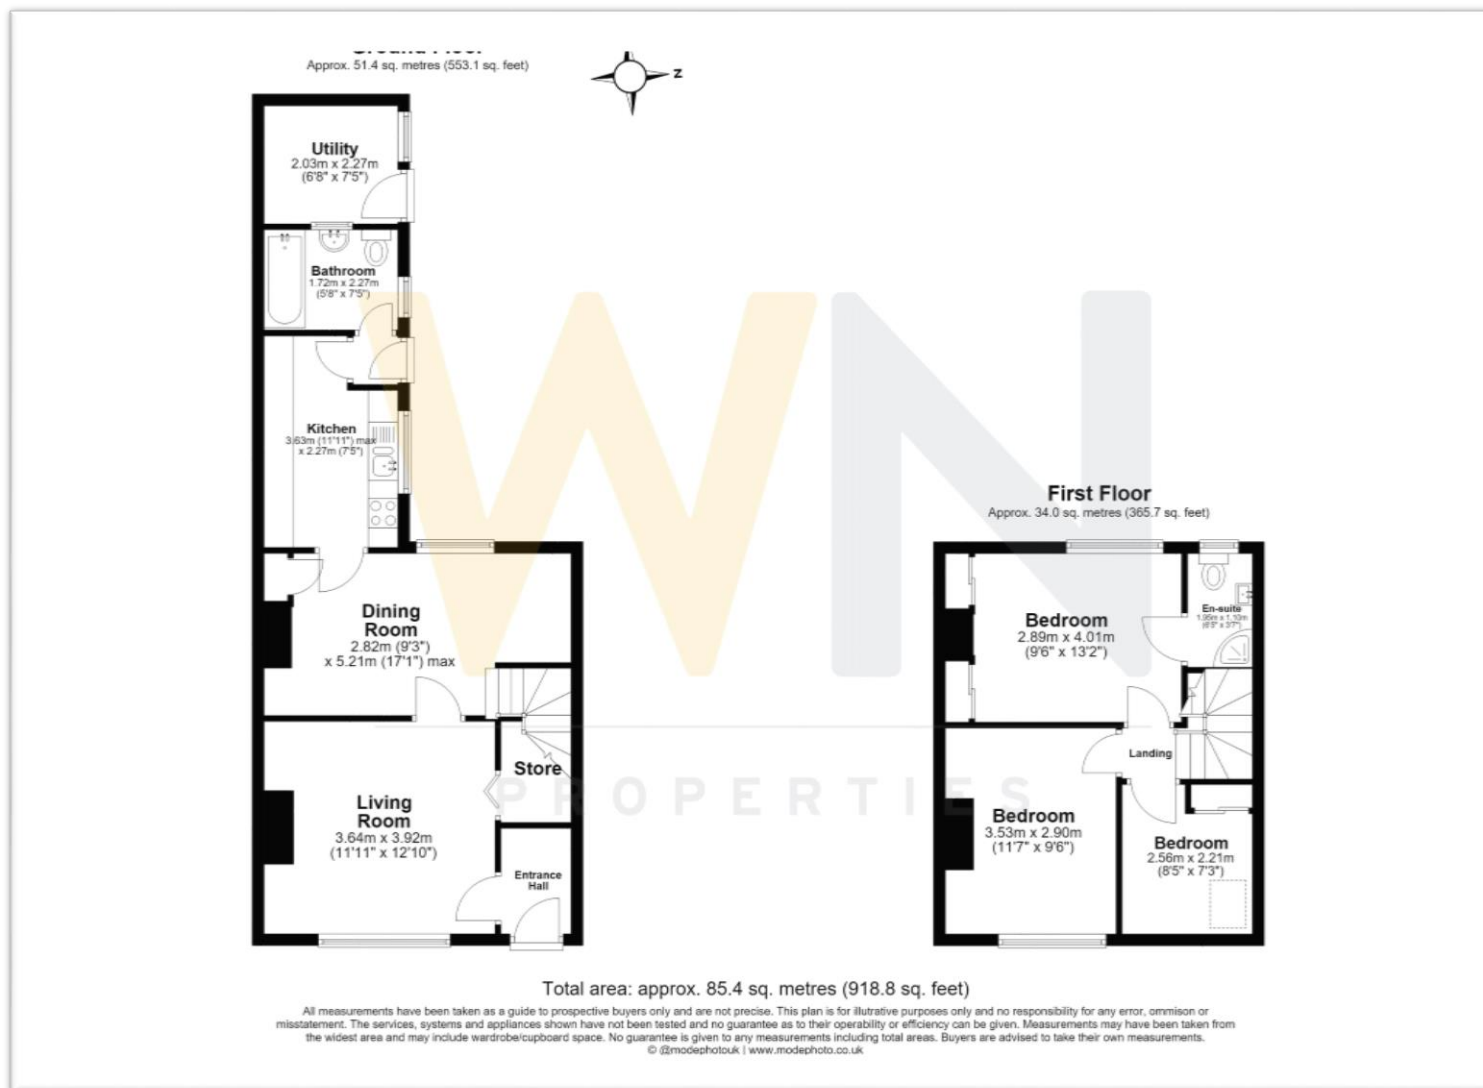

Every effort has been made to ensure the accuracy of these particulars that have been prepared in good faith in conjunction with the vendor and they cannot be guaranteed and should not form part of any offer or contract. We have not checked the existence of relevant permissions, legal ownership, fixtures, fittings and appliances are in working order or fit for purpose. Photographs are for general information and it cannot be inferred that any items shown are included in the sale or within the ownership of the seller and therefore must be verified by your legal representative. No assumptions can be made from any description or image, relating to the type of construction or structural condition. All measurements are approximate, and any drawings or floorplans provided are for general guidance and are not to scale. Consumer Protection from Unfair Trading Regulations 2008 and the Business Protection from Misleading Marketing Regulations 2008.