



# Willow Chase, Risborough Road, Terrick HP22 5XL




## The Property

A thoughtfully extended and updated 1930's semi-detached home, with the opportunity to extend further, subject to planning. This attractive property enjoys a semi-rural location, yet close enough to road and rail links for the daily commute, excellent schools close by and the market towns of Princes Risborough and Wendover are just a short drive away.

This beautifully presented property offers flexible accommodation over three floors, with entrance hall, sitting room with large bay to the front, open-plan dining, family room with bi fold doors to the garden. A modern re-fitted kitchen with built in appliances effortlessly flows to the open plan breakfast dining, family room. In addition there is a large utility / boot room with door to the garden and cloakroom.

On the first floor are four generous bedrooms; master bedroom with en-suite shower room, three further bedrooms and a spacious family bathroom, in addition there is a loft space which is used as an additional bedroom by the current owners.

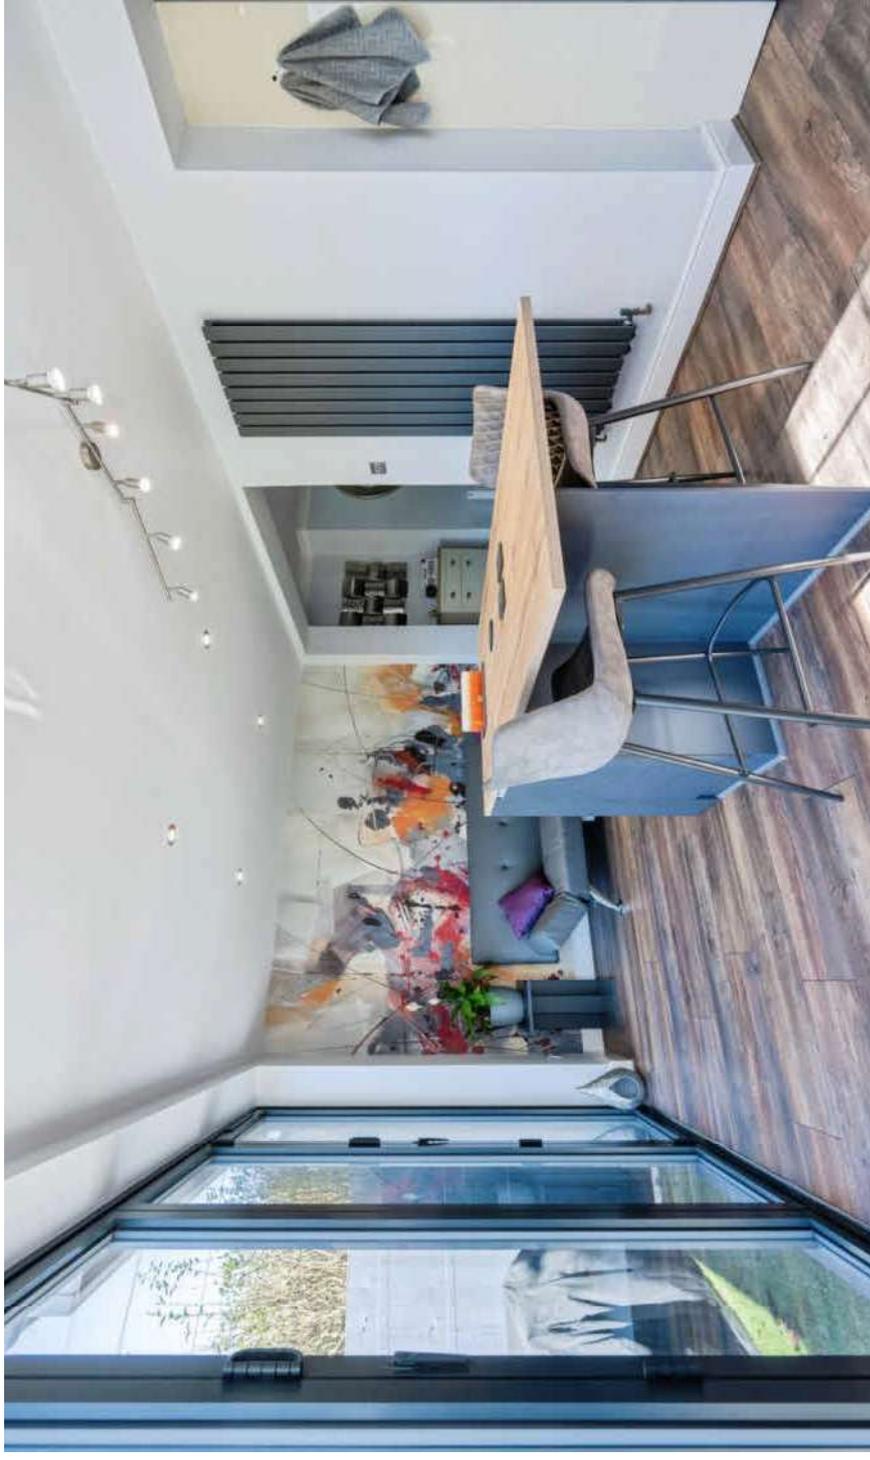

water features with additional seating areas. A superb garden room which currently doubles as a home bar!

## Outside

Approached by double gates the driveway leads to a generous garage with access to the rear garden. The extensive extensive gravelled drive which offers parking for several vehicles.

The rear garden is a superb feature of this lovely family home, enjoying a westerly aspect and a high degree of seclusion, the garden has been mainly laid to lawn, with paved and gravelled entertaining areas, perfect for alfresco dining. A selection of mature trees and shrubs,

## Location


The hamlet of Terrick is located in the parish of Ellesborough and falls within a designated Area of Outstanding Natural Beauty on the edge of the Chiltern Hills. There are numerous picturesque walks through the surrounding countryside adjacent to the Prime Ministers country retreat of Chequers. Nearby Wendover offers an eclectic mix of shops, pubs and restaurants. Stoke Mandeville Station is around two miles away whereby the Chiltern Line offers an excellent reliable service to London Marylebone (50 mins), whilst access to the M25 can be found via the A41 at Tring (8 miles), or alternatively the M40 at High Wycombe (11 miles).

## Education

Buckinghamshire has been renowned for its schooling for many years. Wendover has a strong selection of schools; Ofsted rated 'outstanding' primary schools, the well regarded John Colet secondary school and the catchment grammar schools, Aylesbury Grammar (boys), Sir Henry Floyd (mixed) and Aylesbury High School (girls). In the independent sector schools include Berkhamsted Collegiate and Tring Park School for the Performing Arts.





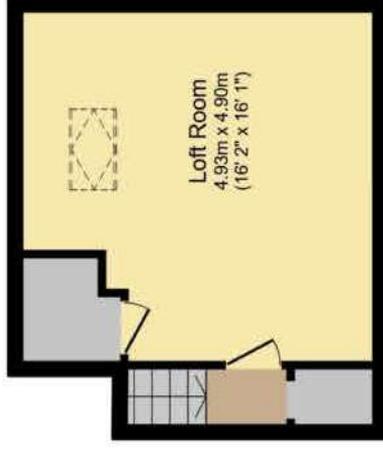

Total floor area 203.5 m<sup>2</sup> (2,191 sq.ft.) approx

This plan is for illustration purposes only and may not be representative of the property. Plan not to scale.

# welcome to

Willow Chase, Risborough Road, Terrick HP22 5XL

**A superb semi detached family home offering exceptional and versatile accommodation over three floors, whilst having been thoughtfully updated by the current owners there is still potential to extend further, subject to planning permissions. Viewing is essential to appreciate the space this home offers.**

Guide Price

**£700,000**

- Four Bedrooms Plus Loft Space
- Two Bathrooms
- Fabulous Rear Garden
- Garage and Parking

EPC Rating: C

Council Tax Band: E

Tenure: Freehold



To find out more information or to arrange a viewing call

**01296 624444**

or email [Wendover@brownandmerry.co.uk](mailto:Wendover@brownandmerry.co.uk)

Woollerton House, 7 High Street, Wendover, Aylesbury,  
Buckinghamshire HP22 6DU  
[brownandmerry.co.uk](http://brownandmerry.co.uk)

1. MONEY LAUNDERING REGULATIONS Intending purchasers will be asked to produce identification documentation at a later stage and we would ask for your co-operation in order that there is no delay in agreeing the sale. 2. These particulars do not constitute part of an offer or contract. 3. The measurements indicated are supplied for guidance only and as such must be considered incorrect. Potential buyers are advised to check measurements before committing to any expense. 4. We have not tested any apparatus, equipment, fixtures or services and it is in the buyers interest to check the working condition of any appliances. 5. Where an EPC, or a Home Report (Scotland only) is held for this property, it is available for inspection at the branch by appointment. If you require a printed version of a Home Report, you will need to pay a reasonable production charge reflecting printing and other costs. 6. We are not able to offer an opinion either written or verbal on the content of these reports and this must be obtained from your legal representative. 7. Whilst we take care in preparing these reports, a buyer should ensure that his/her legal representative confirms as soon as possible all matters relating to title including the extent and boundaries of the property and other important matters before exchange of contracts.

Trading name of Sequence (UK) Limited which is registered in England and Wales under company number 4268443. Registered Office is Cumbria House, 16-20 Hockliffe Street, Leighton Buzzard, Bedfordshire, LU7 1GN. VAT Registration Number is 500 2481 05.

