




FORTUNE & COATES

The People's Estate Agent



FORTUNE & COATES

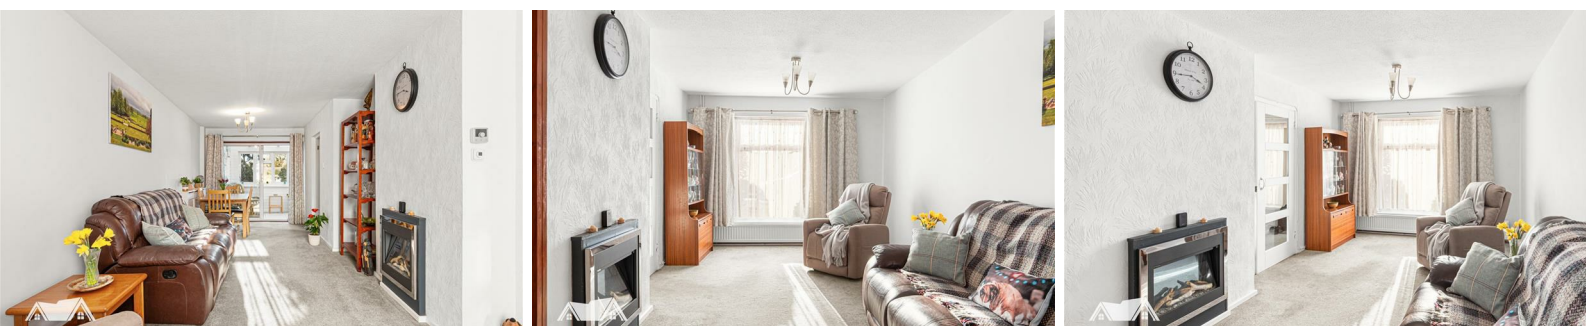

179 Hollyfield , Harlow, CM19 4NF

Fortune and Coates are delighted to welcome to the market this well presented three bedroom family home situated in the popular and convenient location of Hollyfield, Harlow.

Upon entering, you are greeted by a welcoming entrance hallway with stairs rising to the first floor and access to the spacious living/dining room, as well as a convenient downstairs cloakroom with W/C and a large under stairs storage cupboard.

£350,000

179 Hollyfield

, Harlow, CM19 4NF



- Mid terrace family home
- Three bedrooms
- Nicely presented throughout
- Conservatory
- Close to local amenities
- Early viewing advised

Living room/dining area

10'2" x 25'10" (3.11 x 7.89)

Kitchen

8'1" x 12'8" (2.48 x 3.88)

Conservatory

8'3" x 8'2" (2.54 x 2.51)

Bedroom


9'4" x 13'4" (2.86 x 4.08)

Bedroom

9'4" x 10'2" (2.86 x 3.10)

Bedroom


7'1" x 10'4" (2.18 x 3.15)

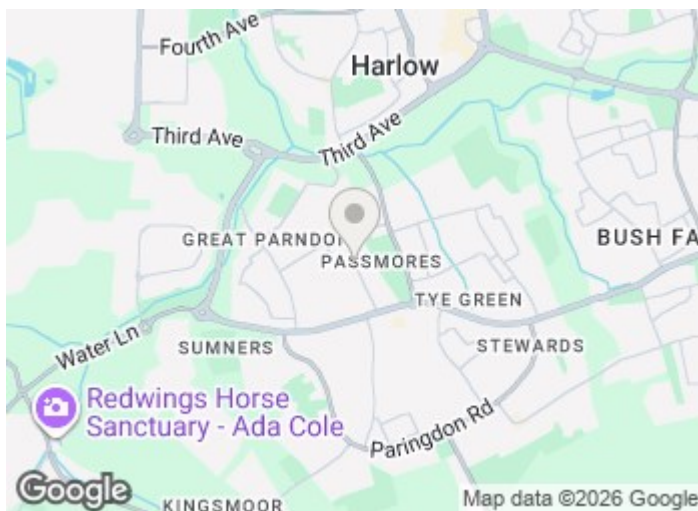

[Directions](#)



Floor Plan

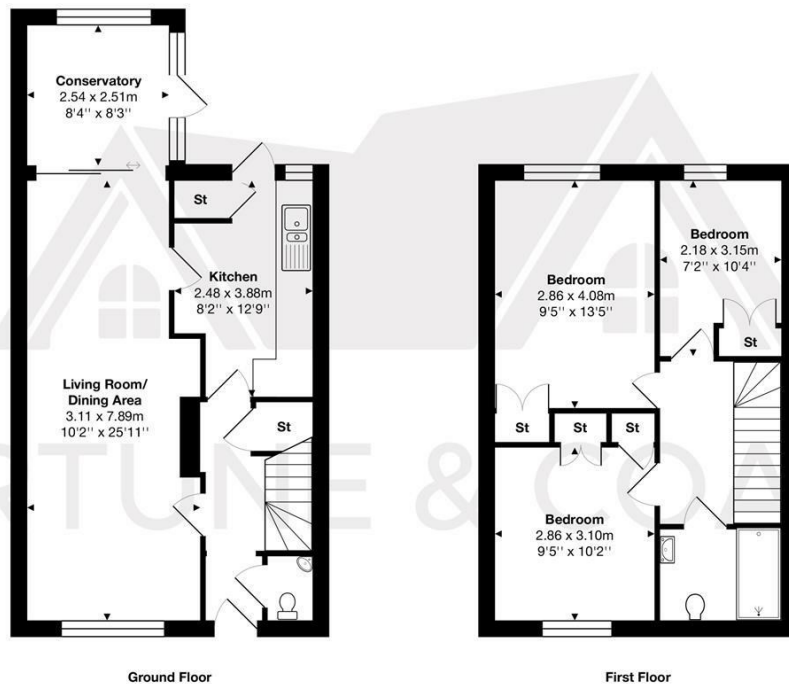

Total Area: approx. 88.1 m² ... 948 ft²

THE FLOORPLAN IS FOR ILLUSTRATIVE PURPOSES ONLY AND IS NOT TO SCALE. Measurements and features are approximate and may differ from the actual property. Verify all details independently; no liability is accepted for errors or omissions.

Property marketing provided by www.fotomarketing.co.uk

These particulars, whilst believed to be accurate are set out as a general outline only for guidance and do not constitute any part of an offer or contract. Intending purchasers should not rely on them as statements of representation of fact, but must satisfy themselves by inspection or otherwise as to their accuracy. No person in this firm's employment has the authority to make or give any representation or warranty in respect of the property.

