

...Your proactive estate agent



Ryther Road, Ulleskelf, Tadcaster, LS24 9DY

Asking Price £200,000

Park Row

Nestled in the charming village of Ulleskelf, Tadcaster, this delightful park home on Ryther Road offers a unique blend of comfort and tranquillity. With two spacious reception rooms, this property provides ample space for relaxation and entertaining guests. The well-appointed living areas are designed to create a warm and inviting atmosphere, perfect for both quiet evenings and lively gatherings. The home features two generously sized bedrooms, ensuring a restful retreat for all occupants. Each bedroom is thoughtfully designed to maximise space and light, providing a serene environment for relaxation. Additionally, the property boasts two modern bathrooms, offering convenience and privacy for residents and visitors alike. Set within a peaceful park home community, this property allows for a harmonious lifestyle surrounded by nature while still being within easy reach of local amenities. Ulleskelf is known for its picturesque surroundings and friendly atmosphere, making it an ideal location for those seeking a quieter pace of life. This park home is not just a residence; it is a lifestyle choice that offers comfort, community, and a connection to the beautiful Yorkshire countryside. Whether you are looking to downsize or seeking a peaceful retreat, this property on Ryther Road is a wonderful opportunity to embrace a new way of living.



Lounge

This bright and inviting lounge features a soft carpeting, creating a cosy atmosphere. Two large windows allow plenty of natural light to flood the room, highlighting the neutral walls and contemporary decor. A comfortable sofa faces a stylish electric fireplace, flanked by built-in shelving units that add an elegant touch and provide practical storage space. The room flows seamlessly into the dining area, enhancing the open-plan feel.



Dining Area

The dining area complements the open-plan lounge and kitchen, featuring a simple wooden dining table with four chairs positioned beside two large windows dressed with warm curtains. This space benefits from ample natural light and connects comfortably to both the lounge and kitchen, making it ideal for family meals and entertaining.



Kitchen

The kitchen is thoughtfully designed with a practical layout, featuring cream-coloured cabinets topped with marble-effect work surfaces and a tiled backsplash. Integrated appliances include a built-in oven and a four-burner gas hob with an extractor hood above. A large window over the stainless steel sink brings in natural light, while a patterned vinyl floor adds a modern touch and durability to the space.



Bathroom

This well-appointed bathroom features a modern white suite with a deep bathtub and a separate shower enclosure. The walls are finished in a light, neutral tone that complements the practical flooring. A sleek, wall-hung vanity unit with an inset basin provides storage, while a tall heated towel rail adds comfort and convenience.



Bedroom One

The master bedroom is a relaxing retreat with a soft carpet underfoot and a feature wall with vertical panel detailing behind a large upholstered bed. Neutral curtains frame a sizeable window that floods the room with natural light. Matching bedside tables with lamps add symmetry and style, while the overall decor remains warm and welcoming.



Bedroom Two

This comfortable bedroom features a double bed dressed in neutral linens with matching cushions and a beige bed runner. A wardrobe and a small dressing table provide storage and practicality. Soft carpeting and light-coloured

walls create a calming atmosphere, complemented by a window that lets in natural light.




Front Exterior

15.240m x 6.012m (50'-0" x 20')

The exterior presents a modern, single-storey home with a pitched roof and a clean white facade accented by dark window frames and cladding. Steps lead up to a covered entrance, and the front garden is neatly maintained with a lawn and low shrubs, offering a welcoming and attractive first impression.



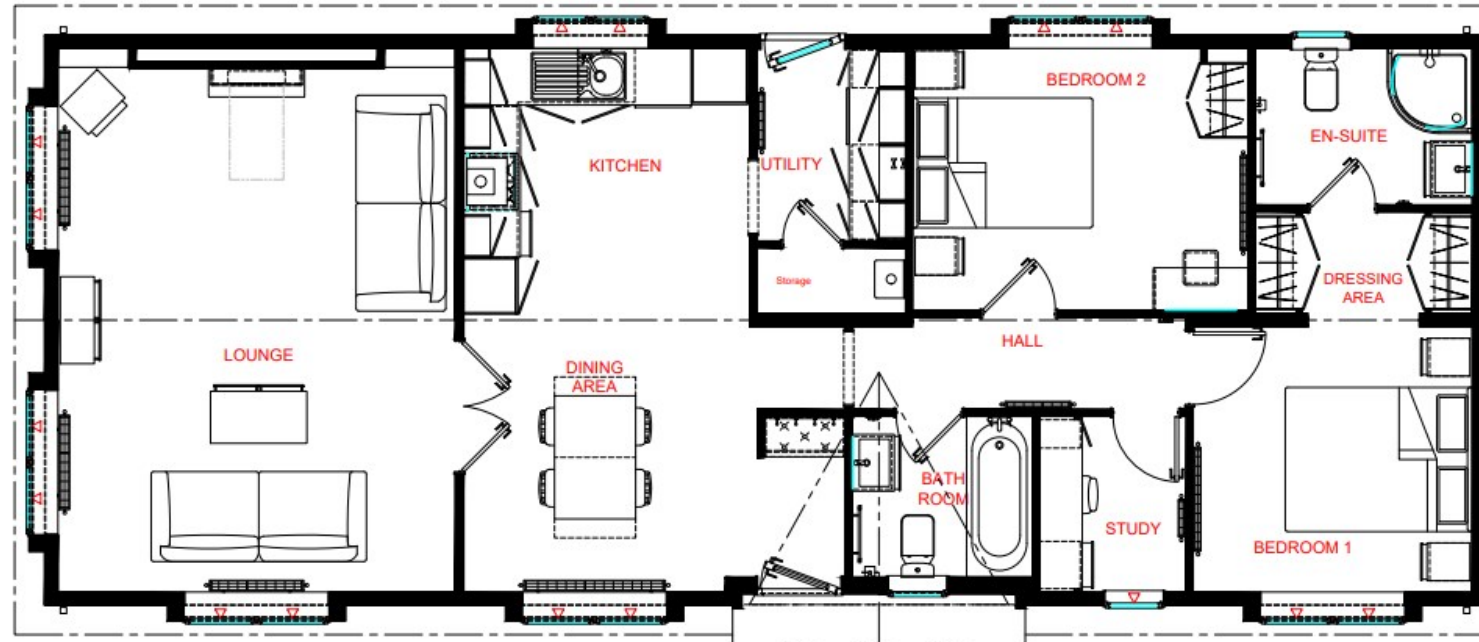

OMAR
PARK & LEISURE HOMES
London Road, Brandon, Suffolk, IP27 0NE
Phone: 01842 810673 - Fax: 01842 814328

PARK OWNER, APPROXIMATE DIMENSIONS
Please note that the following overhang dimensions will need to be considered in order to comply with the spacing requirements of the 'Model Standards - 1989' on your park.
Overall Wall Length Including Cladding = 15.265m
Overall Wall Width Including Cladding = 6.040m
Overall Wall Length Including Roof & Windows = 15.744m
Overall Wall Width Including Roof & Windows = 7.028m
Maximum Transport Width = 3.564m
Maximum Transport Height = 4.400m

15.240m x 6.012m (50'-0" x 20')

Image 2DB Utility & Study

Omar Park Homes Ltd Std Plan 5001

No:	Revision:	Date:	Date:	
			Scale:	1:50
			Drawn By:	
			Drawing No:	
			This home is designed in accordance with BS 3632	

T 01977 791133

W www.parkrow.co.uk

30 Newgate, Pontefract, West Yorkshire, WF8 1DB
pontefract@parkrow.co.uk

Park Row

T 01977 791133

W www.parkrow.co.uk

30 Newgate, Pontefract, West Yorkshire, WF8 1DB
pontefract@parkrow.co.uk

