



102 Tarvin Road, Boughton, Chester, CH3 5EE

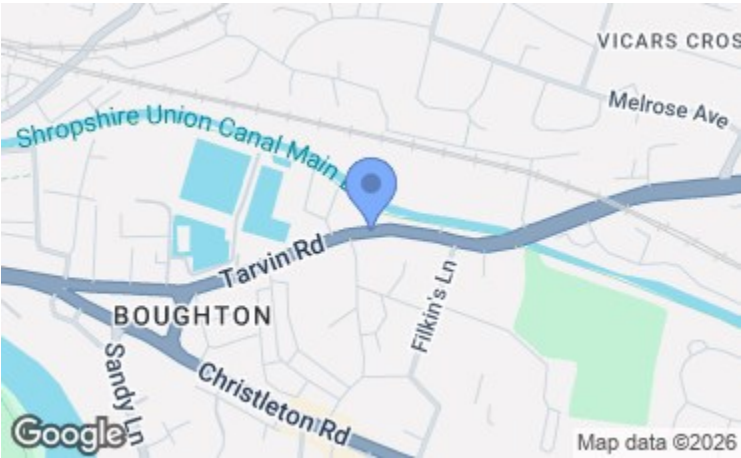

www.cavendishproperties.co.uk

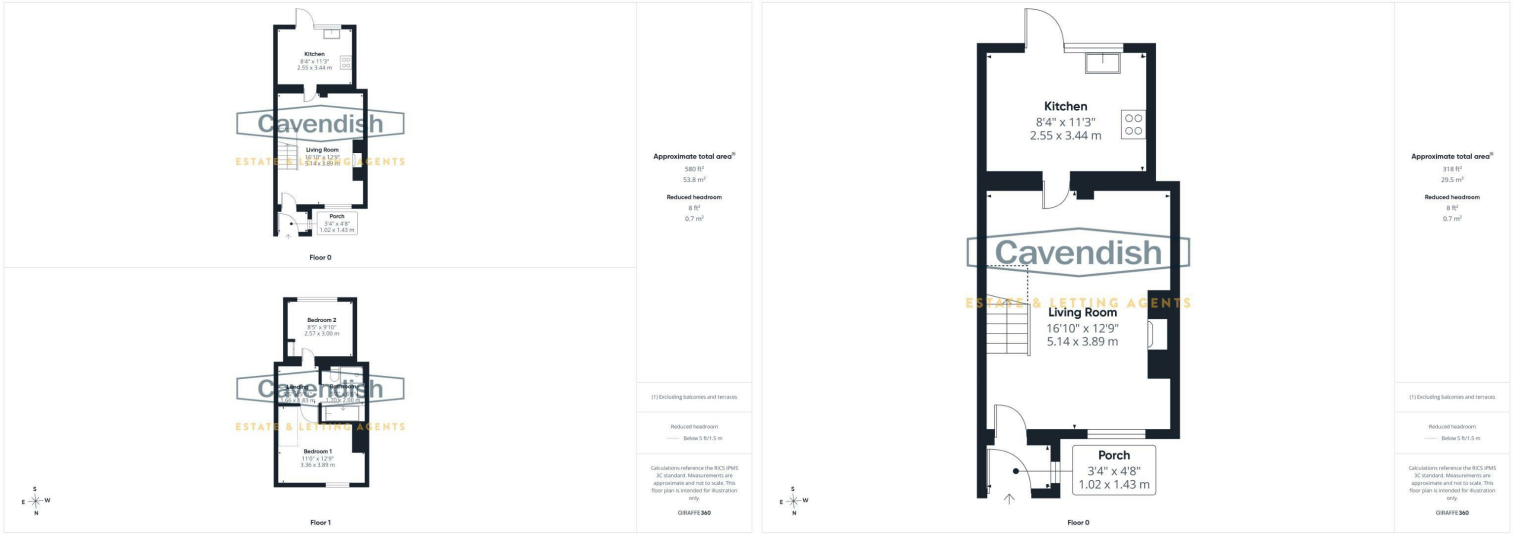

Energy Efficiency Rating		Current	Potential
Very energy efficient - lower running costs (92 plus) A (81-91) B (69-80) C (55-68) D (39-54) E (21-38) F (1-20) G Not energy efficient - higher running costs			
England & Wales EU Directive 2002/91/EC 			

Environmental Impact (CO ₂) Rating		Current	Potential
Very environmentally friendly - lower CO₂ emissions (92 plus) A (81-91) B (69-80) C (55-68) D (39-54) E (21-38) F (1-20) G Not environmentally friendly - higher CO₂ emissions			
England & Wales EU Directive 2002/91/EC 			



102 Tarvin Road **Price**
Boughton, Chester, **£225,000**
CH3 5EE

NB: Photos may have been taken using wide angle lenses, items shown in photos may not be included in the sale.

PLEASE NOTE: The Agents have not tested any included equipment (gas, electrical or otherwise), or central heating systems mentioned in these particulars, and purchasers are advised to satisfy themselves as to their working order and condition prior to any legal commitment.

MISREPRESENTATION ACT 1967

These particulars, whilst believed to be accurate, are for guidance only and do not constitute any part of an offer or contract - Intending purchasers or tenants should not rely on them as statements or representations of fact, but must satisfy themselves by inspection or otherwise as to their accuracy. No person in the employment of Cavendish Ikin has the authority to make or give any representations or warranty in relation to the property.

Cavendish Ikin trading as Cavendish Estate Agents Ltd.



www.cavendishproperties.co.uk

LOCATION

Boughton provides three parades with a wide range of shops for every day needs including a post office, two butchers, a cafe, Co-op food store, newsagents, coffee and sandwich bar and a number of takeaway outlets. Waitrose and Aldi are also within easy walking distance and there is a Lidl and Sainsbury's superstore nearby. The well regarded Boughton Heath Academy Primary School along Becketts Lane and the Bishop's Blue Coat secondary school along Vaughan's Lane are both within walking distance. There is also a medical centre along Heath Lane, pubs with restaurant facilities nearby and a frequent bus service into the City centre. The Boughton Hall Cricket Ground, Sandy Lane Park, and the River Dee are all a short walk away. Easy access is available to Chester Railway Station, the motorway network and A55 North Wales Expressway. Overall, Becketts Lane combines the convenience of suburban living with excellent connectivity and close proximity to the amenities and attractions of Chester.

THE ACCOMMODATION COMPRISES:

PORCH



Composite entrance door with double glazed insert, UPVC double glazed window, hanging for coats, recessed LED ceiling spotlights, electrical consumer unit, and feature exposed brickwork. Door to the living room/dining area.

LIVING ROOM/DINING AREA

5.16m x 3.89m (16'11" x 12'9")



Chimney breast with decorative brick-lined fireplace, stone hearth and wooden mantel and a fitted breakfast bar and built-in storage unit to each recess, recessed LED ceiling spotlights, exposed beam, double radiator with thermostat, oak wood strip flooring, and staircase to the first floor. Door to kitchen.

KITCHEN

3.25m x 2.54m (10'8" x 8'4")



Fitted with a bespoke range of kitchen cabinets incorporating drawers and cupboards with quartz worktops and matching upstands. Inset single bowl sink unit with

chrome mixer tap and drainer grooved into the worktop. Fitted four-ring touch control induction hob, and built-in electric fan assisted oven and grill. Integrated fridge/freezer, tall cupboard housing a Worcester Greenstar 30Si combination condensing gas fired central heating boiler, double radiator with thermostat, recessed LED ceiling spotlights, mains connected heat alarm, tiled floor, UPVC double glazed window, and UPVC double glazed door to outside,

LANDING

Ceiling light point, smoke alarm, and wooden balustrade. Doors to bedroom one, bedroom two and bathroom.

BEDROOM ONE

3.38m max x 3.38m to chimney breast (11'1" max x 11'1" to chimney breast)



UPVC double glazed window overlooking the front, ceiling light point, single radiator, built-in wardrobe with hanging rail and storage cupboards above, and access to loft space.

BEDROOM TWO

3.20m into wardrobe x 2.57m (10'6" into wardrobe x 8'5")



Fitted with a bespoke range of bedroom furniture incorporating two double wardrobes with hanging rail, shelving and drawers, a chest of drawers and cupboard above, ceiling light point, single radiator with thermostat, and UPVC double glazed window overlooking the rear.

BATHROOM

2.41m x 1.93m (7'11" x 6'4")



Modern white suite with chrome style fittings comprising: free-standing slipper style bath with wall mounted waterfall mixer tap and extendable shower attachment; shower enclosure with slate tiling, canopy style rain shower head,

glazed shower screens and glazed door; vanity unit with wash hand basin, mixer tap and storage cupboard beneath; and low level dual-flush WC. Slate tiled floor, feature slate tiled wall, large wall mirror, chrome ladder style towel radiator, recessed LED ceiling spotlights, double glazed rooflight.

OUTSIDE FRONT



To the front there is a crushed slate area with attractive brick walling and steps to the entrance door. External gas and electric meter cupboards.

OUTSIDE REAR



To the rear there is an Indian stone flagged patio with brick-built barbecue and steps leading up to a lawned garden with

with shrubbery. The garden is enclosed by wooden fencing. Pedestrian access is available at the rear accessed via Cherry Grove Road. There is also a brick-built store measuring 4'9" x 3'0".

DIRECTIONS

From Chester City centre proceed out in an easterly direction through The Bars at Boughton and at the traffic lights with the Boughton Health Centre continue straight across. Follow the road, and keeping in the left hand lane, continue onto the A51 Tarvin Road. Follow the Tarvin Road, passing the turnings for Cherry Road and Cherry Grove Road, the property will then be found on the right hand side.

TENURE

* Tenure - Understood to be Freehold, subject to verification. Purchasers should verify this with their solicitor.

COUNCIL TAX

* Council Tax Band B - Cheshire West and Chester.

AGENT'S NOTES

* Services - mains gas, electricity, water and drainage are connected.

*ANTI MONEY LAUNDERING REGULATIONS

Anti-Money Laundering Verification

Should you wish to proceed with the purchase of this property, you will be required to complete an Anti-Money Laundering (AML) verification check in accordance with current legislation.

These checks are carried out by our partner, Lifetime Legal, and include verification of your identity and source of funds. There is a charge of £54 including VAT, payable directly to Lifetime Legal.

Please note that these checks must be completed before we are able to formally progress a sale.

MATERIAL INFORMATION REPORT

The Material Information Report for this property can be viewed on the Rightmove listing. Alternatively, a copy can be requested from our office which will be sent via email.

*EXTRA SERVICES - REFERRALS

Mortgage referrals, conveyancing referral and surveying referrals will be offered by Cavendish Estate Agents. If a buyer or seller should proceed with any of these services then a commission fee will be paid to Cavendish Estate Agents Ltd upon completion.

VIEWING

By appointment through the Agents Chester Office 01244 404040.

FLOOR PLANS - included for identification purposes only, not to scale.

PS/PMW