



10 Colbrook Place Midland Road, Carlton – NG4 2GH

Guide Price £125,000



10 Colbrook Place Midland Road

Carlton, Nottingham

GUIDE PRICE £125,000 - £135,000 CHAIN FREE!

Modern second-floor apartment with spacious open-plan kitchen/living alongside 2 beds, bathroom & en-suite plus allocated parking. Close to shops, train & bus links & Victoria Retail Park!



Council Tax band: B

Tenure: Leasehold


EPC Energy Efficiency Rating: C


EPC Environmental Impact Rating: C

- Modern second-floor apartment with no chain
- Well-connected location near bus routes, train link, shops and Victoria Retail Park
- Ideal purchase for first-time buyers, professionals or savvy investors
- Spacious open-plan kitchen/living area with dual-aspect windows
- Modern two-tone kitchen with breakfast bar and range of integrated appliances
- Light-filled living space with French doors opening to an elegant Juliet balcony
- Generous main bedroom with fitted wardrobes and modern en-suite shower room
- Comfortable second double bedroom with built-in sliding door wardrobes
- Modern three-piece bathroom suite with fitted combination basin and WC unit
- Allocated parking space with secure intercom

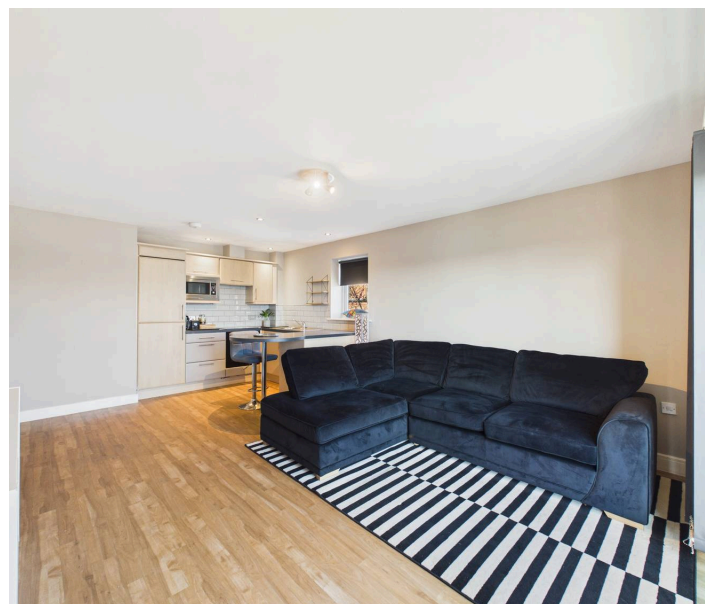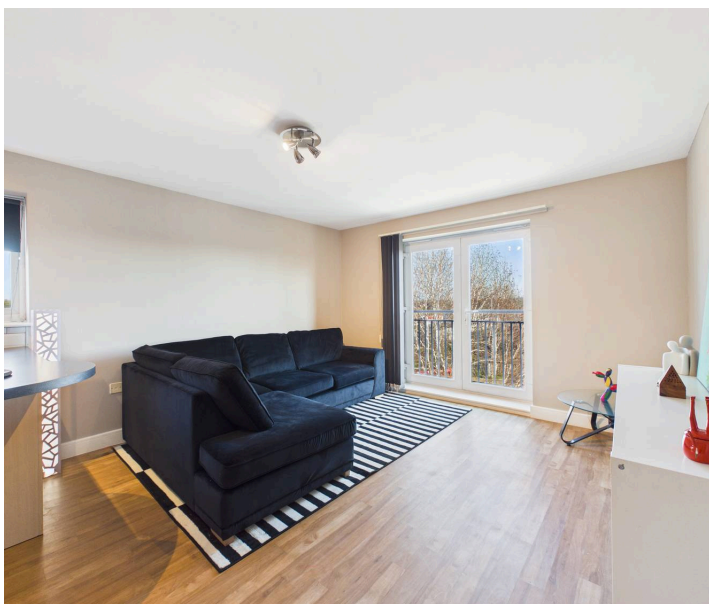



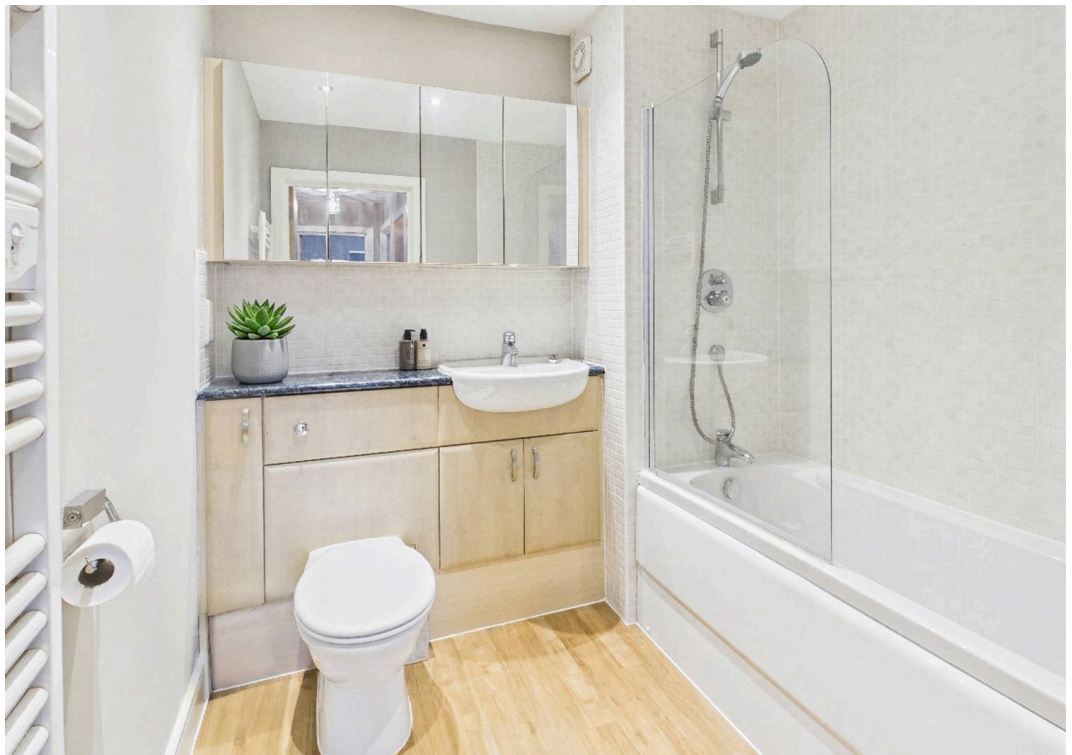

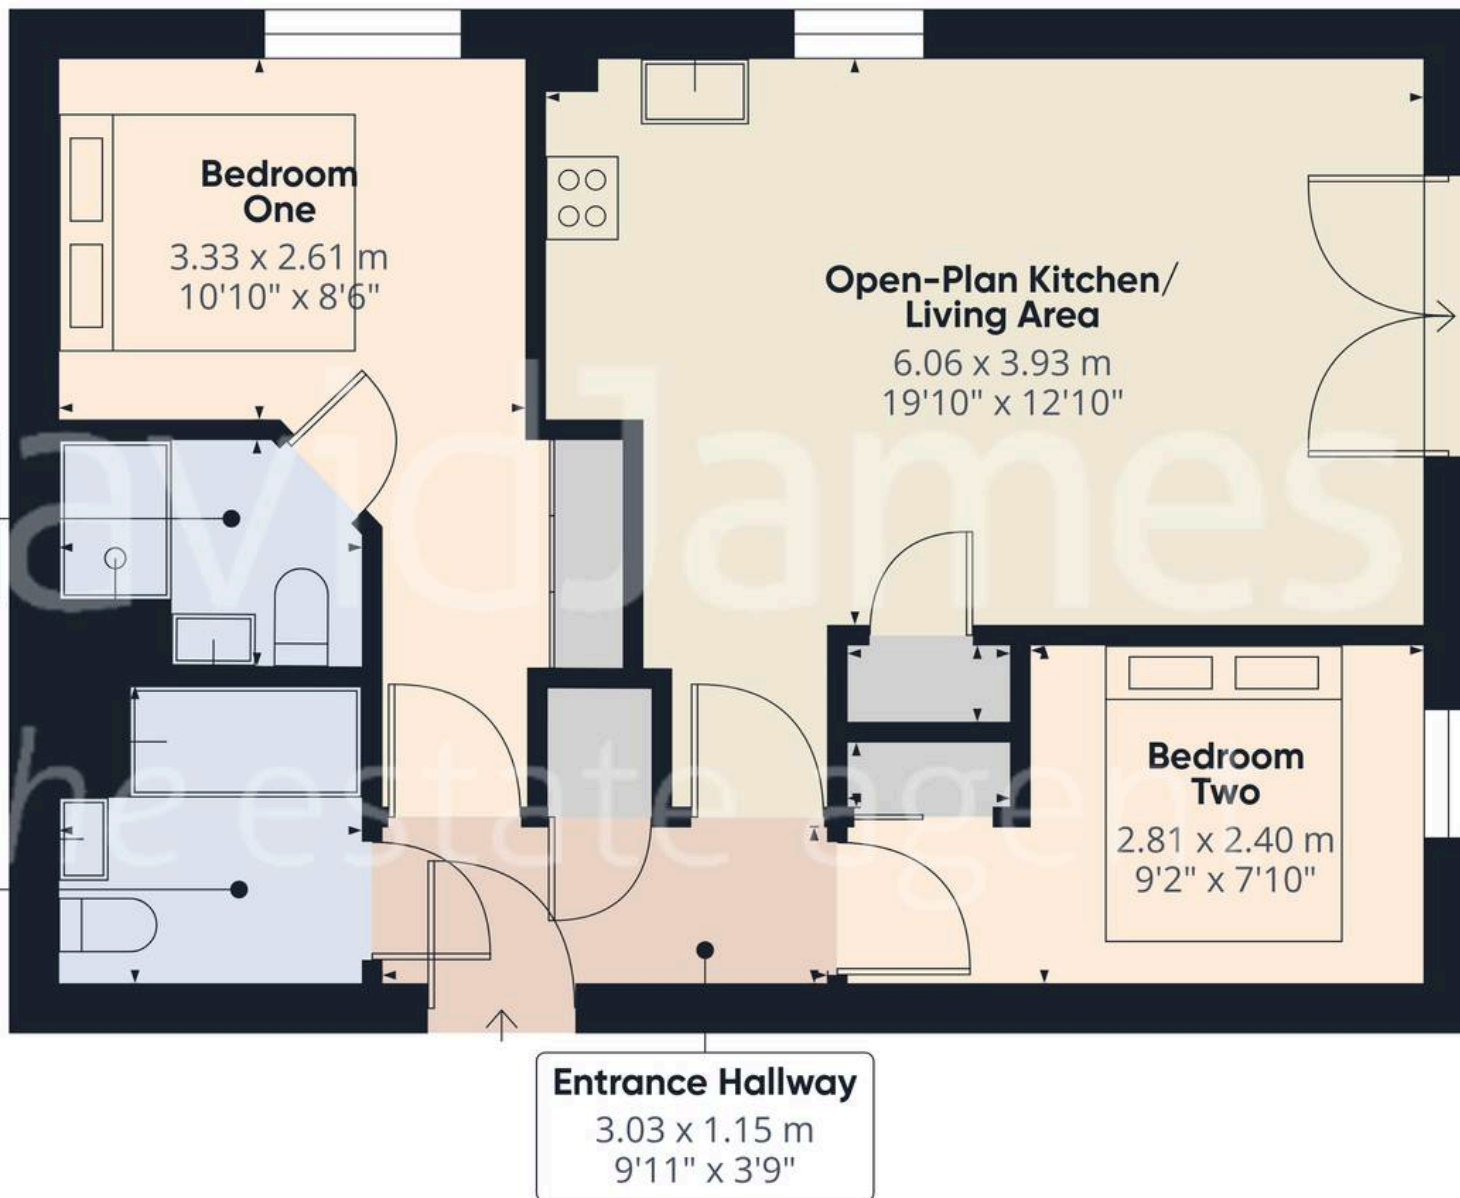

Approximate total area⁽¹⁾

57.9 m²
623 ft²

(1) Excluding balconies and terraces

Calculations reference the RICS IPMS 3C standard. Measurements are approximate and not to scale. This floor plan is intended for illustration only.

GIRAFFE360





David James Estate Agents

376 Carlton Hill, Carlton - NG4 1JA

0115 987 8957 • carlton@david-james.com • www.david-james.com

These particulars are produced in good faith and are set out as a general guide only. Measurements are approximate and floor plans are for illustrative purposes only. Services have not been tested. We have established professional relationships with third-party suppliers for the provision of services to Clients, details of which can be found on the property listing page on our website.