



An attractive character four bedroom family home in a sought after location
Batchworth Lane, Northwood, Middlesex HA6 3AT

ROBSONS

Asking Price: £4,000 pcm

An attractive character four bedroom family home in a sought after location

Batchworth Lane, Northwood, Middlesex HA6 3AT

• ENTRANCE HALL • LIVING ROOM OPEN PLAN TO • RECEPTION ROOM TWO • FITTED KITCHEN/BREAKFAST ROOM • SITTING ROOM • BEDROOM ONE WITH FITTED WARDROBES & ENSUITE • THREE FURTHER BEDROOMS - ONE WITH FITTED WARDROBES • REAR GARDEN WITH DECKING • OFF STREET PARKING • UNFURNISHED

Description

An attractive character detached home located in this desirable residential location offering four bedrooms with two bathrooms benefitting bright and spacious living accommodation.

** An advance reservation payment of one weeks rent is required to secure the property **

Location


Nearby Moor Park and Northwood provide a range of shopping facilities including a Waitrose supermarket, a variety of restaurants and other amenities with the Metropolitan Line station providing access to Baker Street and the City. There is a plethora of state and private schooling together with a wide choice of recreational facilities, which include golf courses and fitness centres. The M1, M40 and M25 motorways are also accessible.






Additional Information

- Local Authority: Three Rivers
- Council Tax Band: G
- Deposit Amount: £4,615.00
- Reservation Payment: One weeks rent
- Energy Efficiency Rating: Band D
- Available Date: 31/07/2026

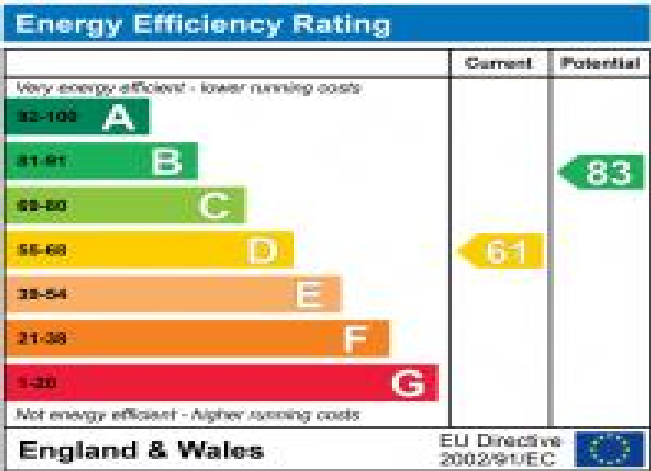

APPROX. GROSS INTERNAL FLOOR AREA 1732 SQ FT 160.9 SQ METRES

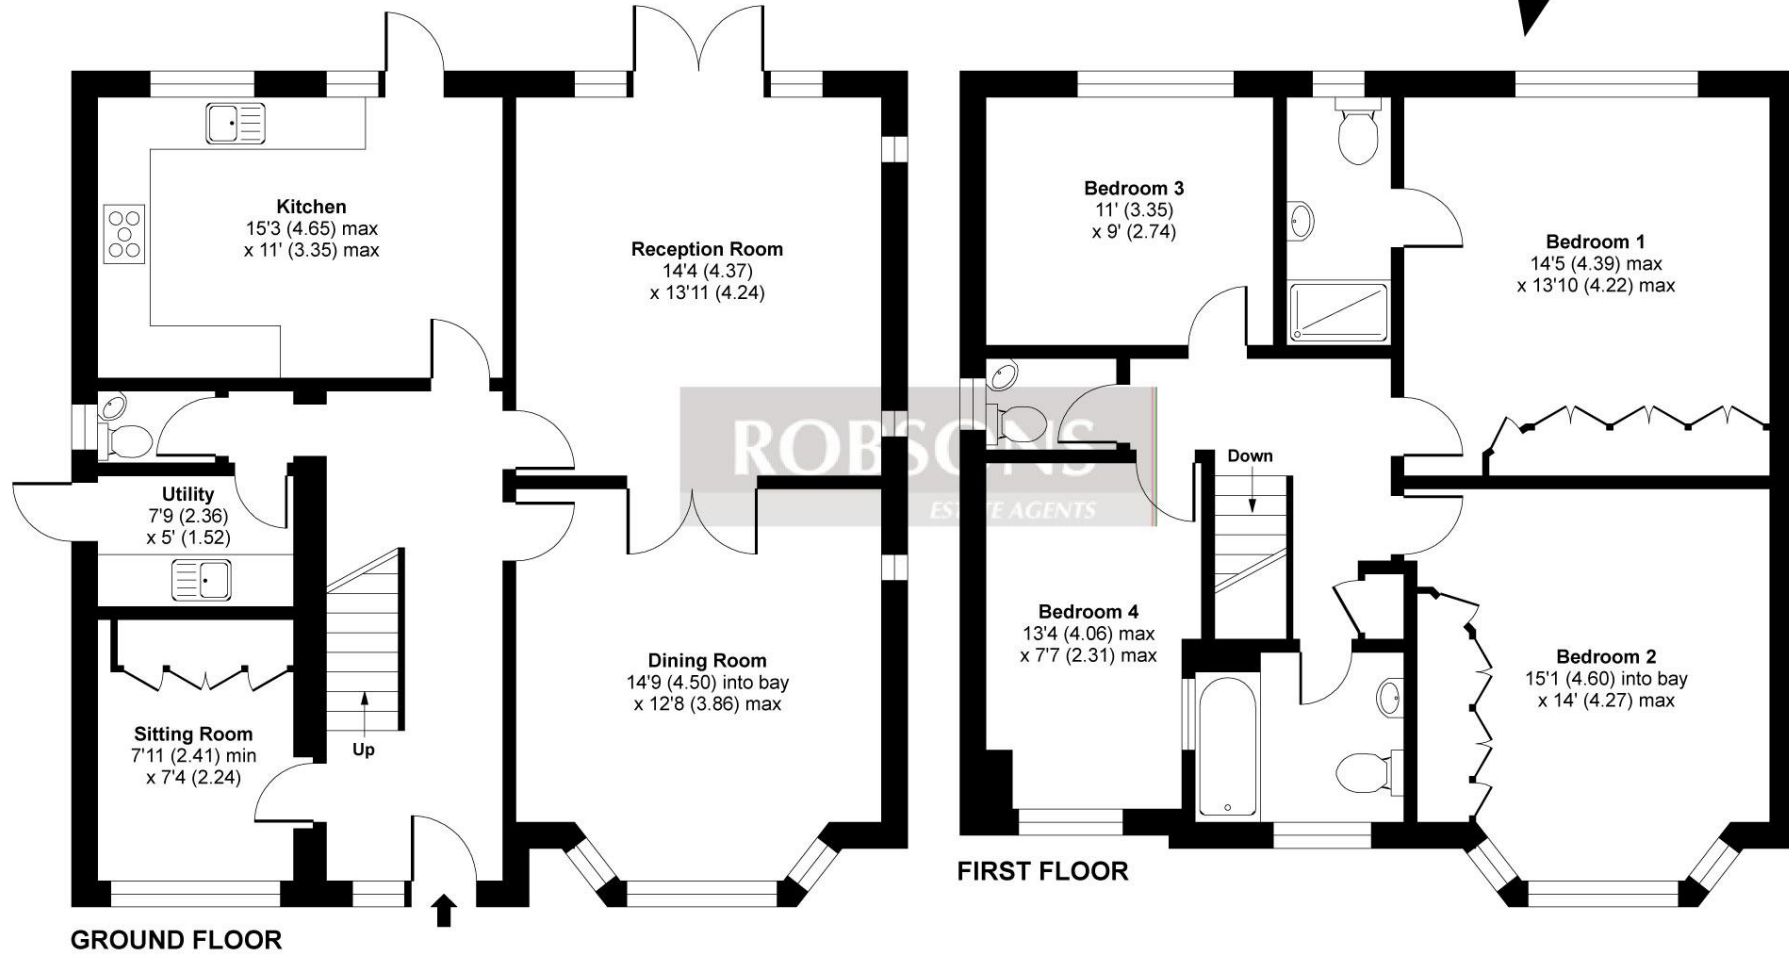

'For illustrative purposes only - not to scale. The position and size of doors, windows, appliances and other features are approximate only.'

Whilst every attempt has been made to ensure the accuracy of the floor plan contained here, measurements of doors, windows and rooms are approximate and no responsibility is taken for any error, omission or misstatement. These plans are for representation purposes only as defined by RICS Code of Measuring Practice and should be used as such by any prospective purchaser. Specifically no guarantee is given on the total square footage of the property if quoted on this plan. Any figure given is for initial guidance only and should not be relied on as a basis of valuation.

Copyright nichecom.co.uk 2014 Produced for Robsons REF : 581426



REGISTERED OFFICE 2-4 PACKHORSE ROAD, GERRARDS CROSS, BUCKINGHAMSHIRE, ENGLAND, SL9 7QE. COMPANY NO. 07557114. VAT NO. GB211239453