



21 Coronation Court County Road, Ormskirk

Ormskirk

Guide Price £120,000

21 Coronation Court County Road

Ormskirk, Ormskirk

Spacious 1-bed retirement apartment with walk-in wardrobe, Juliet balcony, fitted kitchen, communal gardens, lounge, guest suite, parking (subject to availability), 24hr emergency call.

Council Tax band: C

Tenure: Freehold


EPC Energy Efficiency Rating: C

EPC Environmental Impact Rating: A

- ONE BEDROOM
- MODERN COMPLEX
- LIVING ROOM / DINING ROOM
- FIRST FLOOR APARTMENT
- Communal Garden
- COMMUNAL LOUNGE
- COMMUNAL GARDENS
- BATHROOM





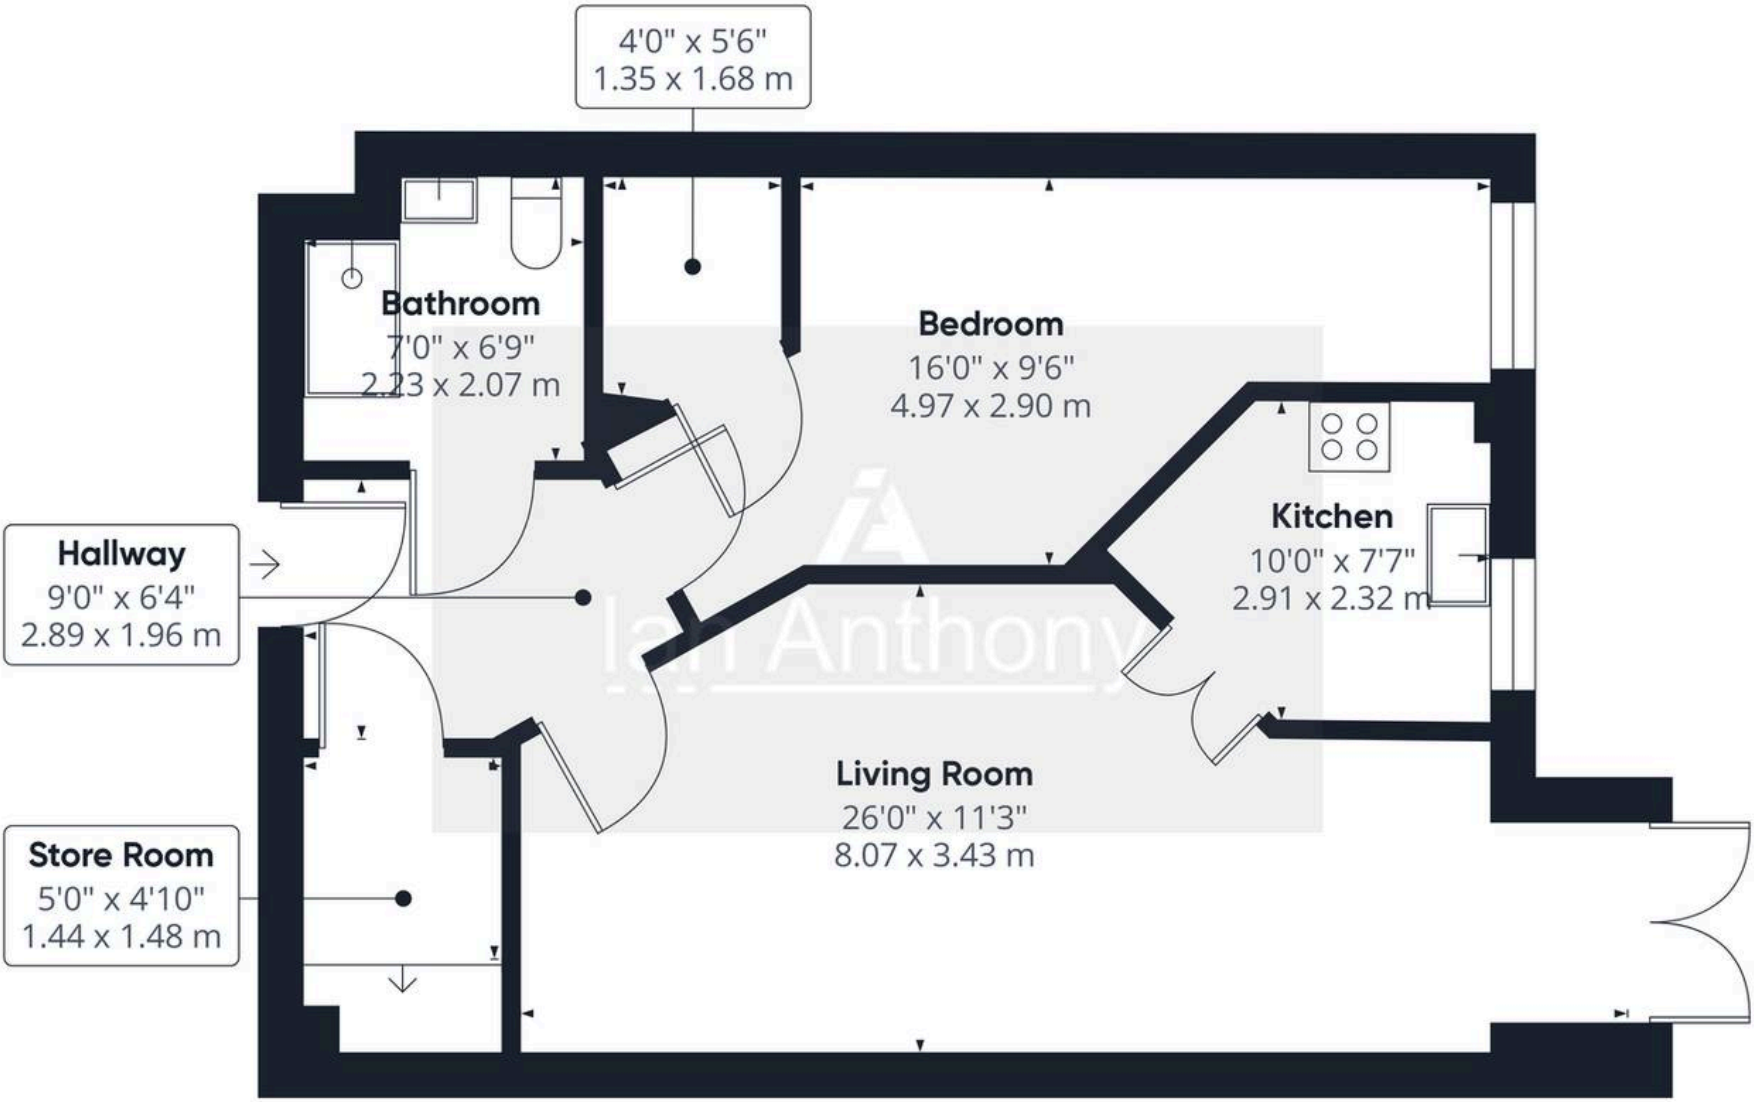

Approximate total area⁽¹⁾

598.9 ft²

55.64 m²

(1) Excluding balconies and terraces

While every attempt has been made to ensure accuracy, all measurements are approximate, not to scale. This floor plan is for illustrative purposes only.



IAN ANTHONY

5 Burscough Street, Ormskirk - L39 2EG

01695580888

enquiries@iananthonyestates.co.uk

iananthonyestates.co.uk/

