

**RUSH
WITT &
WILSON**



RUSH
WITT &


11 William Road, St. Leonards-On-Sea, TN38 8DE
Offers In Excess Of £350,000 Freehold

Nestled on William Road in the picturesque West St. Leonards-On-Sea, this charming semi-detached bungalow enjoys sea views and offers a delightful blend of comfort and modern living. With two/three bedrooms, depending on your preferred configuration, this property is perfect for families or those seeking a tranquil retreat. As you enter, you are welcomed by a spacious reception room with a wood burning stove that exudes warmth and character. The heart of the home is undoubtedly the modern kitchen/diner, which provides ample space for family meals and entertaining guests. This area seamlessly flows into a bright conservatory, where you can enjoy the beauty of the outdoors from the comfort of your home with the added benefit of a useful loft room. The bungalow boasts a well-maintained and mature rear garden, complete with a serene pond and a summer house enjoying distant sea views, making it an ideal spot for relaxation or gardening enthusiasts. Additionally, the garden features various greenhouses and sheds, providing plenty of storage and opportunities for cultivating your green thumb. Parking is made easy with off-road space for one vehicle, ensuring convenience for you and your guests. This semi-detached bungalow is a rare find in a sought-after location, combining modern amenities with the tranquillity of a well-established neighbourhood. Whether you are looking to settle down or invest in a property with great potential, this home is not to be missed.







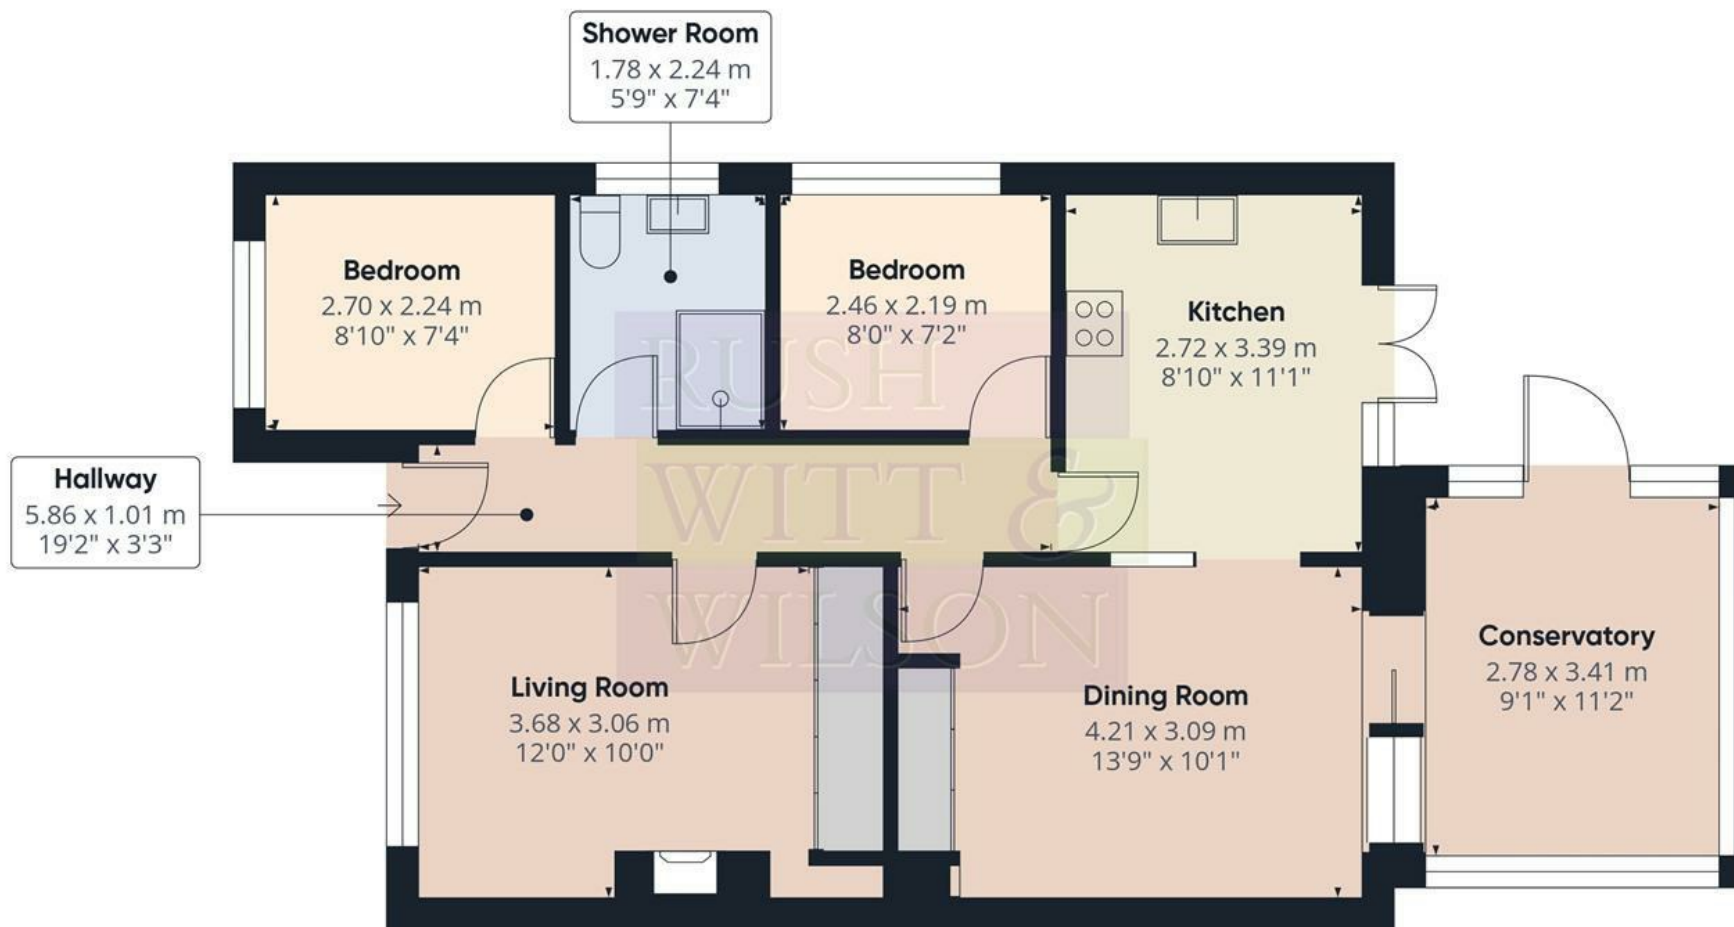

Approximate total area⁽¹⁾

67.2 m²


724 ft²

(1) Excluding balconies and terraces

Calculations reference the RICS IPMS 3C standard. Measurements are approximate and not to scale. This floor plan is intended for illustration only.

GIRAFFE 360



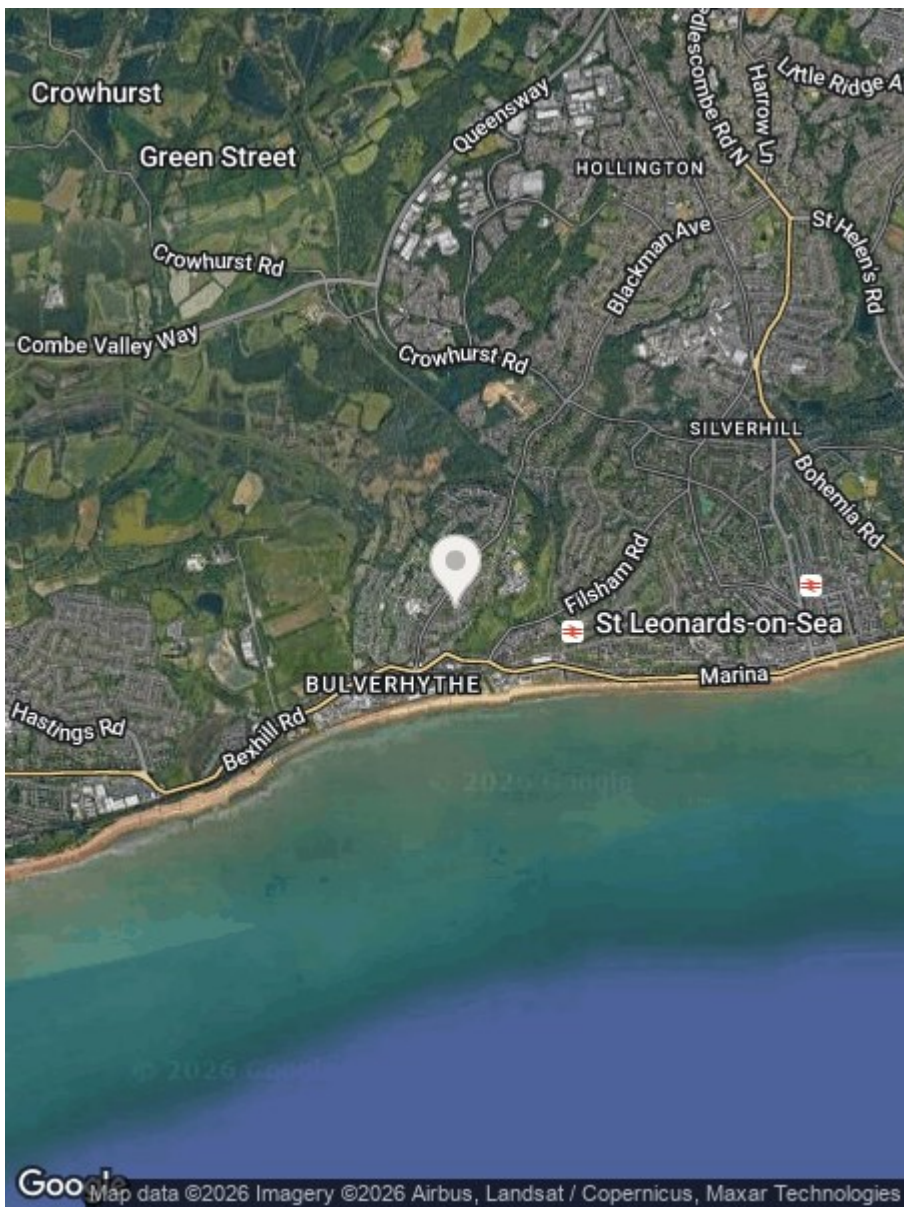

Energy Efficiency Rating		
	Current	Potential
Very energy efficient - lower running costs		
(92 plus) A		
(81-91) B		
(69-80) C		
(55-68) D		
(39-54) E		
(21-38) F		
(1-20) G		
Not energy efficient - higher running costs		
England & Wales	EU Directive 2002/91/EC	

Environmental Impact (CO ₂) Rating		
	Current	Potential
Very environmentally friendly - lower CO ₂ emissions		
(92 plus) A		
(81-91) B		
(69-80) C		
(55-68) D		
(39-54) E		
(21-38) F		
(1-20) G		
Not environmentally friendly - higher CO ₂ emissions		
England & Wales	EU Directive 2002/91/EC	

Council Tax Band - C

Fixtures and fittings: A list of the fitted carpets, curtains, light fittings and other items fixed to the property which are included in the sale (or may be available by separate negotiation) will be provided by the Seller's Solicitors.

Important Notice:

1. Particulars: These particulars are not an offer or contract, nor part of one. You should not rely on statements by Rush, Witt & Wilson in the particulars or by word of mouth or in writing ("information") as being factually accurate about the property, its condition or its value. Neither Rush, Witt & Wilson nor any joint agent has any authority to make any representations about the property, and accordingly any information given is entirely without responsibility on the part of the agents, seller(s) or lessor(s).
2. Photos, Videos etc: The photographs, property videos and virtual viewings etc. show only certain parts of the property as they appeared at the time they were taken. Areas, measurements and distances given are approximate only.
3. Regulations etc: Any reference to alterations to, or use of, any part of the property does not mean that any necessary planning, building regulations or other consent has been obtained. A buyer or lessee must find out by inspection or in other ways that these matters have been properly dealt with and that all information is correct.
4. VAT: The VAT position relating to the property may change without notice.
5. To find out how we process Personal Data, please refer to our Group Privacy Statement and other notices at <https://rushwittwilson.co.uk/privacy-policy>

**RUSH
WITT &
WILSON**

**Residential Estate Agents
Lettings & Property Management**



**Rother House Havelock Road
Hastings
East Sussex
TN34 1BP
Tel: 01424 442443
hastings@rushwittwilson.co.uk
www.rushwittwilson.co.uk**