



3 Elm View Commercial Street, Markinch – KY7 6DE

Glenrothes

£595 PCM





home sweet home
estate agents
your local property experts



3 Elm View Commercial Street

Markinch, Glenrothes

New To Let a spacious 1st floor flat in prime location with security entry, double bedroom, modern kitchen and shower room, off street parking, shared drying green, DG, GCH. Available now. LRN1807354/250/21072 LARN2103004

Council Tax band: TBD

Tenure: Freehold


EPC Energy Efficiency Rating: C

EPC Environmental Impact Rating: C

- BEAUTIFUL TRADITIONAL 1ST FLOOR APARTMENT
- OFF STREET PARKING - SHARED GARDEN
- MODERN FITTED KITCHEN
- BRIGHT DOUBLE BEDROOM
- SPACIOUS SITTING ROOM
- MODERN SHOWER-ROOM/WC
- DG- GCH - EPC C - LRN1807354/250/21072 LARN2103004
- SOUGHT AFTER PRIME LOCATION
- AVAILABLE TO LET NOW!



home sweet home
estate agents
your local property experts

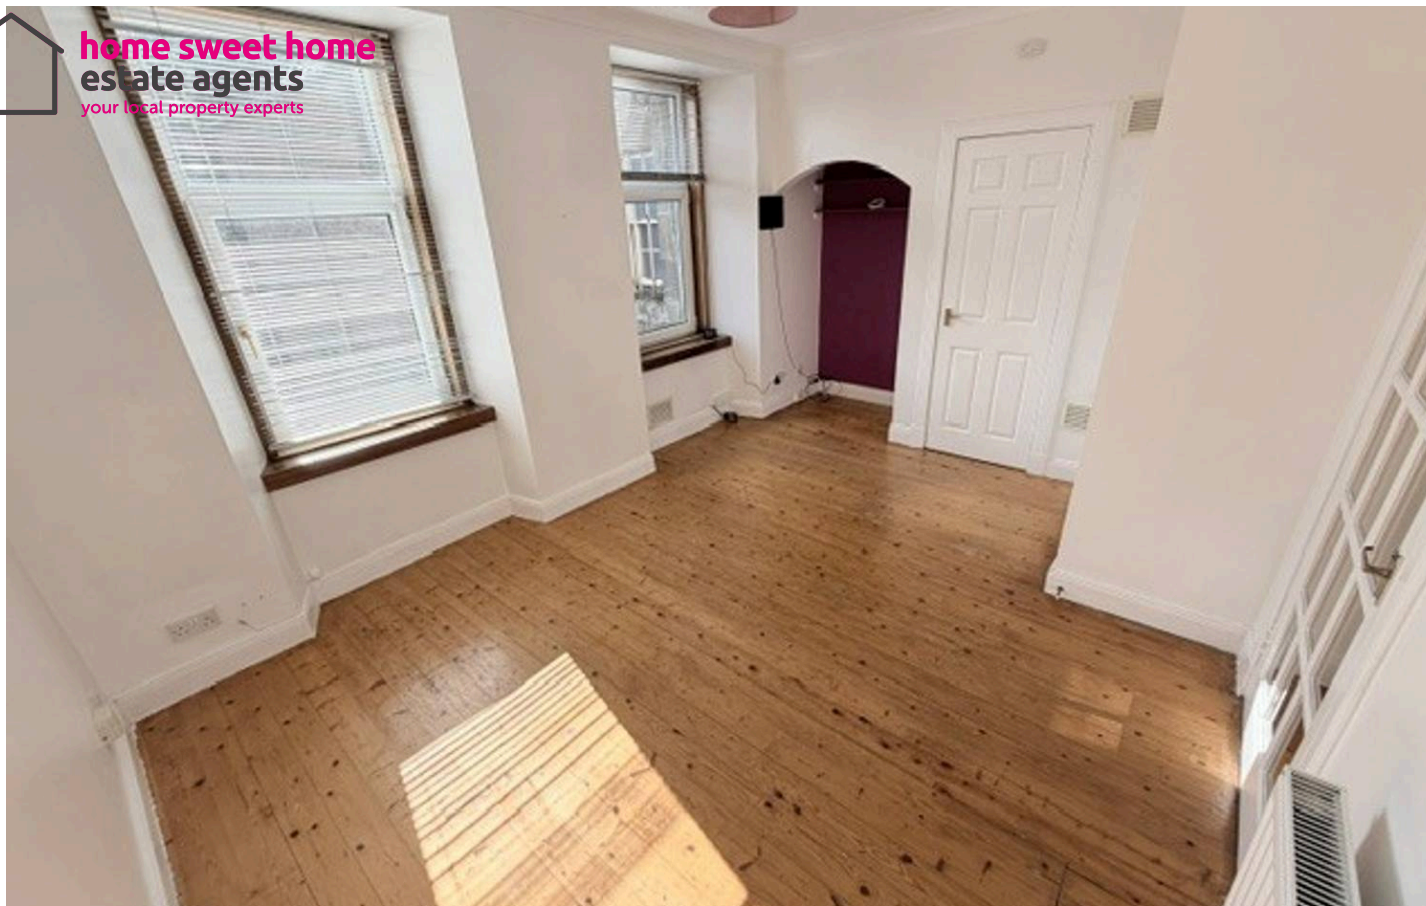




GARDEN


OFF STREET

1 Parking Space

Residents Off Street parking to rear.

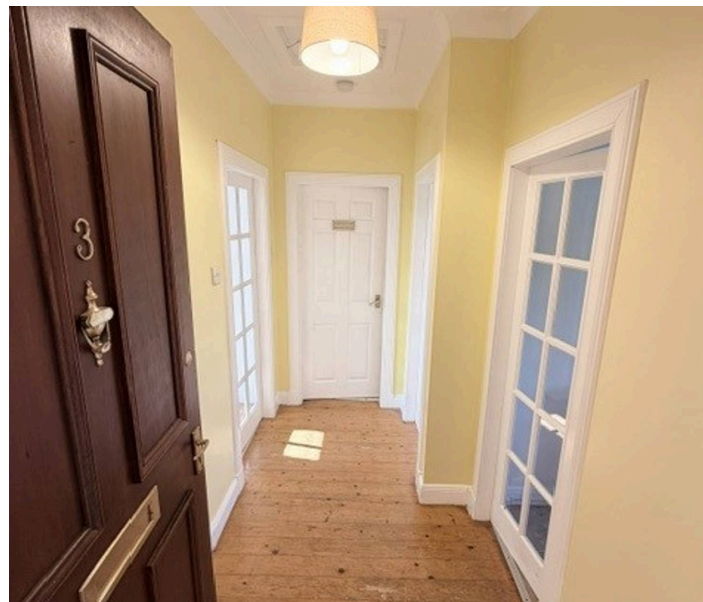

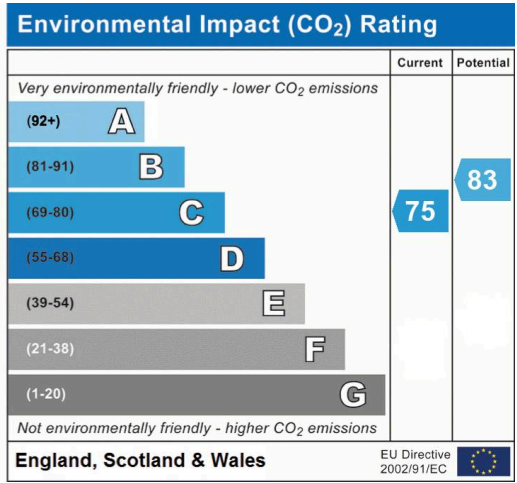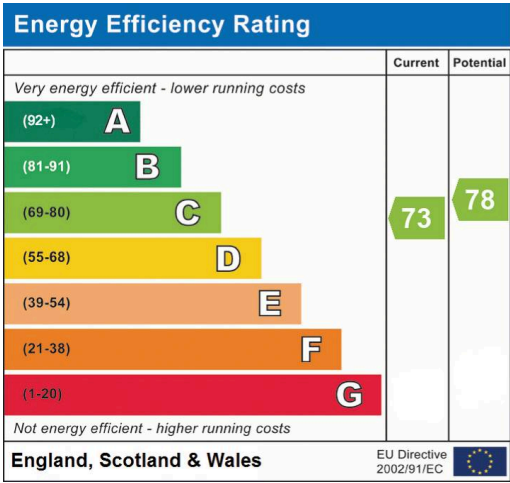

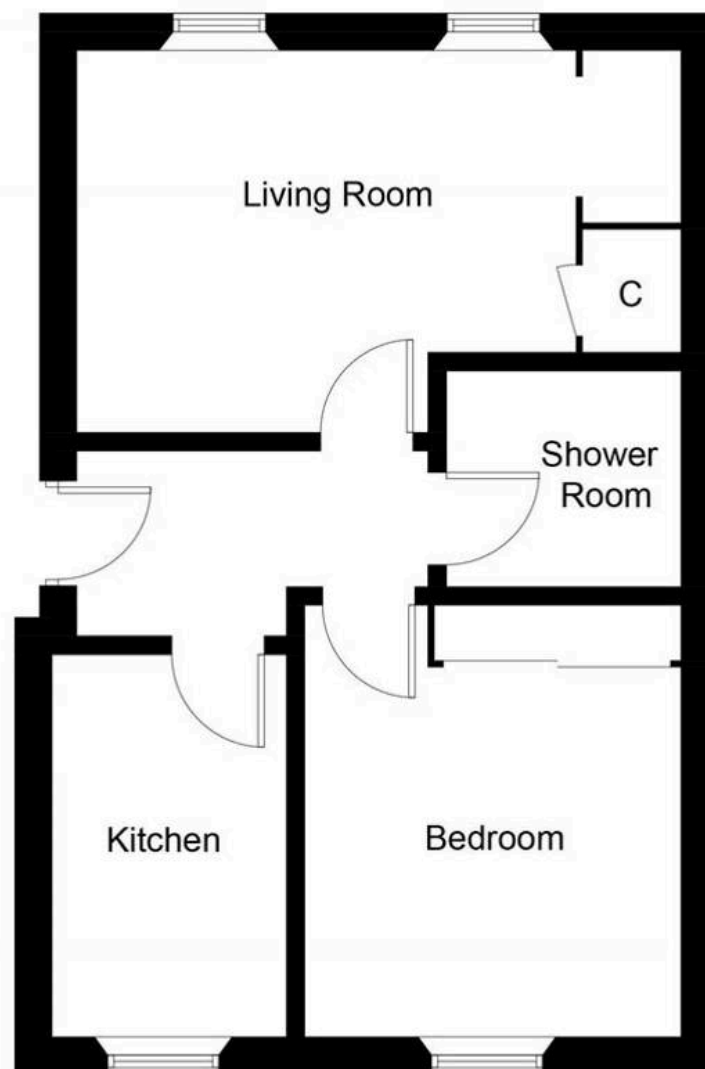

First Floor

Illustration for identification purposes only, measurements are approximate, not to scale. floorplansUsketch.com © (ID1022944)



home sweet home
estate agents
your local property experts