

**RUSH
WITT &
WILSON**



RUSH
WITT &


11 Shirley Drive, St. Leonards-On-Sea, TN37 7JW
Guide Price £500,000 - £525,000

****Guide Price £500,000 - £525,000**** Nestled on a highly sought-after UNADOPTED ROAD in St Leonards, this **EXCEPTIONAL FOUR-BEDROOM DETACHED BUNGALOW** has undergone extensive, top-to-bottom improvements by the current owner, resulting in a truly stunning home. Step inside to discover a spacious 25ft **LOUNGE-KITCHEN-DINING ROOM**, a modern masterpiece with a state-of-the-art kitchen complete with **INTEGRATED APPLIANCES**. The bi-folding doors open seamlessly onto the rear garden, bringing the outdoors in and flooding the space with natural light. This home boasts **FOUR GENEROUSLY-SIZED BEDROOMS**, contemporary gas central heating, double glazing, and a **STYLISH BATHROOM** featuring a sleek, modern suite with a shower and WC. Outside, the front garden offers **OFF-ROAD PARKING** leading to a **GARAGE** with an electric door, while the rear garden is a beautifully landscaped haven, perfect for relaxing or entertaining. To truly appreciate the exceptional quality and design of this **BEAUTIFULLY PRESENTED** property, arrange a viewing today. Contact the owner's agents now to avoid missing out on this incredible opportunity!







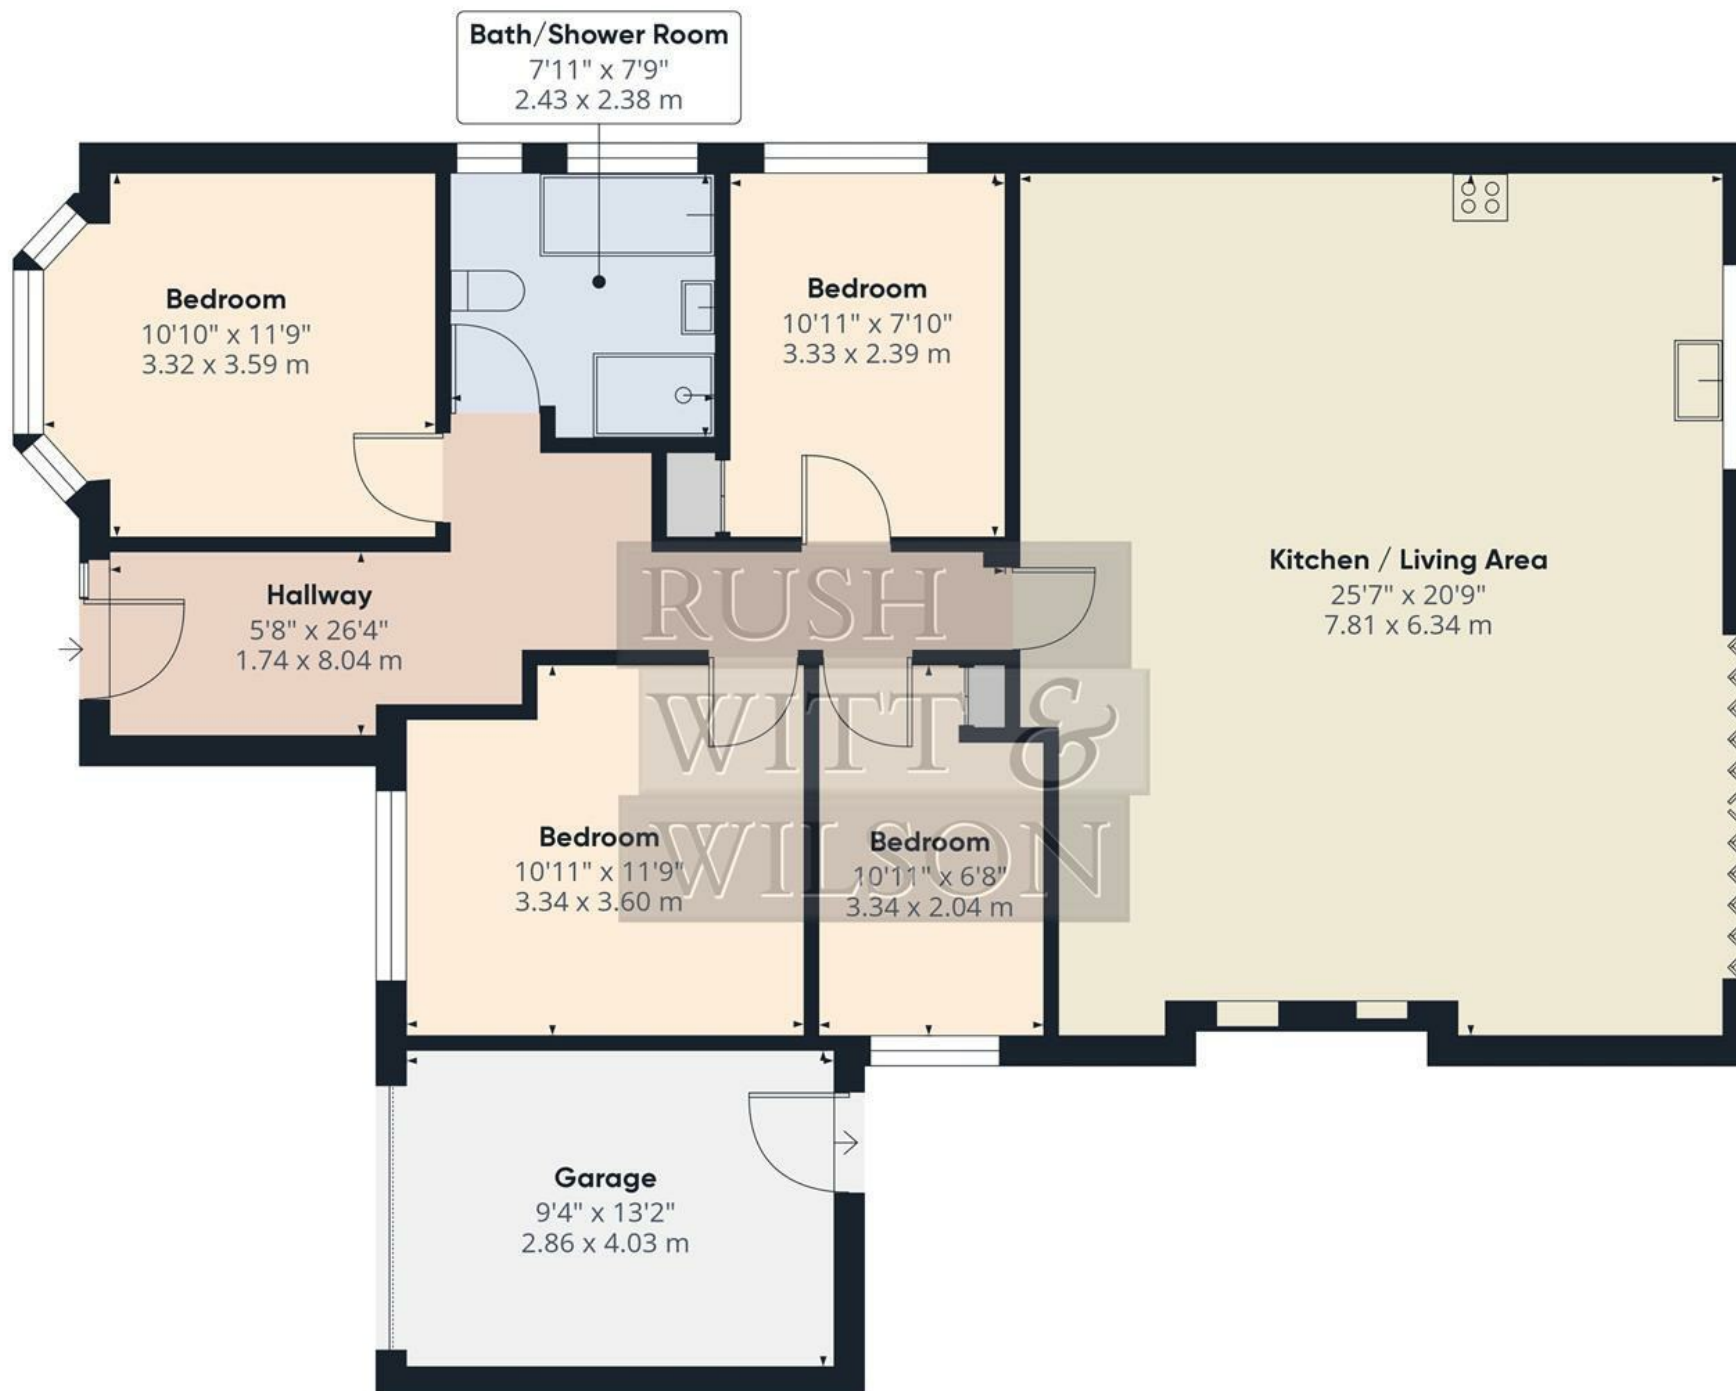

Approximate total area⁽¹⁾

1249.81 ft²




116.11 m²

(1) Excluding balconies and terraces

While every attempt has been made to ensure accuracy, all measurements are approximate, not to scale. This floor plan is for illustrative purposes only.

Calculations are based on RICS IPMS 3C standard.

GIRAFFE 360

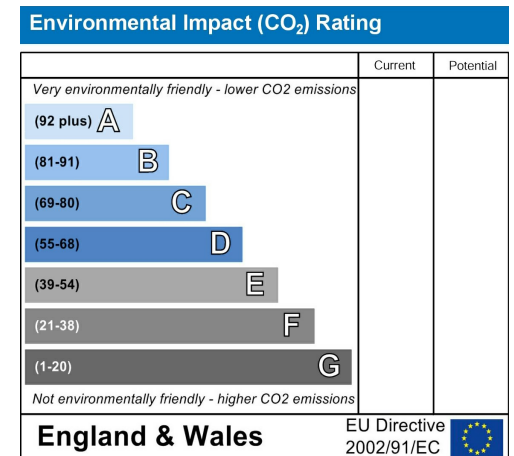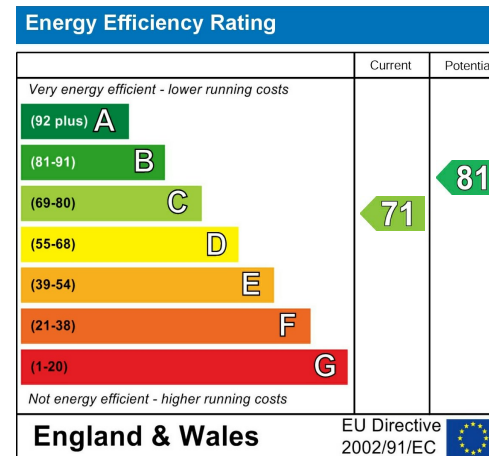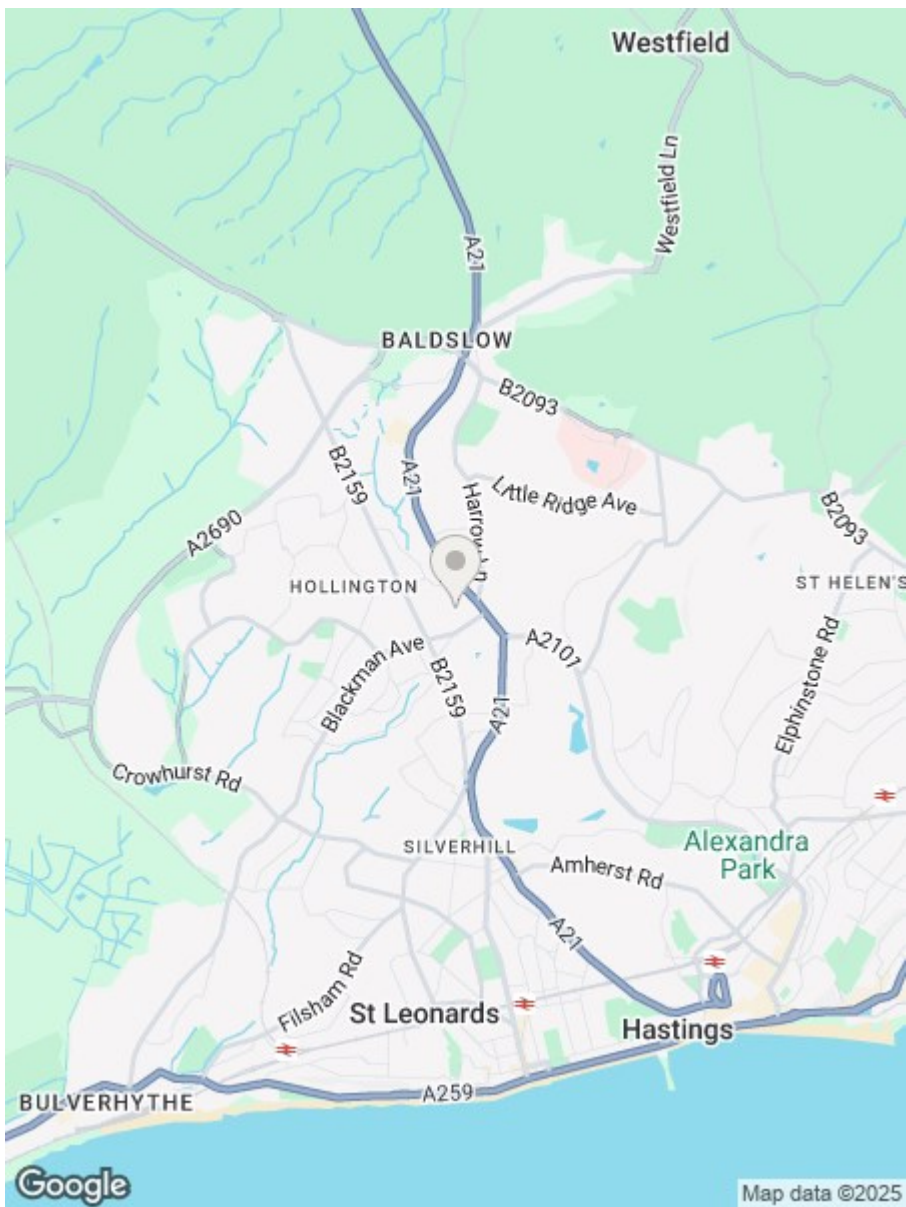

**RUSH
WITT &
WILSON**

**Residential Estate Agents
Lettings & Property Management**



**Rother House Havelock Road
Hastings
East Sussex
TN34 1BP
Tel: 01424 442443
hastings@rushwittwilson.co.uk
www.rushwittwilson.co.uk**