




14 Dundonnell Road, Nelson
Nelson

Offers Over £110,000



14 Dundonnell Road

Nelson, Nelson

Nestled on the charming Dundonnell Road in Nelson, this delightful terraced house presents an excellent opportunity for first-time buyers seeking a comfortable and modern living space. The property boasts two well-proportioned bedrooms, providing ample room for relaxation and rest. The inviting reception room serves as a perfect gathering space.

One of the standout features of this home is the extended kitchen, which comes equipped with integrated appliances. The laminate flooring throughout the downstairs area adds a contemporary touch while ensuring easy maintenance.

The property also includes a stylish three-piece bathroom suite, complete with an overhead shower, offering both convenience and comfort. Located in close proximity to Pendle Vale, residents will benefit from easy access to local amenities and transport links.

With its modern features and prime location, it is sure to attract those looking to take their first step onto the property ladder.

- Tenant in Situ
- Three-Piece Bathroom Suite
- Recently Fitted Kitchen
- Two Bedroom



14 Dundonnell Road

Nelson, Nelson


- Tenant in Situ
- Three-Piece Bathroom Suite
- Recently Fitted Kitchen
- Two Bedroom


Council Tax band: TBD

Tenure: Leasehold

EPC Energy Efficiency Rating: D

EPC Environmental Impact Rating: D

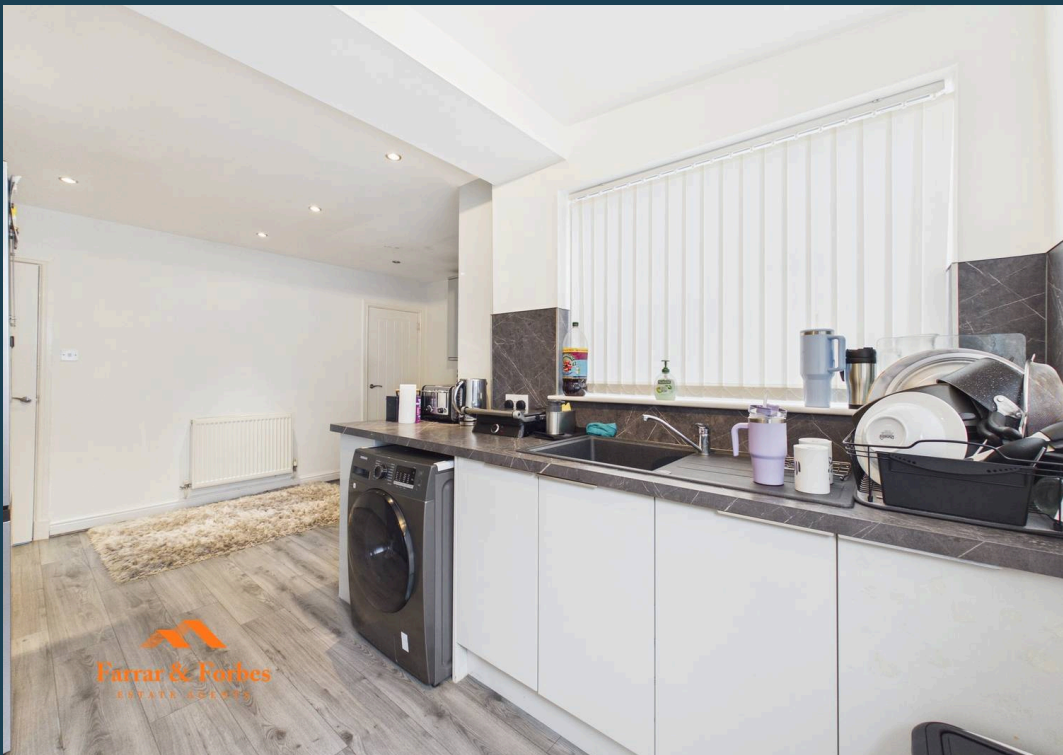

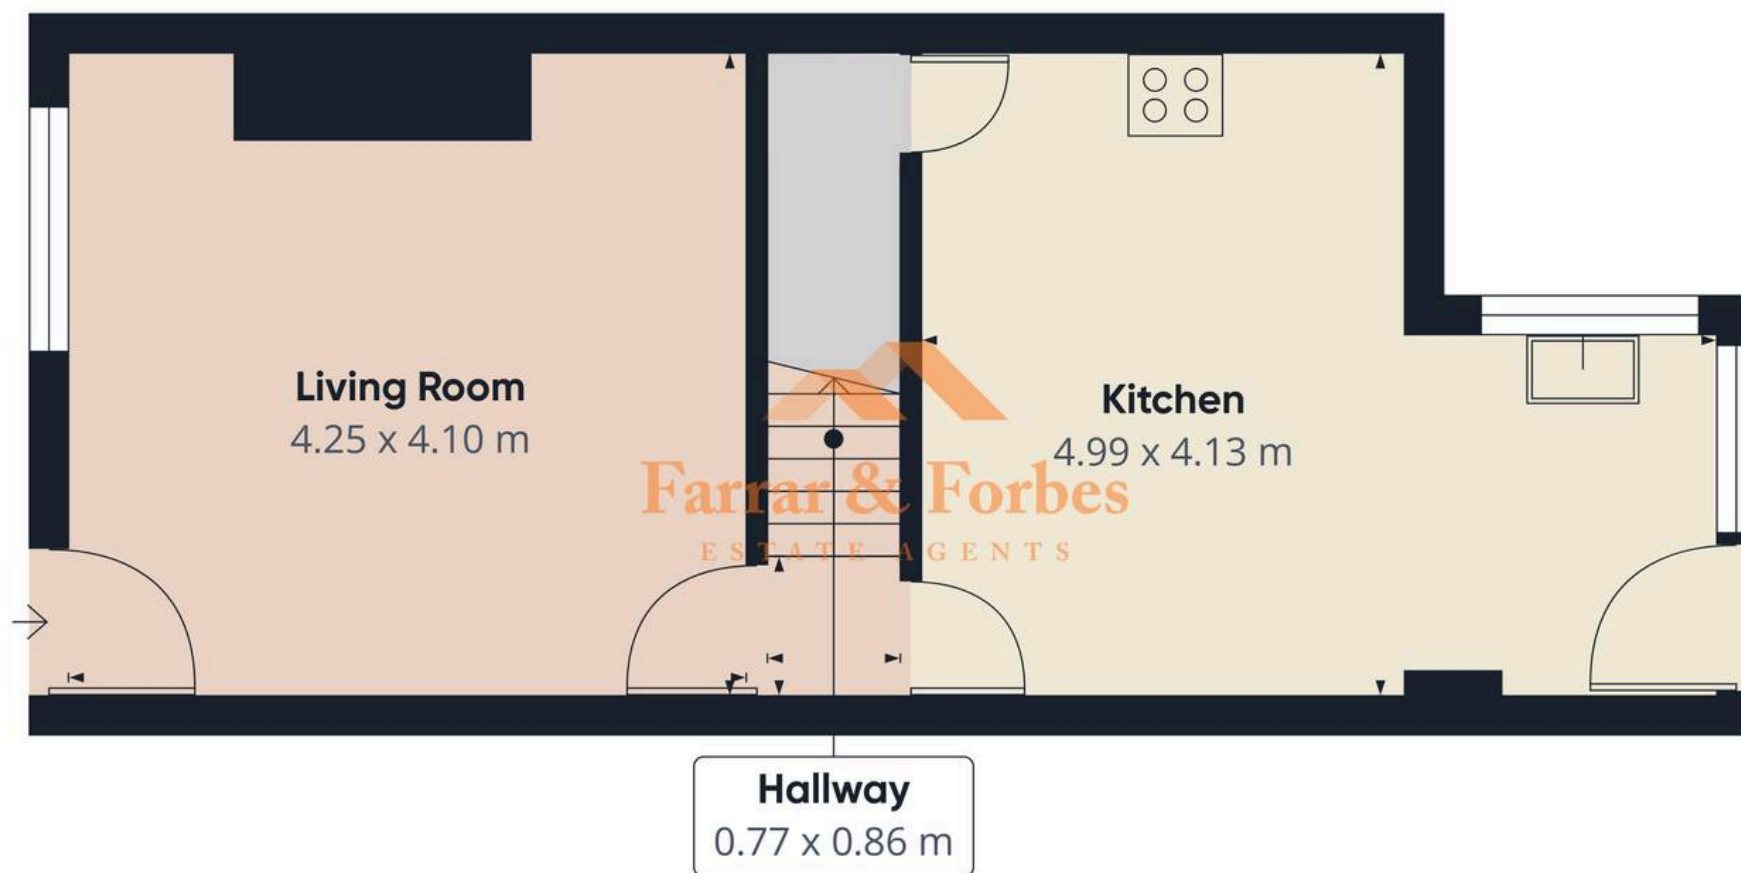

Approximate total area⁽¹⁾
36.9 m²

(1) Excluding balconies and terraces

Calculations reference the RICS IPMS 3C standard. Measurements are approximate and not to scale. This floor plan is intended for illustration only.

GIRAFFE360



Farrar & Forbes Estate Agents

Colne E-Cigs, 1 Arcadia - BB8 0HX

01282914042

info@farrarandforbes.co.uk

farrarandforbes.co.uk/