




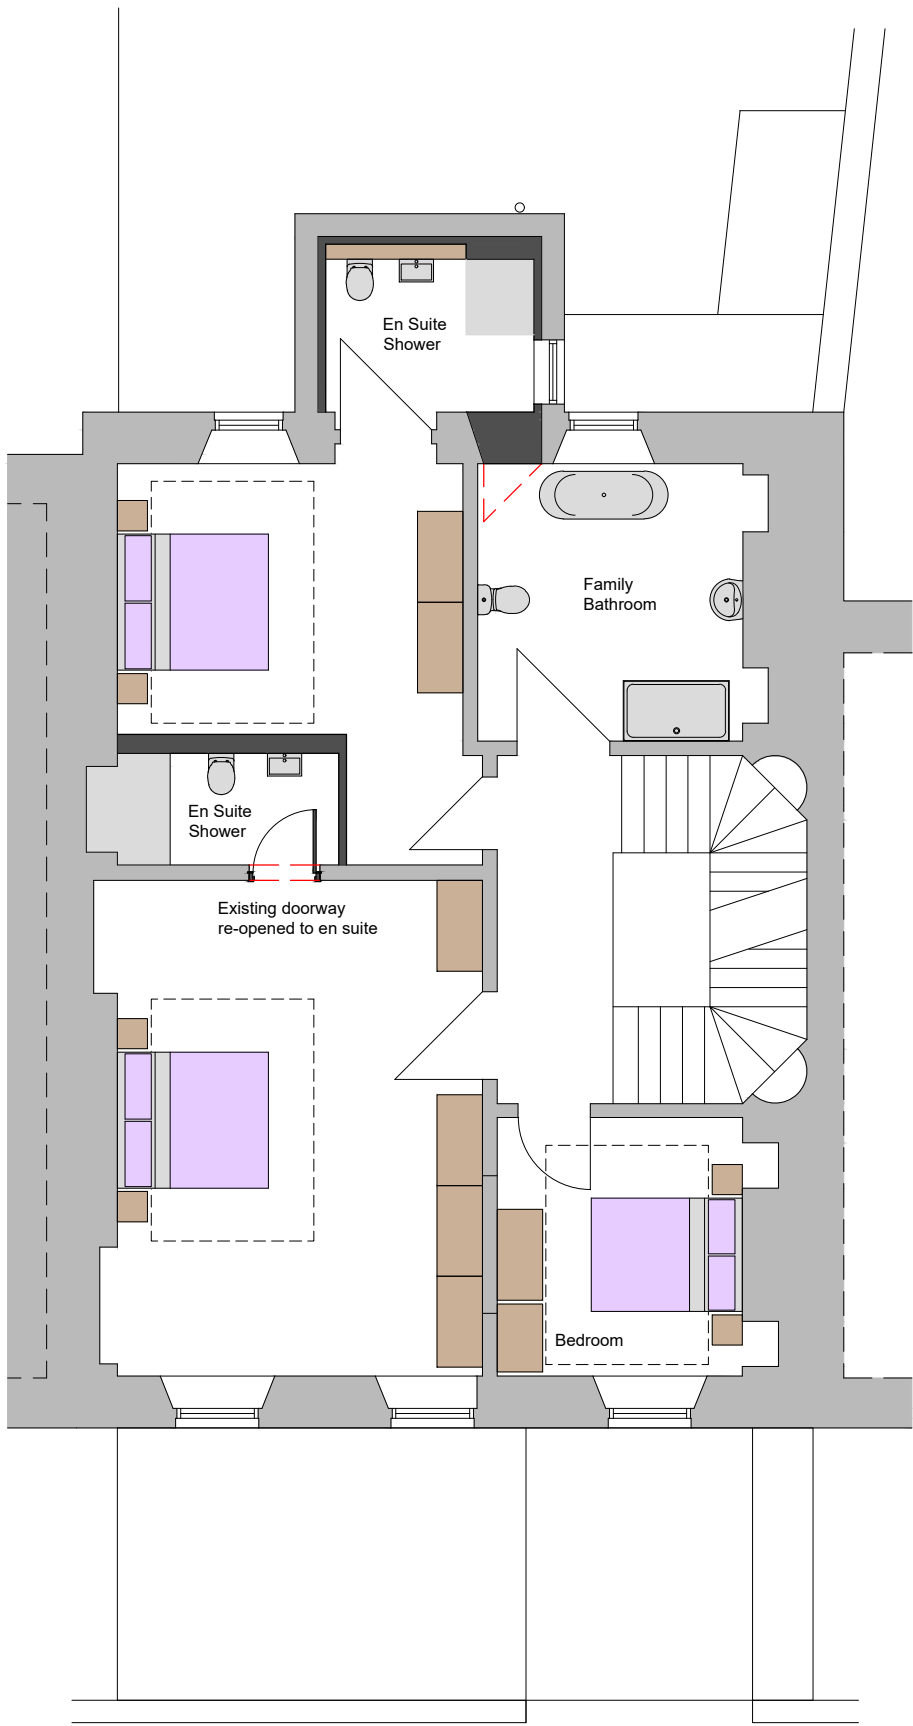

Proposed First Floor Plan - 1:100

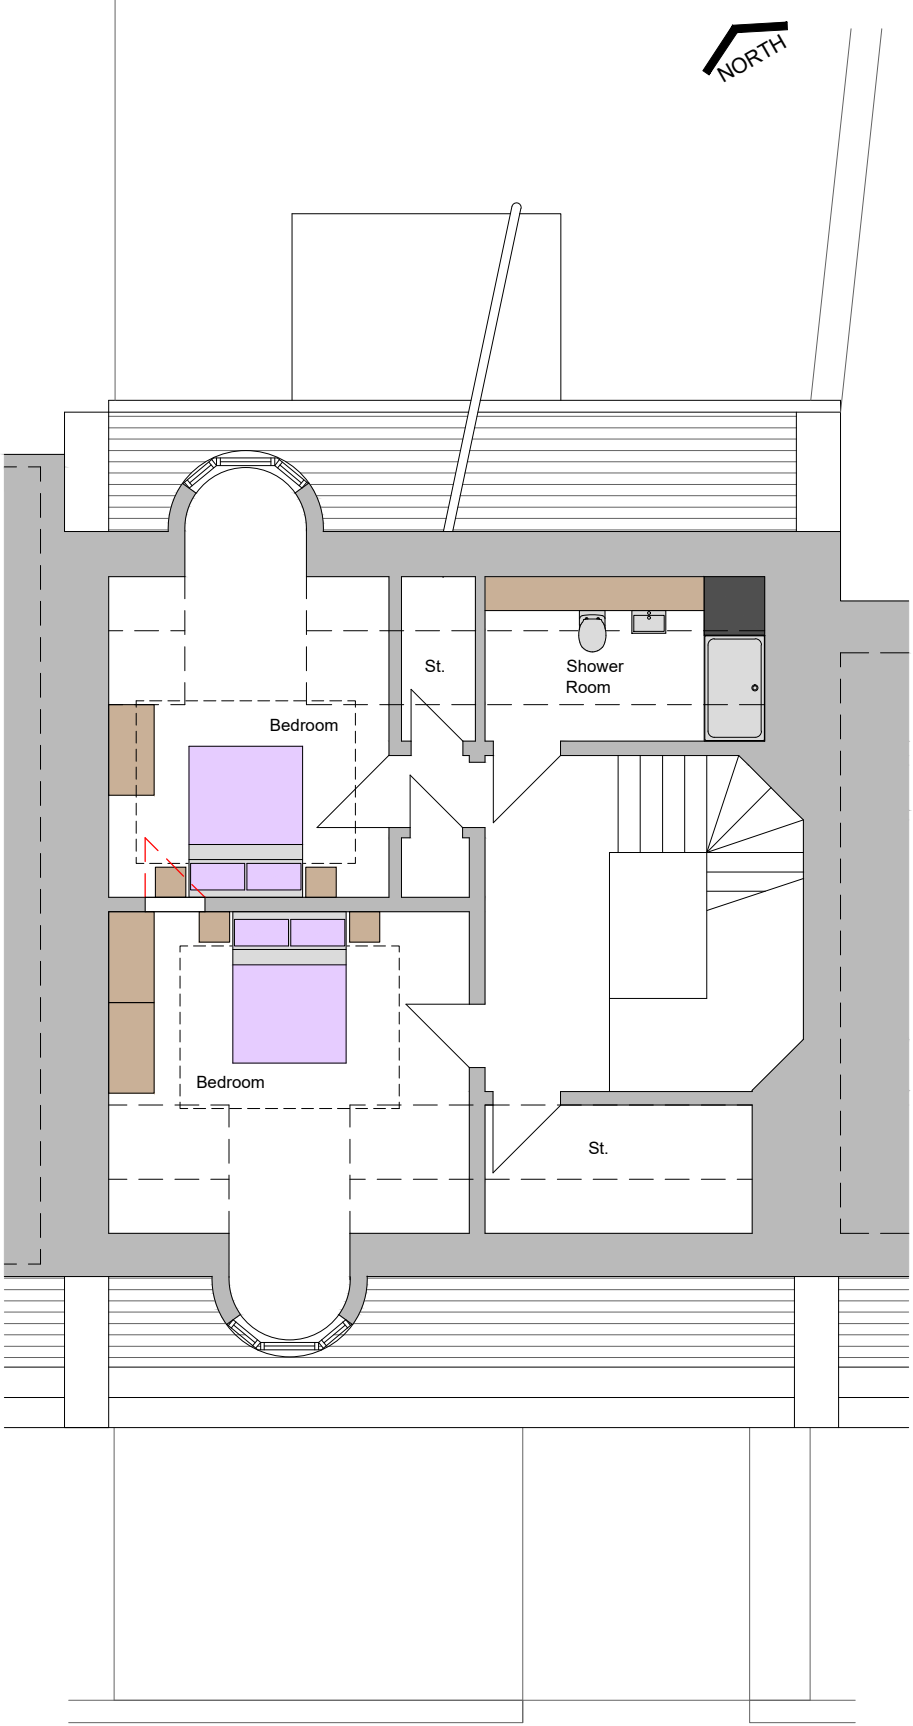


Proposed Second Floor Plan - 1:100

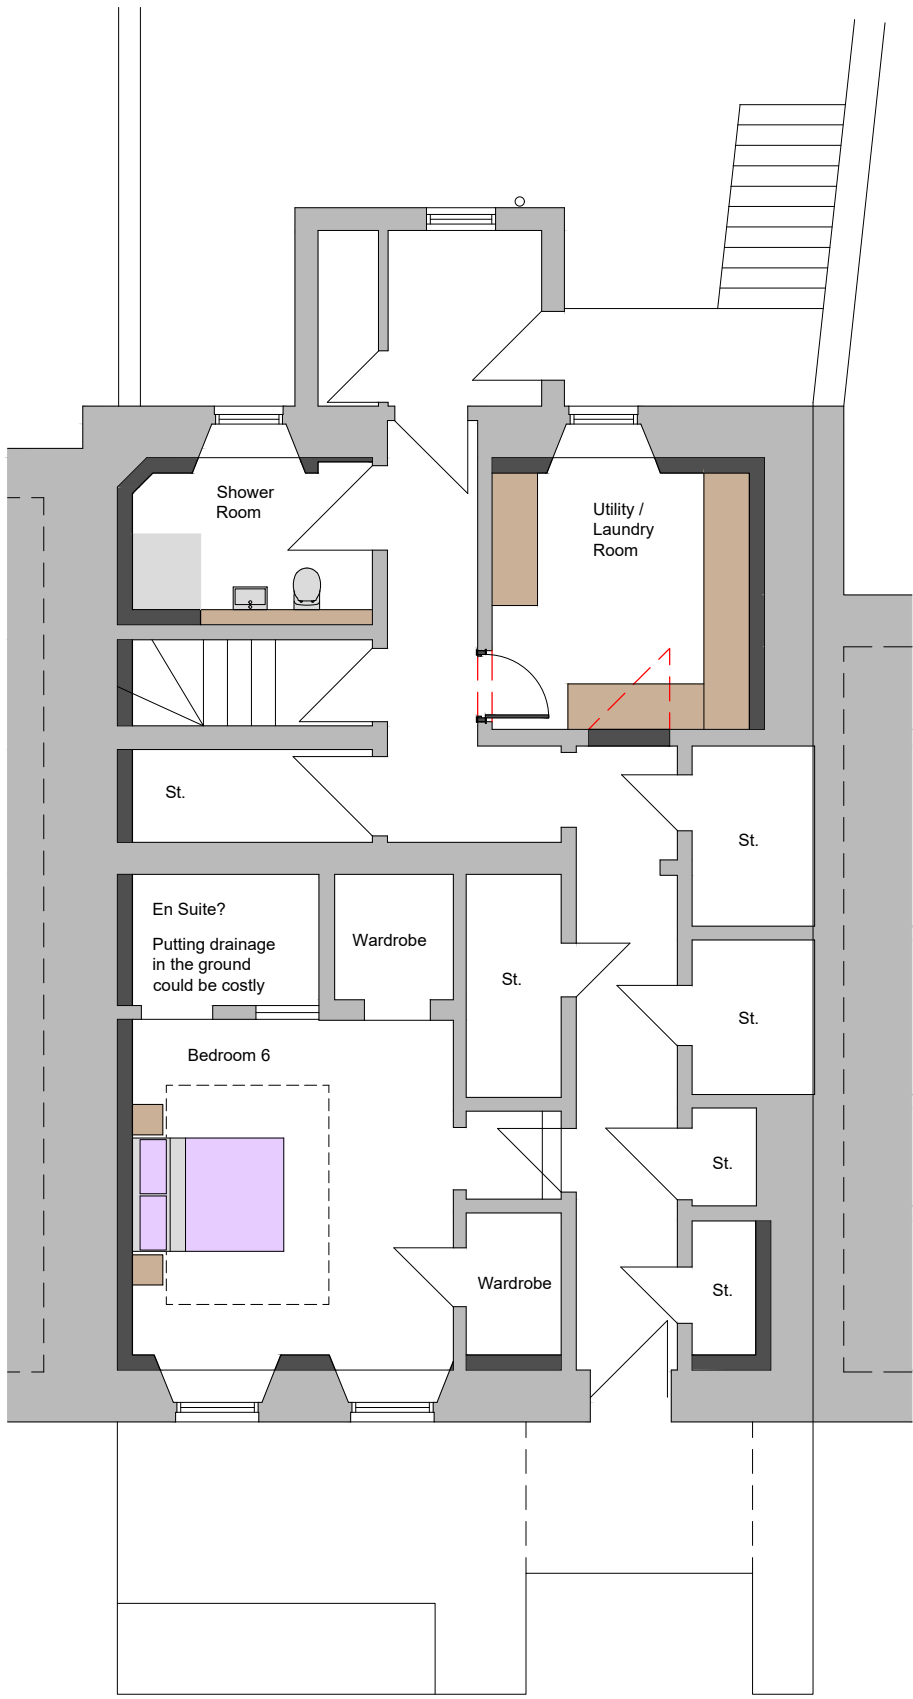

Proposed Lower Floor Plan - 1:100

0m 1m 2m 3m 4m

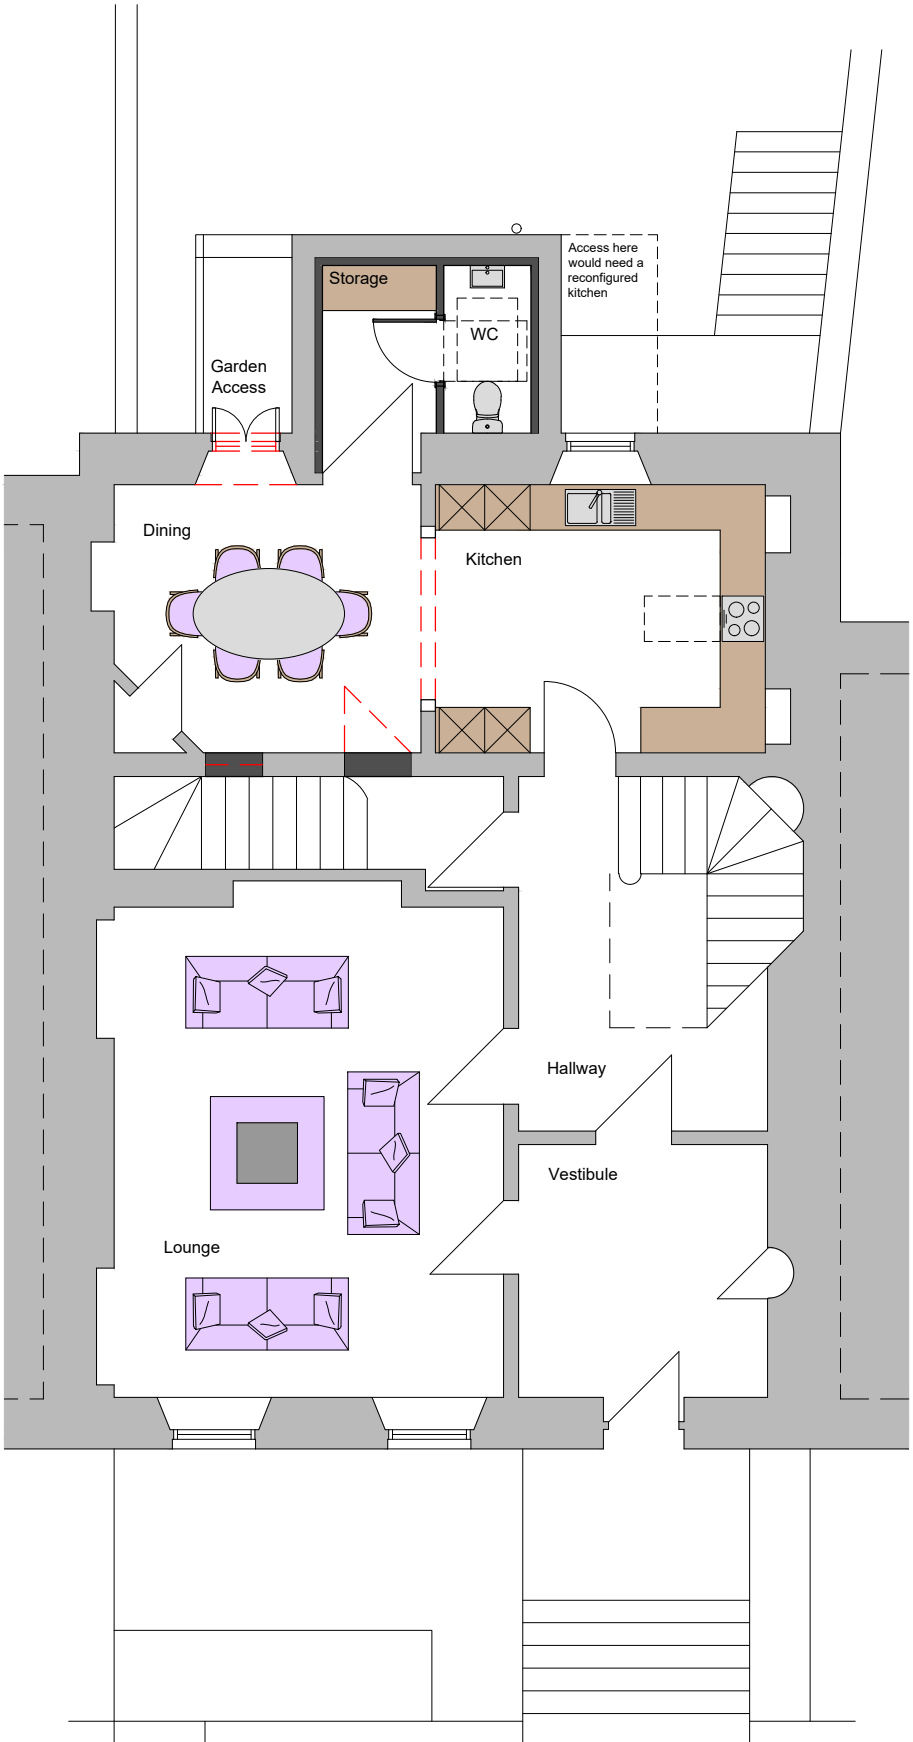

Proposed Ground Floor Plan - 1:100