

THOMAS BROWN

ESTATES




82 Andover Road, Orpington, BR6 8BN

Asking Price: £489,995

- 2 Bedroom Semi-Detached Bungalow
- Potential to Extend (STPP)
- Close to Orpington Station & Many Sought After Schools
- No Forward Chain, Off Street Parking



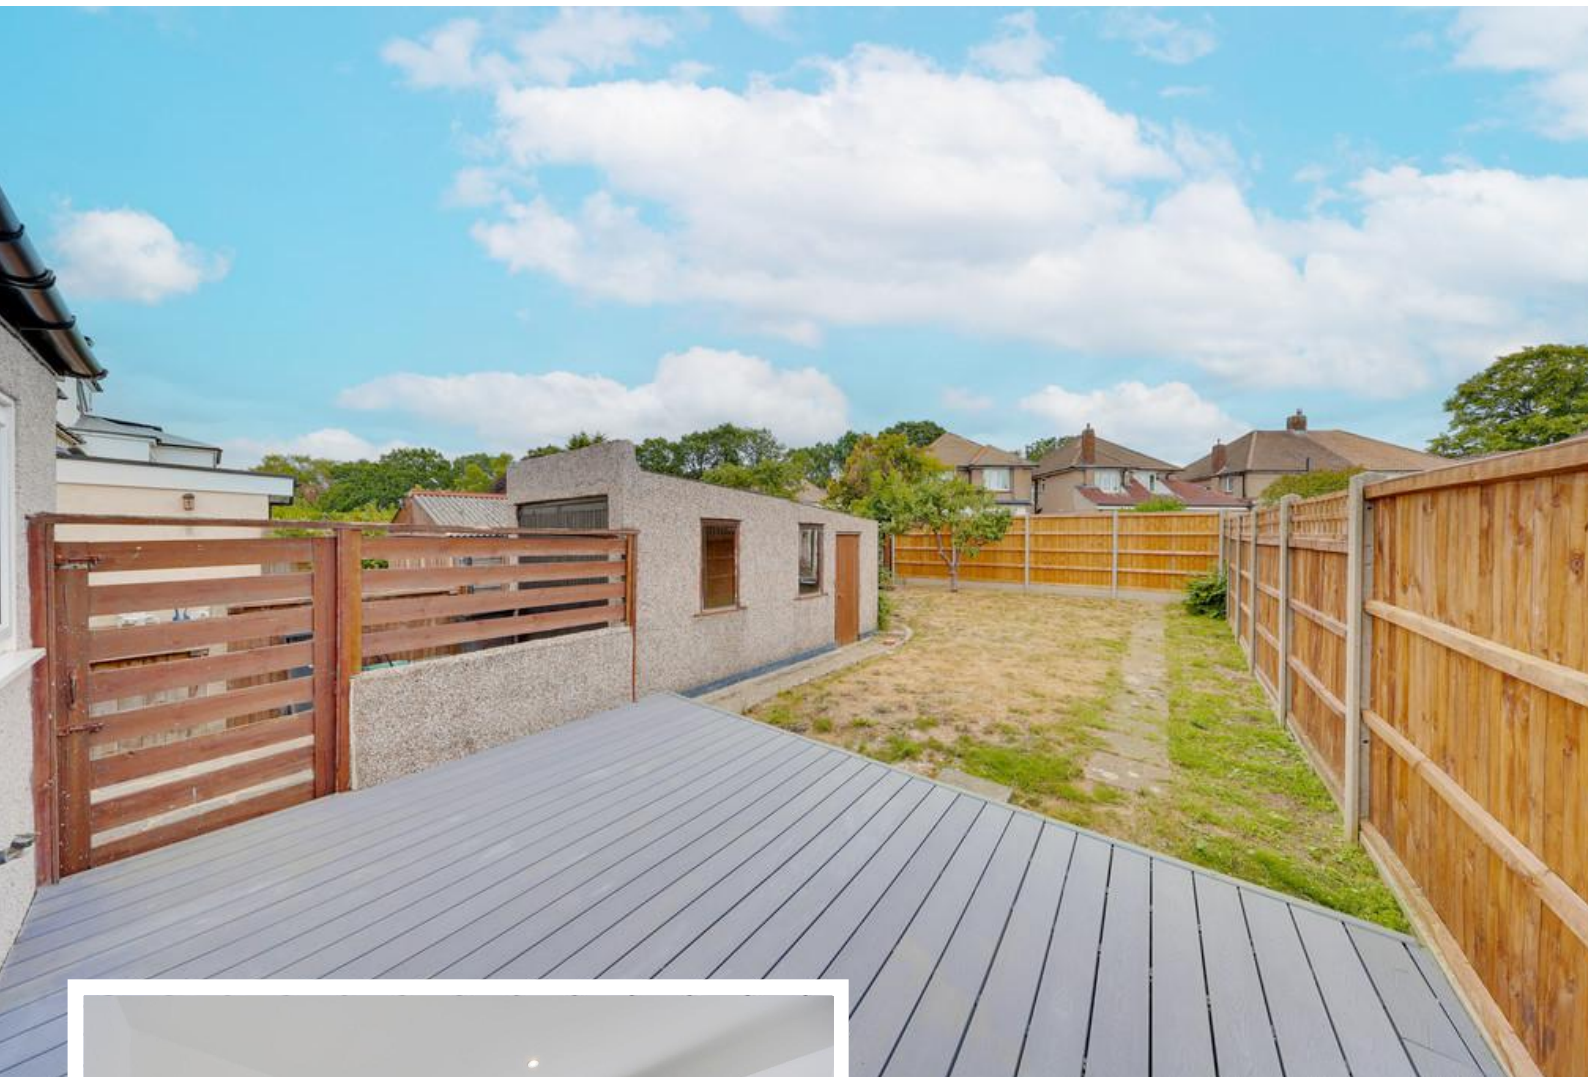

Property Description

Thomas Brown Estates are delighted to present this beautifully refurbished two bedroom semi-detached bungalow, offered to the market with no onward chain. Finished to a high specification by the current owners, the property is ideally situated within easy reach of Orpington High Street, Orpington and Petts Wood stations, excellent local schools, and convenient transport links.

The well-appointed accommodation comprises an entrance porch and hallway, two bedrooms, a stylish contemporary family bathroom, and a bright open plan lounge/dining room that flows seamlessly into the modern fitted kitchen, creating an ideal space for everyday living and entertaining.

Externally, the property benefits from a driveway providing off-street parking, while the rear garden is predominantly laid to lawn with an attractive composite decking area, perfect for outdoor dining and relaxation. There is also a garage to the side.

Subject to the necessary planning permissions (STPP), the property offers outstanding potential to extend to the rear and/or convert the loft space, as many neighbouring properties have successfully done, making it an excellent long-term opportunity.

Andover Road enjoys a highly desirable location, convenient for the popular Darrick Wood schools, Orpington and Petts Wood railway stations, both Orpington and Petts Wood High Streets, and a range of local bus routes.

Early viewing is highly recommended to fully appreciate the quality of refurbishment, generous potential, and superb location this home has to offer. Contact Thomas Brown Estates today to arrange your viewing.



Entrance Porch:

Composite door to side, tiled flooring.

Entrance Hall:

Door to side, Herringbone flooring, radiator.

Lounge/Dining Room:

18' 10" x 10' 06" (5.74m x 3.2m). Double glazed sliding door to rear, Herringbone flooring, radiator.

Kitchen:

9' 05" x 6' 02" (2.87m x 1.88m). Range of matching wall and base units with quartz worktops over, sink, integrated oven, integrated induction hob with extractor over, space for fridge/freezer, space for washing machine, double glazed window to rear, Herringbone flooring.



Bedroom 1:

12' 11" x 9' 05" (3.94m x 2.87m). Double glazed window to front, carpet, radiator.

Bedroom 2:

10' 10" x 6' 05" (3.3m x 1.96m) Double glazed window to front, carpet, radiator.



Bathroom:

WC, wash hand basin, bath with shower over and shower attachment, double glazed opaque window to side, tiled walls, wood effect flooring, heated towel rail.

Other Benefits Include:

Garden:

46' 0" (14.02m). Composite decking with rest laid to lawn.

Front:

Drive, laid to lawn.

Garage:

15' 11" x 8' 02" (4.85m x 2.49m). Door to front and side, two windows to side, window to rear.

Double Glazing


Central Heating System

No Forward Chain



Ground Floor

Approx. 48.8 sq. metres (525.3 sq. feet)

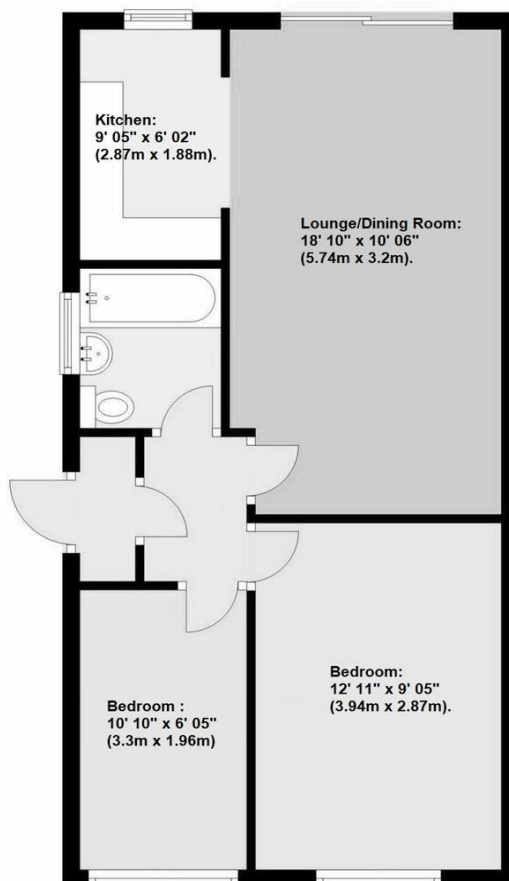

This plan is for illustration purpose only - not to scale

Energy Efficiency Rating		
	Current	Potential
Very energy efficient - lower running costs		
(92-100) A		
(81-91) B		
(69-80) C		75
(55-68) D		
(39-54) E	49	
(21-38) F		
(1-20) G		
Not energy efficient - higher running costs		
England, Scotland & Wales		
EU Directive 2002/91/EC		

Council Tax Band: D

Tenure: Freehold

No statement in these details is to be relied upon as representation of fact, and purchasers should satisfy themselves by inspection or otherwise as to the accuracy of the statements contained within. These details do not constitute any part of any offer or contract. Thomas Brown Estates and their employees and agents do not have any authority to give warranty or representation whatsoever in respect of this property. These details and all statements herein are provided without any responsibility on the part of Thomas Brown Estates or the vendors.

Thomas Brown Estates have not tested the equipment or central heating system mentioned in these particulars and the purchasers are advised to satisfy themselves as to the working order and condition.

Measurements: Great care is taken when measuring, but measurements should not be relied upon for ordering carpets, equipment, etc.

The Laws of copyright protect this material. The Owner of the copyright is Thomas Brown Estates. This property sheet forms part of our database, and is protected by the database right and copyright laws. No unauthorised copying or distribution without permission.

Registered Office: Lawrence & Co, 94 Brook Street, Erith, DA8 1JF. Registered in England no. 6048974

285 High Street
Orpington
Kent
BR6 0NN

www.thomasbrownestates.co.uk
sales@thomasbrownestates.co.uk

01689 884444

Telephones Manned:
Mon-Fri: 8am – 8pm
Sat: 8am – 5pm
Sun: 10am – 4pm

THOMAS BROWN
ESTATES