



Buckland Crescent

Belsize Park, NW3

£7,000 per month
(£1,615.38 per week)

A 3/4 bedroom garden apartment with self-contained studio at the rear set in this beautiful period building in Belsize Park.

CHESTERTONS



Buckland Crescent


Belsize Park, NW3

- Lovely Garden Apartment in Period Building
- Self-Contained Studio at Rear
- 3/4 Bedrooms
- Wood Floors
- Private Garden



***VIDEO TOUR AVAILABLE*. A 3/4 bedroom garden apartment with self-contained studio at the rear set in this beautiful period building in Belsize Park. The property boasts wood floors and a large garden and is situated in the heart of Belsize Park, a short walk to the shopping amenities of Belsize Village, within walking distance to Swiss Cottage Underground Station (Jubilee line). Accommodation comprises reception room with dining area leading to the garden, fully fitted kitchen, main bedroom with en-suite shower room, double bedroom, single bedroom, family bathroom, self contained studio with shower room.**

Minimum Term: 12 months
Deposit Required: £8,076.92
Local Authority: London Borough Of Camden
Council Tax Band: E
EPC Rating: C
Unfurnished

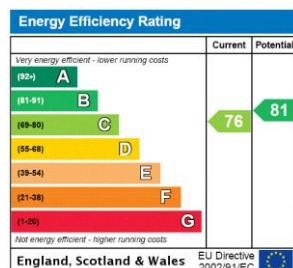


Chestertons Hampstead Lettings

55-56 Hampstead High Street
Hampstead
London
NW3 1QH
hampsteadlettingsusers@chestertons.co.uk
02077941125
chestertons.co.uk

Additional tenant charges apply (fees apply to non-AST tenancies only)
Tenancy Agreement Fee: £300
References per Tenant/Guarantor: £60
Inventory check (approx. £100 – £250 inc. VAT)
chestertons.co.uk/property-to-rent/applicable-fees

Buckland Crescent, NW3

N 

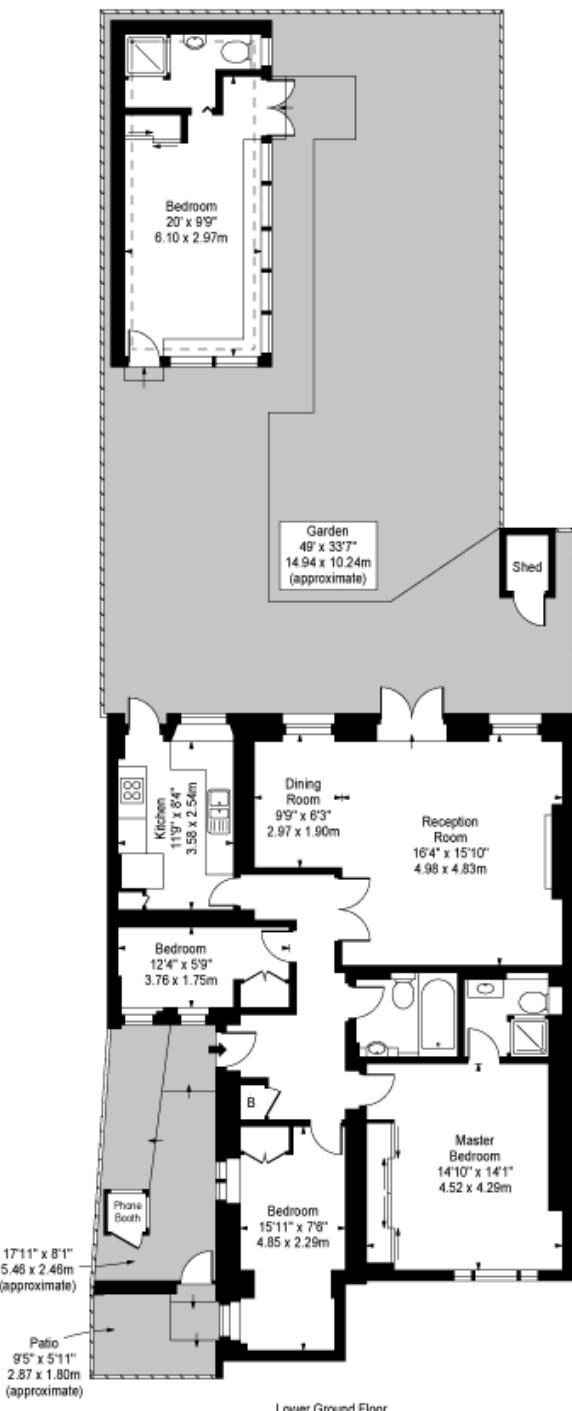

Approx Gross Internal Area 1074 Sq Ft - 99.77 Sq M

(Excluding Outbuilding)

For Illustration Purposes Only - Not To Scale
Floor Plan by www.bpmmediagroup.com
Ref. No. P54861

Chesterton UK Services Limited trading as Chestertons for themselves and for the vendor of this property whose agents they are, give notice that (i) these particulars do not constitute any part of an offer or contract, (ii) all statements contained within these particulars are made without responsibility on the part of Chestertons or the vendor, (iii) whilst made in good faith, none of the statements contained within these particulars are to be relied upon as a statement or representation of fact, (iv) any intending purchasers must satisfy themselves by inspection or otherwise as to the correctness of each of the statements contained within these particulars, (v) the vendor does not make or give either Chestertons or any person in their employment any authority to make or give representation or warranty whatsoever in relation to this property. Wide angle lenses may be used. ©Copyright Chestertons | Chesterton Global Ltd | Registered Office 40 Connaught Street, Hyde Park, London W2 2AB Registered Company Number 05334580.



This paper is
100% recyclable