

Property ref: 148108

Flagstaff Road, Reading, RG2 6BU

£1,900 PCM

HASLAMs
Lettings



A beautifully presented, brand new two double bedroom apartment on the 4th floor located in the popular Green Park development. The property benefits with a huge balcony with some lake views, an open plan living area with a fully fitted kitchen, master bedroom with en-suite and further family bathroom. This property is ideal for a professional couple or single professional a like.

Reading Borough Council- Tax Band C

Broadband/Mobile Info: Connections available. For an indication of specific speeds and supply of Broadband and Mobile, we advise applicants go to the Ofcom website Broadband and Mobile Coverage Checker.

- Two double bedrooms; master with en-suite
- Modern fully fitted kitchen and appliances
- Private balcony; Communal Boiler for Heating
- Allocated parking
- EPC Rating B; Additional £110 sundry to include hot water and heating
- Furnished; Managed by Haslams

Available 14/09/2026

*Fees For Assured Periodic Tenancies: when you rent a property from us you will be required to pay a sum equivalent to one weeks' rent for a holding deposit. Upon successful application, this amount will be off set against your first months' rent. You will also be required to pay a security deposit equivalent to 5 weeks' rent which will be held and protected in line with Deposit legislation. For more information about our fees please visit: www.haslams.net
Fees for all other tenancies (Non Housing Act Tenancies / Company Lets): when you rent a property from us we will charge you a one-off fee per property. This charge is the equivalent of 15 days of the monthly rental charge (+VAT) with a minimum fee of £450 (inc.VAT) up to a maximum of £650 (inc.VAT). Other fees may apply depending on your circumstances.

0118 960 1055

lettings@haslams.net www.haslams.net

Haslams Estate Agents Ltd, 159 Friar Street, Reading, Berkshire, RG1 1HE

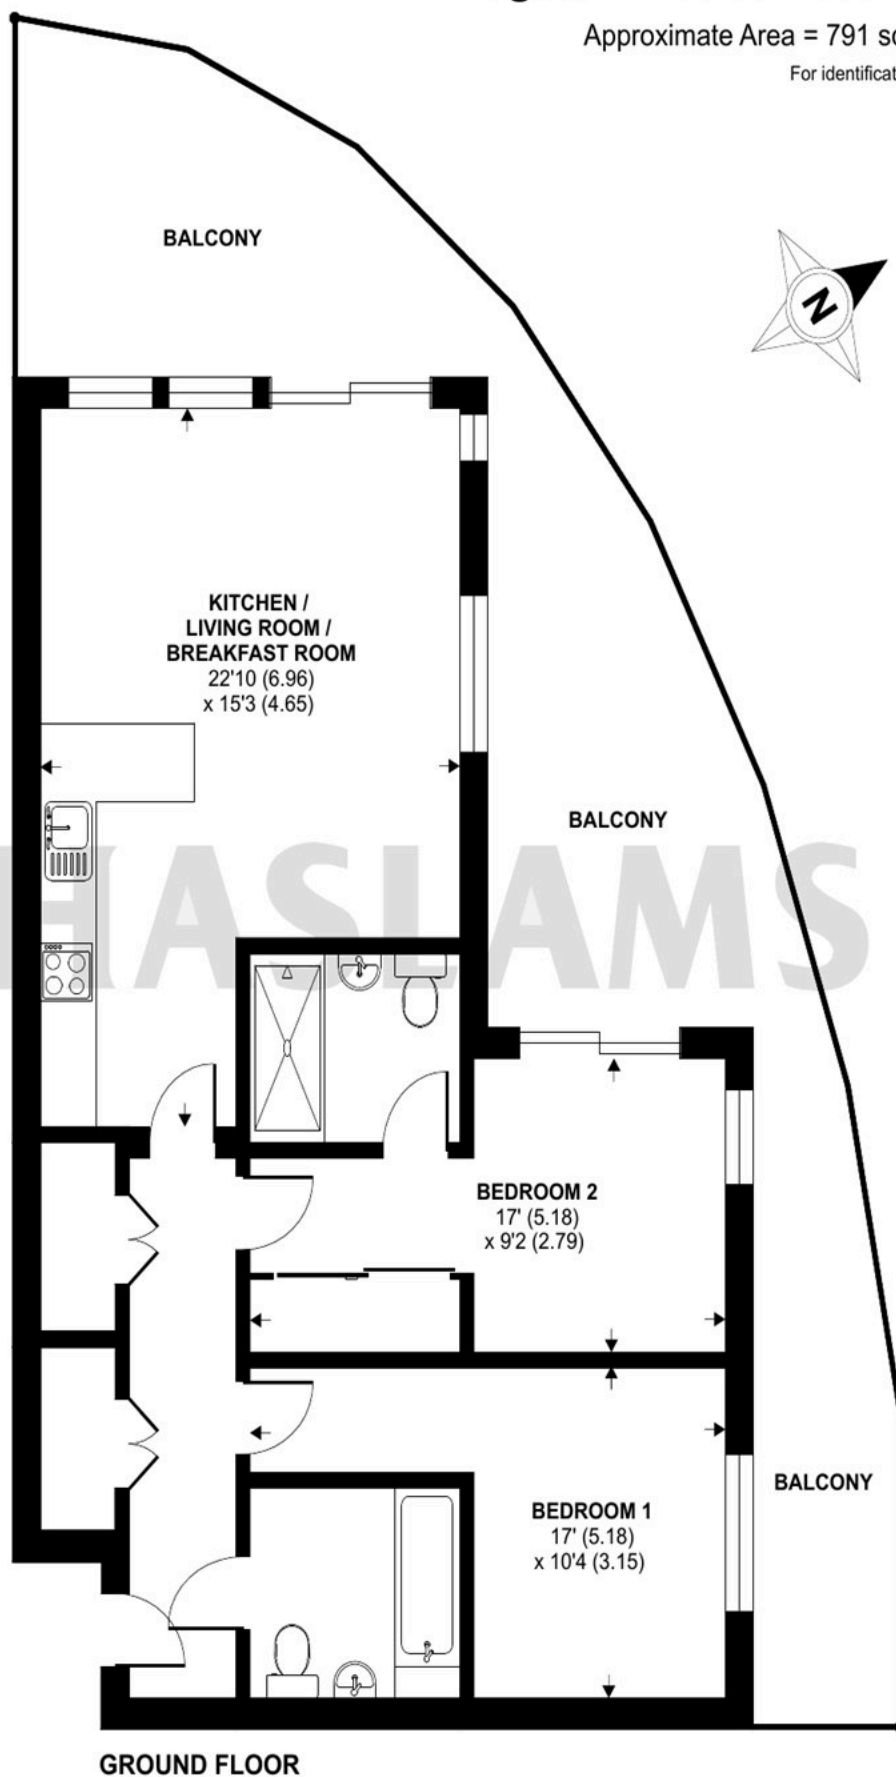




Flagstaff Road, Reading, RG2

Approximate Area = 791 sq ft / 73.4 sq m

For identification only - Not to scale

**GROUND FLOOR**

Floor plan produced in accordance with RICS Property Measurement Standards incorporating International Property Measurement Standards (IPMS2 Residential). © n1cheom 2022.
Produced for Haslam's. REF: 914425