



# HARDINGS




Clarence Road  
Guide Price £500,000







A stunning and beautifully presented ground floor Victorian conversion apartment, occupying a central position just a few minutes' walk from Windsor's array of shops, restaurants and mainline railway links to London. The property features a beautiful master bedroom with high ceilings throughout and also benefits from a generous south-facing, private rear garden backing on to a protected wildlife reserve and a share of the freehold.

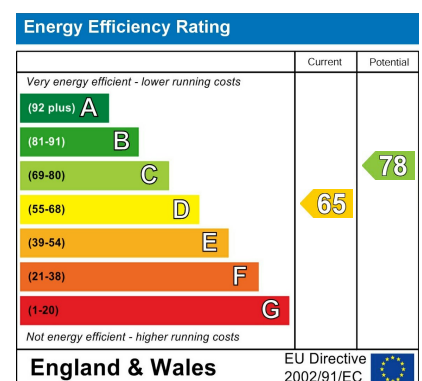

## Features

- A Beautifully Presented Apartment
- Ground Floor Conversion
- Private Courtyard and Rear Garden
- Share Of Freehold
- Town Center Location
- Period Features and High Ceilings Throughout
- Two Double Bedrooms
- Fitted Wardrobes in Both Bedrooms
- Recently Renovated Bathroom
- Permit Parking for Two Cars

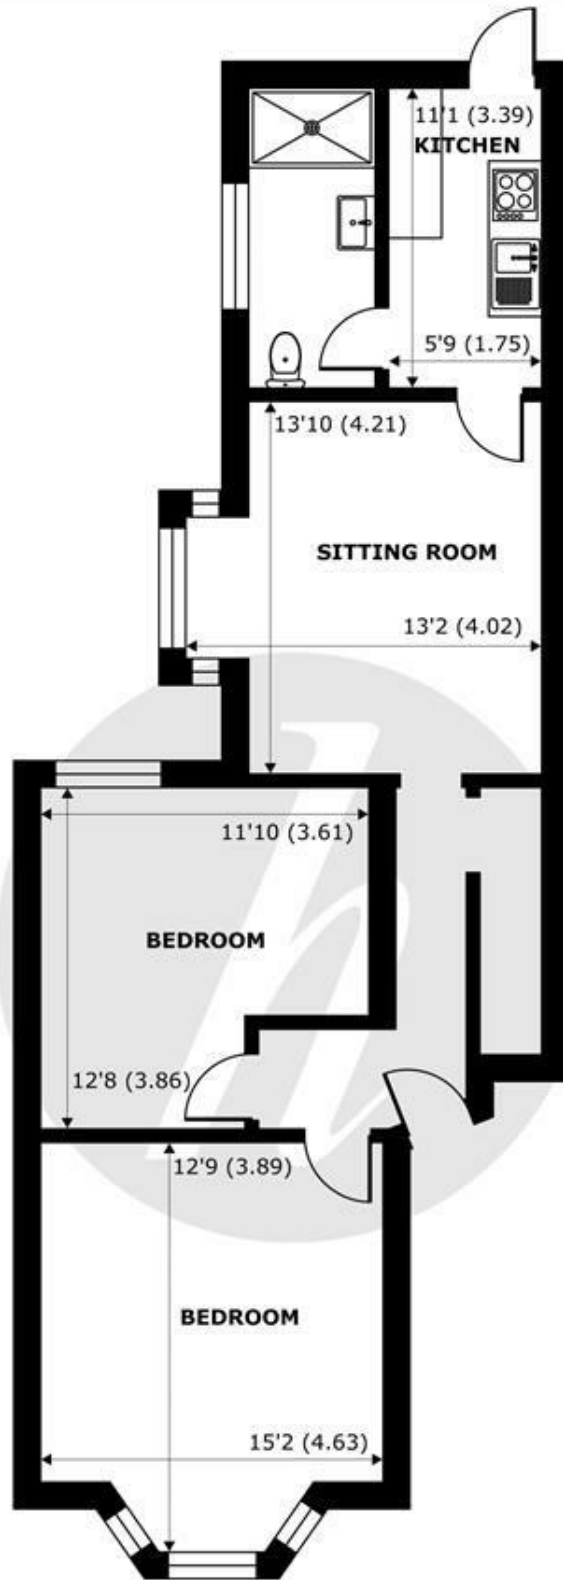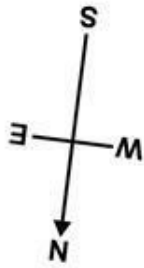

**GROUND FLOOR**  
abt 78.8 SQFT (849 SQMT)

## Clarence Road, Windsor, SL4

Approximate Internal Area = 701 sq ft / 65.1 sq m



Approximate External Area = 849 sq ft / 78.8 sq m

For identification only - Not to scale



Floor plan produced in accordance with RICS Property Measurement 2nd Edition, Incorporating International Property Measurement Standards (IPMS2 Residential). © nichecom 2026. Produced for Hardings. REF: 1456698



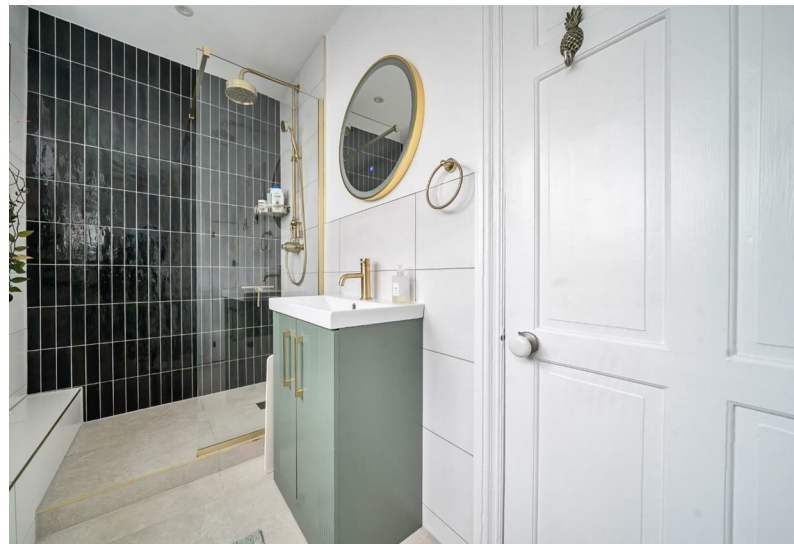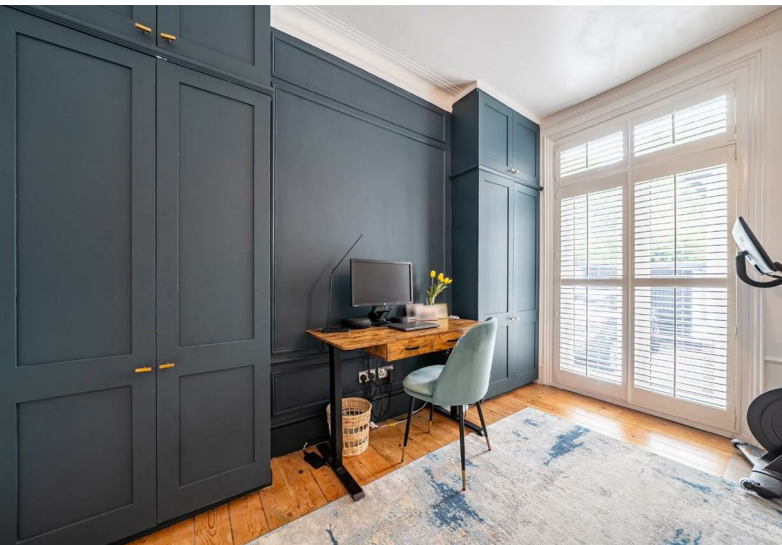

11 High Street, Windsor, Berkshire, SL4 1LD,  
T: 01753 833 118 | E: info@hardings.co.uk  
www.hardings.co.uk

