



Kiln House Brick Kiln Lane

Tea Green, LU2 8PU

An outstanding detached residence with an uncompromising interior which sits within a superb plot measuring approximately 0.79 of an acre. Backing woodland with balcony views over open countryside, this special home features 5 bedrooms with 5 bathrooms, and an exceptional kitchen/breakfast room.

Guide price £1,500,000

Kiln House Brick Kiln Lane

Tea Green, LU2 8PU



5



5



3



E

- Splendid detached residence occupying a sizeable plot measuring approx. 0.79 of an acre
- Principle bedroom with balcony views over countryside, dressing room and en suite bathroom
- Beautiful landscaped grounds which include and extensive lawn, patio areas, feature Koi pond and summer house
- Super living room with Inglenook style fireplace, family room and study
- 4 further bedrooms with en suite bathrooms or shower rooms
- Tea Green is a charming HERTFORDSHIRE hamlet on the border of Bedfordshire
- Exceptionally well fitted kitchen opening to a fine dining area with vaulted ceiling
- Private drive to automatic gates, extensive parking area and double garage
- Harpenden 7.4 miles, Luton Parkway Station 3.1 miles

GROUND FLOOR

Entrance Hall

Cloakroom

Living Room

23' x 14'4 (7.01m x 4.37m)

Family Room

21'8 x 9'9 (6.60m x 2.97m)

Study

11'4 x 9'6 (3.45m x 2.90m)

Kitchen.Dining Room

32'4 x 24'6 (9.86m x 7.47m)

Utility Room

13'1 x 8'6 (3.99m x 2.59m)

Boot Room

9'6 x 9'6 (2.90m x 2.90m)

FIRST FLOOR

Galleried Landing

Principle Bedroom

14'7 x 14'4 (4.45m x 4.37m)

Dressing Room

En-suite Bathroom

Bedroom Two

12'7 x 10'10 (3.84m x 3.30m)

En Suite Shower Room

Bedroom Three

17'11 x 9'9 (5.46m x 2.97m)

En-suite Bathroom

Bedroom Four

18' x 12'2 (5.49m x 3.71m)

En Suite Shower Room

Bedroom Five

16'10 max x 12'11 (5.13m max x 3.94m)

En Suite Shower Room

EXTERNALLY

Double Width Garage and Large Drive

16'11 x 15'6 max (5.16m x 4.72m max)


Generous Landscaped Plot 0.79 acre approx.



Directions



Floor Plan

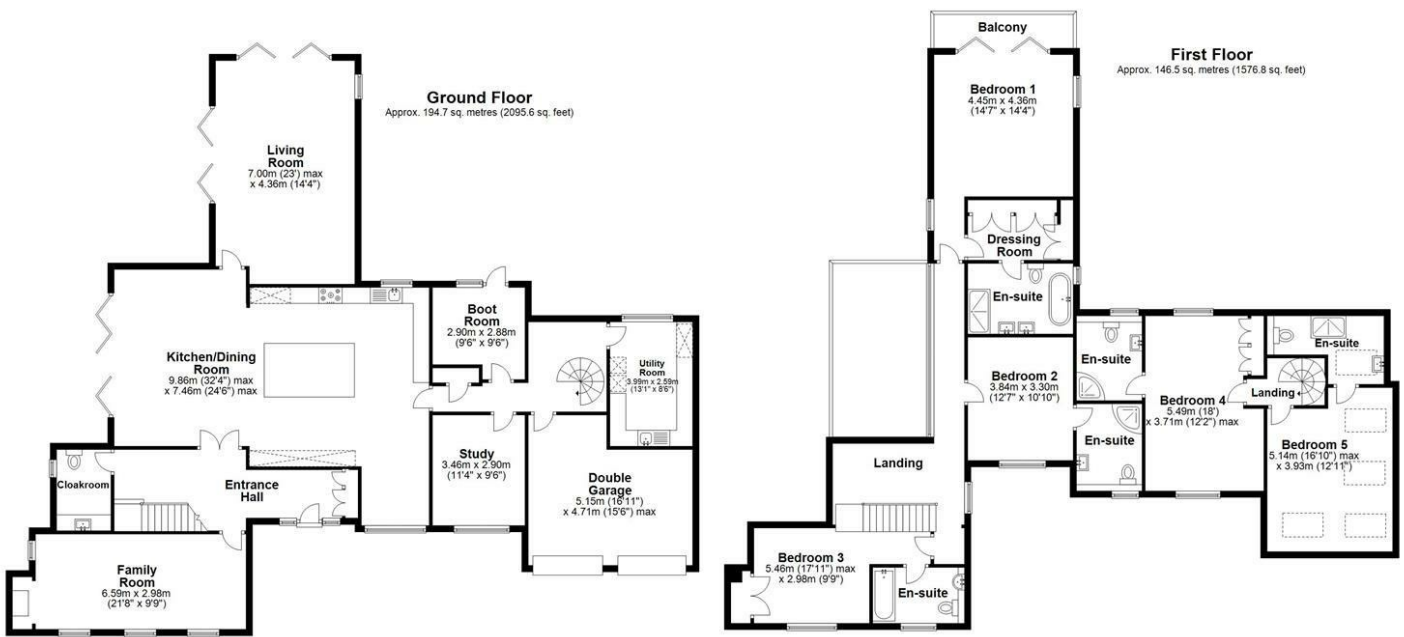

Total area: approx. 341.2 sq. metres (3672.4 sq. feet)

Sketch layout only. Not to scale. Plan produced for Whittaker & Co.

Plan produced using PlanUp.

These particulars, whilst believed to be accurate are set out as a general outline only for guidance and do not constitute any part of an offer or contract. Intending purchasers should not rely on them as statements of representation of fact, but must satisfy themselves by inspection or otherwise as to their accuracy. No person in this firm's employment has the authority to make or give any representation or warranty in respect of the property.

