



KENWYN CLOSE

Holt, Norfolk, NR25 6RS
Guide Price £425,000

BROWN & CO

LOCATION

Holt is a beautiful Georgian County town which has been well preserved with an attractive range of boutique shops, cafes and restaurants. Gresham's Public School is situated within Holt, originally founded in 1515 it provides pre-prep, prep and senior schools.

The North Norfolk Coast is very close with superb walking, golfing, sailing and bird watching activities. The cathedral city of Norwich is just twenty three miles away. From Norwich there are direct trains to London Liverpool Street. Norwich Airport is a convenient worldwide gateway via Schiphol Airport.

DESCRIPTION

A two bedroom detached bungalow situated in a highly sought after residential location in the Georgian market town of Holt. The accommodation briefly comprises entrance hallway, open plan kitchen/dining room, living room, master suite with en suite shower room, a further double bedroom and a family bathroom. The property benefits from off road parking and a detached single garage. To the rear is a fully enclosed garden which is mainly paved for ease of maintenance.

ANTI MONEY LAUNDERING LEGISLATION

In accordance with the most recent Anti Money Laundering Legislation, buyers will be required to provide proof of identity and address to the selling agent once an offer has been submitted and accepted (subject to contract) prior to solicitors being instructed.

SPECIFICATION

- Detached Bungalow
- Popular Residential Location
- Within Walking Distance of Holt Town Centre
- Detached Garage & Off Road Parking
- Fully Enclosed Rear Garden
- Open Plan Kitchen/Dining Room
- Living Room
- Master Suite
- Double Bedroom
- Family Bathroom
- Double Glazing
- Gas Central Heating
- Perfect Main Residence or Investment Opportunity
- No Onward Chain






Kenwyn Close, Holt, NR25

Approximate Area = 1020 sq ft / 94.7 sq m

Garage = 177 sq ft / 16.4 sq m

Total = 1197 sq ft / 111.1 sq m

For identification only - Not to scale

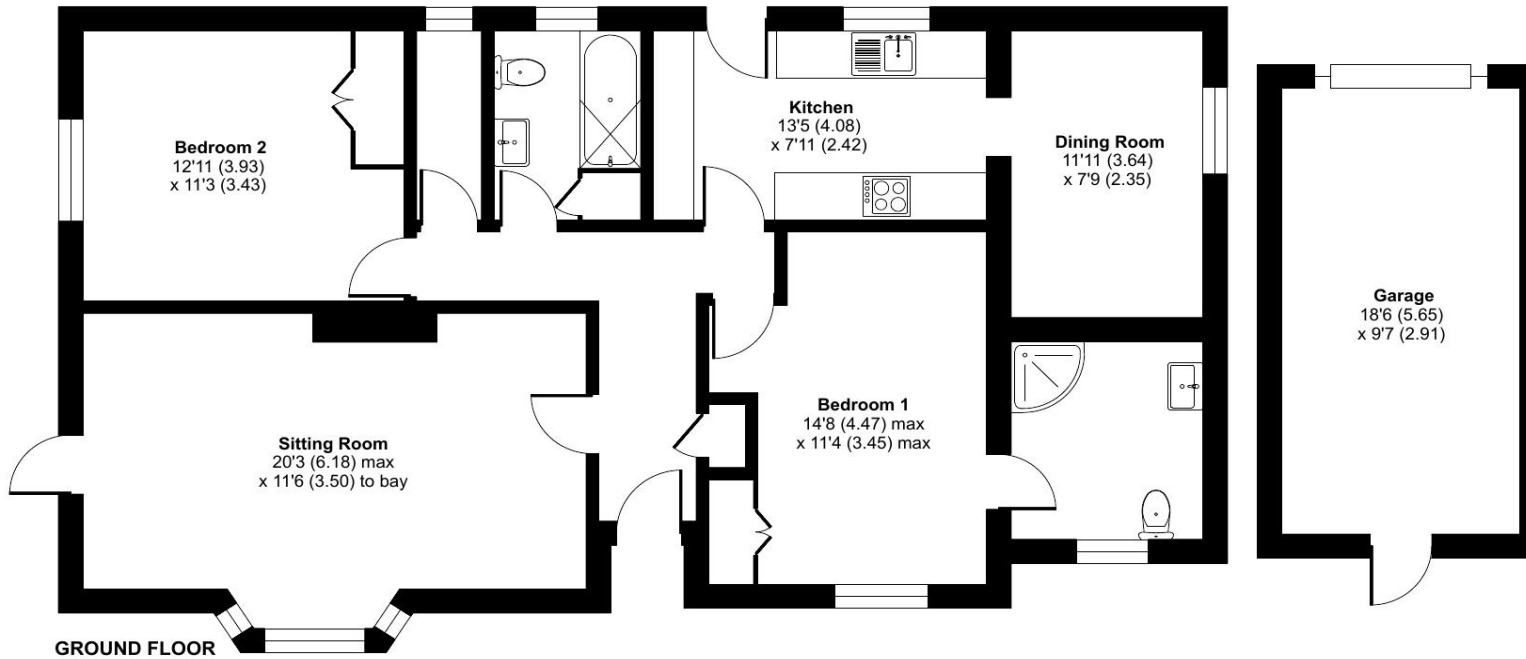

Score	Energy rating	Current	Potential
92+	A		
81-91	B		
69-80	C	70 C	77 C
55-68	D		
39-54	E		
21-38	F		
1-20	G		



Floor plan produced in accordance with RICS Property Measurement 2nd Edition, Incorporating International Property Measurement Standards (IPMS2 Residential). © nñchecom 2026. Produced for Brown & Co. REF: 1494498

IMPORTANT NOTICES

Brown & Co for themselves and for the Vendors or Lessors of this Property give notice that: 1. These particulars are intended to give a fair and accurate general outline only for the guidance of intending Purchasers or Lessees and they do not constitute an offer or contract or any part of an offer or contract. 2. All descriptions, dimensions, references to condition and other items in these Particulars are given as a guide only and no responsibility is assumed by Brown & Co for the accuracy of individual items. Intending Purchasers or Lessees should not rely on them as statements or representations of fact and should satisfy themselves as to the correctness of each item by inspection or by making independent enquiries. In particular, dimensions of land, rooms or buildings should be checked. Metric/imperial conversions are approximate only. 3. Intending Purchasers or Lessees should make their own independent enquiries regarding use or past use of the property, necessary permissions for use and occupation, potential uses and any other matters affecting the property prior to purchase. 4. Brown & Co, and any person in its employ, does not have the authority, whether in these Particulars, during negotiations or otherwise, to make or give any representation or warranty in relation to this property. No responsibility is taken by Brown & Co for any error, omission of mis-statement in these particulars. 5. No responsibility can be accepted for any costs or expenses incurred by intending Purchasers or Lessees in inspecting the property, making further enquiries or submitting offers for the Property. 6. All prices are quoted subject to contract and exclusive of VAT, except where otherwise stated. 7. In the case of agricultural property, intending purchasers should make their own independent enquiries with the RPA as to Single Payment Scheme eligibility of any land being sold or leased. 8. Brown & Co is the trading name of Brown & Co – Property and Business Consultants LLP. Registered Office: Granta Hall, Finkin Street, Grantham, Lincolnshire NG31 6QZ. Registered in England and Wales. Registration Number OC302092.

1a Market Place, Holt, Norfolk, NR25 6BE
01263 711167 | holt@brown-co.com

BROWN & CO