



10 Deans Close, Woodingdean, BN2 6RN

Offers Over **£375,000**

CarruthersandLuck
SalesandLettings



10 Deans Close

Woodingdean

5-bed Semi Detached Chalet Bungalow with sea views & the downs nearby, spacious lounge, 2 ground floor bedrooms, kitchen, 3 first floor bedrooms, front & Rear gardens, EV charger, patio, garage.

This conveniently located 5-bedroom Chalet Bungalow in an elevated position within a close with excellent views towards the sea and the nearby downs offers a spacious 26'8 Lounge/Dining Room, provides ample space for hosting gatherings or simply relaxing with loved ones.

As you step inside, the ground floor has two generously sized bedrooms, perfect for accommodating guests or creating a home office space. The Bathroom on this level adds convenience and functionality to the living space.

The well-equipped kitchen offers a range of wall and base units, making meal preparation a breeze. Features such as double glazing and gas central heating ensuring comfort all year round.



Carruthers and Luck
Sales and Lettings

10 Deans Close

Woodingdean

Ascending to the upper level, you will find three additional bedrooms, each offering tranquillity and privacy. These rooms can cater to a growing family or provide flexible spaces for hobbies or relaxation. There is also a separate WC.


The property's exterior boasts a large front garden with ample parking space, including an EV charger for environmentally conscious residents. The rear garden features a patio area, ideal for al fresco dining, as well as a raised lawn and decking, perfect for enjoying the outdoors in style. A garage with an electric roller door adds convenience and security for your vehicle or as additional storage space.



Don't miss the opportunity to make this property your new home. Contact us today to arrange a viewing and experience the beauty of coastal living at its finest.

Council Tax band: D

Tenure: Freehold

EPC Energy Efficiency Rating: D

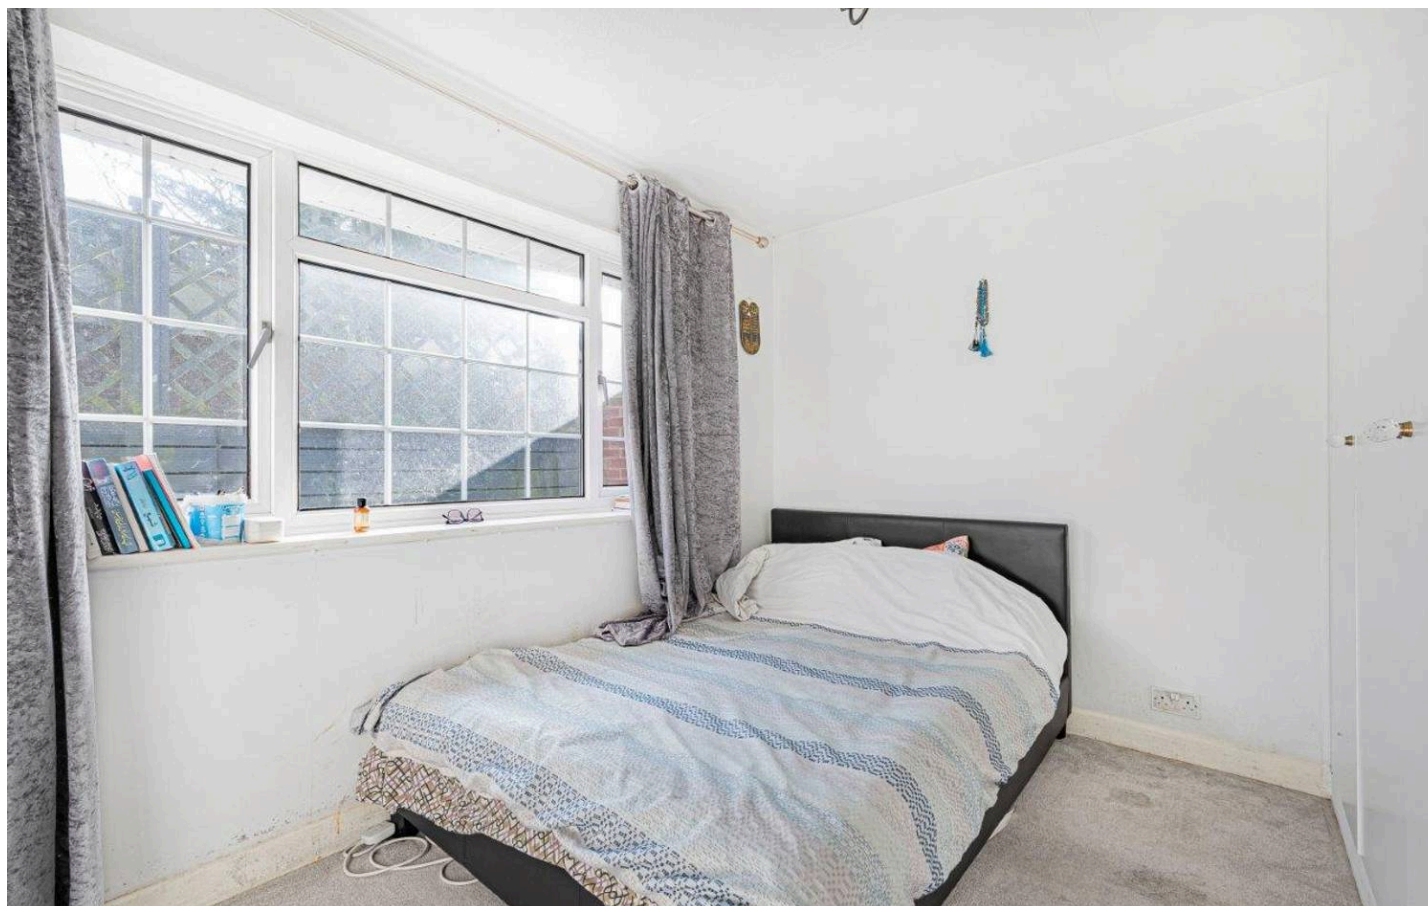

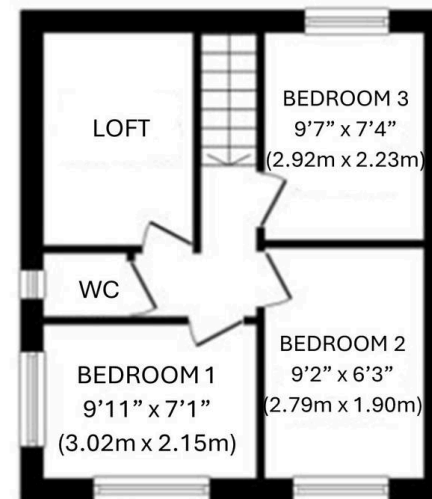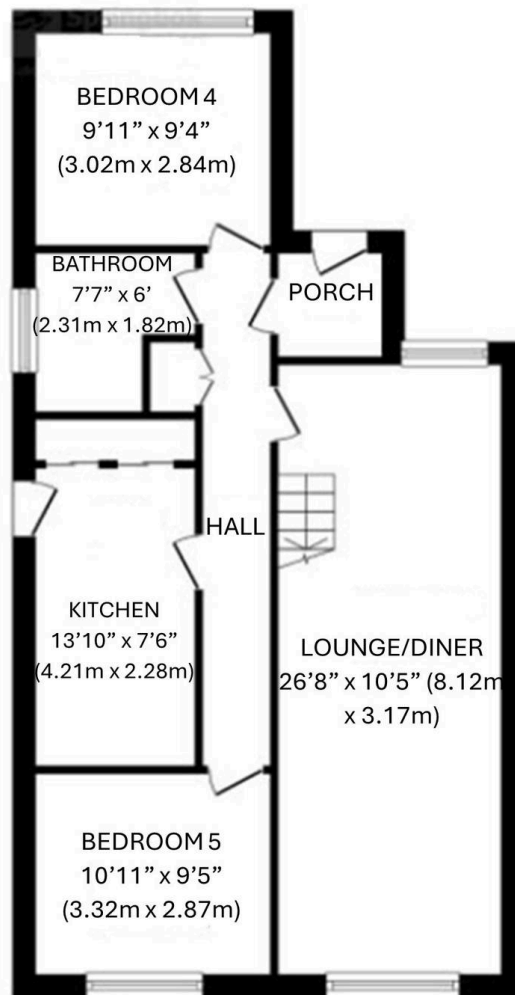

Carruthers and Luck Sales and Lettings

Carruthers & Luck, 233A South Coast Road – BN10 8LD

01273 585001

sales@carruthersandluck.co.uk

www.carruthersandluck.co.uk



Follow us on Instagram
@carruthersandluck



Find us on Facebook
Carruthers Luck

These particulars are prepared diligently and all reasonable steps are taken to ensure their accuracy. Neither the company or a seller will however be under any liability to any purchaser or prospective purchaser in respect of them. The description, Dimensions and all other information is believed to be correct, but their accuracy is no way guaranteed. The services have not been tested. Any floor plans shown are for identification purposes only and are not to scale Directors: Paul Carruthers Stephen Luck



CarruthersandLuck
SalesandLettings