



JAMES
SELICKS
LISTED BUILDINGS

JAMES
SELICKS

Bloomhills Farmhouse

MAIN STREET, DUNTON BASSETT

If you're looking for an escape to the country, this one's been on the television program! Bloomhills Farmhouse offers a rare opportunity to acquire a stunning Grade II listed character home in the heart of the highly desirable village of Dunton Bassett.

Grade II listed former farmhouse in a desirable village setting • Believed to have originally comprised two timber-framed cottages • Historically the last working farm in Dunton Bassett • Spacious family accommodation arranged over two floors • Four generous double bedrooms including principal suite with large ensuite • Four reception rooms including two characterful sitting rooms and a study • Impressive breakfast kitchen with central island and range cooker • Utility room, ground floor cloakroom and garage/gym • Wealth of original character including exposed beams and period fireplaces • Private driveway, enclosed south facing rear gardens and patio areas • Offered for sale with no upward chain

Accommodation

Believed to have originally comprised two timber-framed cottages, this charming property was sympathetically redeveloped circa 2011, with a small bespoke development constructed to the rear. Formerly the last working farm in the village, the farmhouse now provides substantial and beautifully characterful accommodation, ideal for modern family living.

The property retains a wealth of period features, including exposed beams, latch-and-brace doors, brick flooring, and original fireplaces, all blending effortlessly with practical contemporary spaces.

Accessed from Main Street via a glazed front door, Bloomhills Farmhouse opens into a spacious entrance hall with cloakroom/WC fitted with a white two-piece suite. The principal sitting room is a warm and inviting space featuring a cast iron log burner set within an exposed brick surround with slate hearth and oak mantle, together with original storage cupboards. An internal door leads through to a large study, enjoying exposed ceiling beams and views over the rear garden.

A charming inner hall with brick flooring leads to the second sitting room/snug, complete with a range and an original bread oven, which forms part of the Grade II Listing, adding further character and history to the home. Beyond this lies a versatile garage/gym with double doors to the front and an airing cupboard, which leads through to a utility room fitted with a range of cream-fronted base units, ceramic sink, plumbing for a washing machine, and space for a tumble dryer. There is also a practical dog shower with access to the rear parking area.

The dining room, with its exposed beams, provides an excellent space for entertaining and connects to the impressive breakfast kitchen. This well-appointed kitchen features a range of cream base and wall units, a large central island with oak worktop, ceramic one-and-a-quarter bowl sink with flexible mixer tap, Smeg range cooker with double oven and six-ring gas hob, wine cooler, integrated dishwasher, and space for an American-style fridge freezer.

The first-floor landing leads to four generous double bedrooms. The principal bedroom suite benefits from a spacious ensuite bathroom, fitted with a five-piece suite comprising WC, twin circular wash basins set on an oak vanity unit with storage beneath, freestanding roll-edge bath with shower attachment, and a separate double shower cubicle with fixed and flexible shower heads.

The remaining bedrooms are served by a family bathroom fitted with a white three-piece suite including low flush WC, pedestal wash hand basin, and shaped bath with shower over. A second airing cupboard provides additional storage.

Outside

Vehicle access to the rear leads to a private driveway providing ample parking. The enclosed south facing rear gardens have been designed for low maintenance and outdoor enjoyment, featuring an Artificial Grass lawn, block-paved patio areas, raised planting beds, and an illuminated well that creates a unique focal point.





Location

Dunton Bassett is a desirable thriving south Leicestershire village with a strong sense of community and good local amenities, with particularly good access to road networks and local centres of employment.

The village is accessed off the main A426 within close proximity of Lutterworth (approximately 4 miles) and Broughton Astley (approximately 1.5 miles) where a larger selection of amenities can be found. The village is well placed for motorway access in Lutterworth (M1 Junction 20) and a 50-minute high speed train service to London Euston can be accessed from Rugby station (approx. 11 miles away).

Tenure: Freehold

Local Authority: Harborough District Council

Listed Status: Grade II Listed. Listing number: 1251005

Conservation Area: No

Tax Band: F

Services: The property is offered to the market with all mains services and gas-fired central heating

Broadband delivered to the property: FTTC

Non-standard construction: Believed to be of standard construction

Wayleaves, Rights of Way & Covenants: Yes

Flooding issues in the last 5 years: No

Accessibility: Two storey dwelling, no accessibility modifications

Planning issues: None which our clients are aware of

Satnav Information

The property's postcode is LE17 5JN, and house number 20, and house name Bloomhill Farmhouse.






Main Street, Dunton Bassett, Lutterworth, LE17

Approximate Area = 3145 sq ft / 292.1 sq m

For identification only - Not to scale

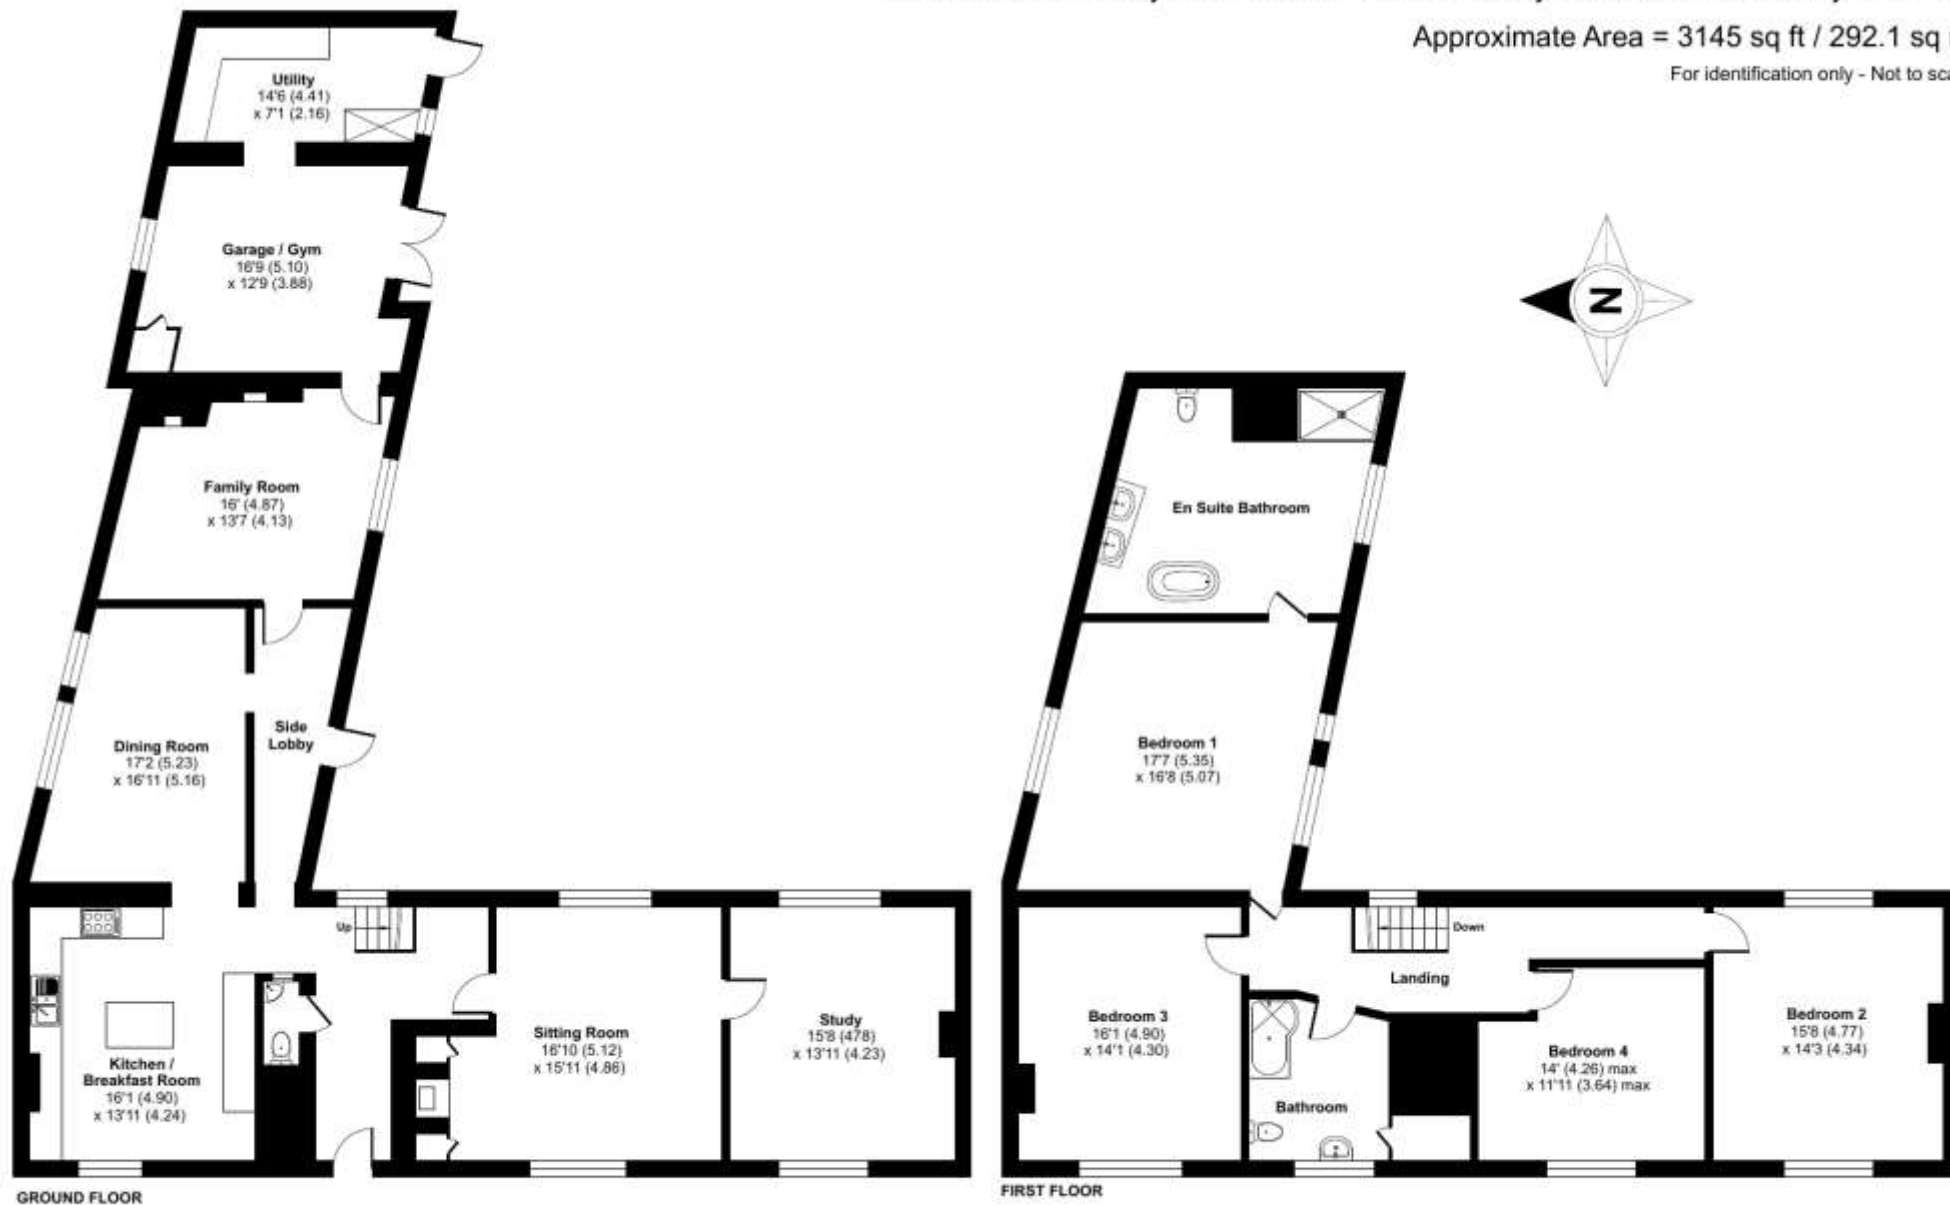

Floor plan produced in accordance with RICS Property Measurement 2nd Edition, incorporating International Property Measurement Standards (IPMS2 Residential). © nichecom 2026. Produced for James Sellicks Estate Agents. REF: 1422317



JAMES SELICKS LISTED BUILDINGS

Market Harborough Office
13 Church Street
Market Harborough
LE16 7AA
01858 410008
mh@jamesselicks.com

Leicester Office
01162 854 554

Oakham Office
01572 724437

jamesselicks.com

Please follow us on Instagram:



#teamsellicks

Important Notice

James Sellicks for themselves and for the Vendors whose agent they are, give notice that:

1) The particulars are intended to give a fair and substantially correct overall description for the guidance of intending purchasers and do not constitute part of, an offer or contract. Prospective purchaser(s) and lessees ought to seek their own professional advice.

2) All descriptions, dimensions, areas, reference to condition and if necessary permissions for use and occupation and their details are given in good faith and believed to be correct. Any intending purchaser(s) should not rely on them as statements or representations of fact but must satisfy themselves by inspection or otherwise as to the correctness of each of them.

3) No person in the employment of James Sellicks has any authority to make or give any representation or warrant, whether in relation to this property or these particulars, nor to enter into any contract relating to the property on behalf of the Vendors.

4) No responsibility can be accepted for any expenses incurred by any intending purchaser(s) in inspecting properties that have been sold, let or withdrawn.

Measures and Other Information

All measurements are approximate. Whilst we endeavour to make our sales particulars accurate and reliable, if there is any point which is of particular importance to you, please contact this office and we will be pleased to check the information for you, particularly if contemplating travelling some distance to view the property.



JAMES
SELICKS