



Dunalley Parade, Cheltenham
£375,000



Dunalley Parade

Cheltenham

Spacious five-bedroom HMO in a prime area, generating £3,300 pcm (£40,440 annually). No onward chain. Close to town centre, ideal for investors. Modern kitchen, flexible basement, excellent amenities nearby.


Council Tax band: B

Tenure: Freehold

EPC Energy Efficiency Rating:

EPC Environmental Impact Rating:

- 5 Bedroom Licensed HMO
- Current Monthly Rental of £3370 (Annually £40,440)
- NO ONWARD CHAIN
- Popular Residential Location
- Walking Distance to Town Centre and Brewery Quarter

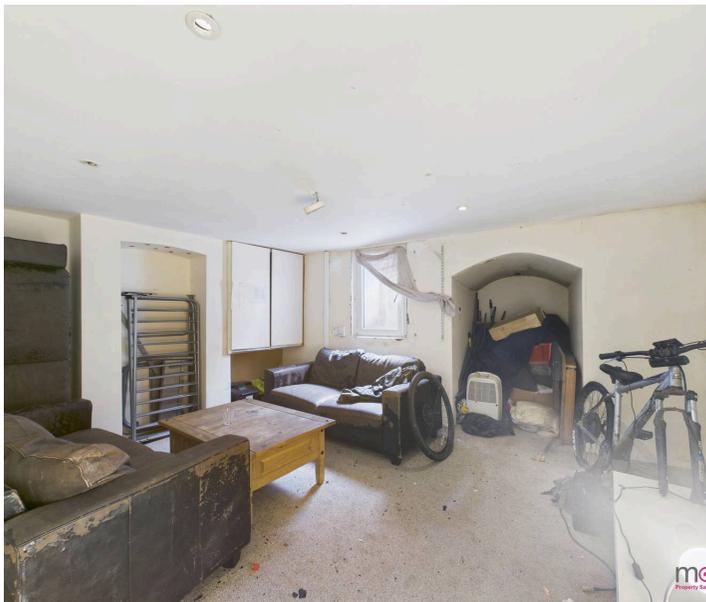



Floor 0



Floor 1



Floor 2



Approximate total area⁽¹⁾

1080 ft²


100.2 m²

(1) Excluding balconies and terraces

Calculations reference the RICS IPMS 3C standard. Measurements are approximate and not to scale. This floor plan is intended for illustration only.

GIRAFFE360



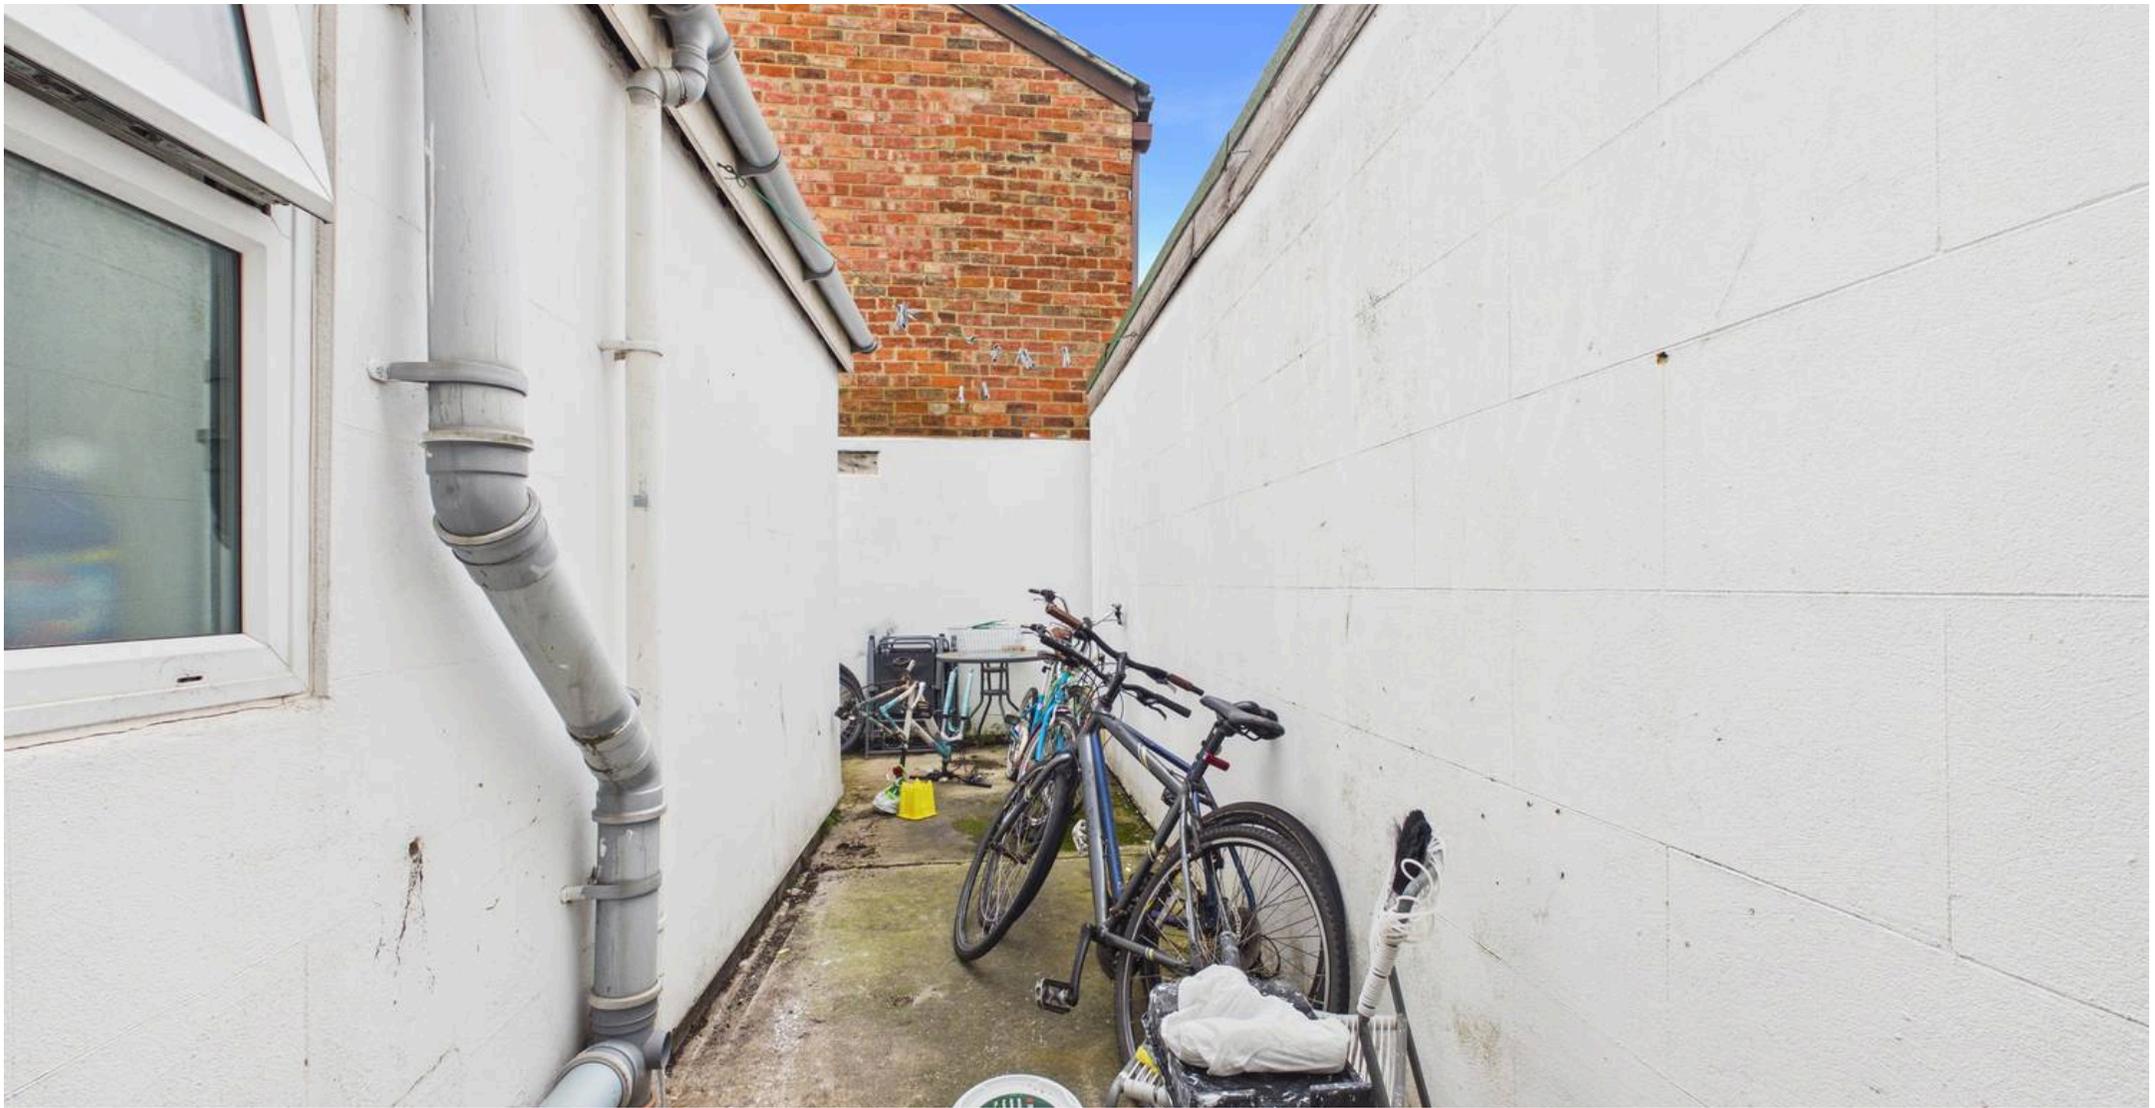

Move Estate Agents Cheltenham

1 The Clarence Clarence Parade, Cheltenham - GL50 3NY

01242 257333

cheltenham@move.uk.net

move.uk.net/

move
Property Sales & Lettings