



56a Southview Road, Peacehaven, BN10 7QE
£350,000

Carruthers and Luck
Sales and Lettings




56a Southview Road

Peacehaven

This beautifully presented two bedroom detached bungalow offers a rare opportunity to enjoy comfortable single-storey living in a highly convenient location, just moments from a range of local amenities including shops, reputable schools, and frequent bus services providing easy access to the town centre.

The property's welcoming entrance hall leads into a bright and spacious open plan living room, which is south facing and flooded with natural light throughout the day, creating a warm and inviting atmosphere that is perfect for both relaxing and entertaining. The contemporary kitchen is thoughtfully designed and features sleek cabinetry, ample worktop space, and integrated appliances, making it ideal for preparing family meals or hosting guests. Both bedrooms are generously proportioned doubles. The modern bathroom is finished to a high standard, complete with stylish tiling, a quality suite, and practical storage options. The property further benefits from a recently replaced boiler and modern double glazed windows, ensuring energy efficiency and comfort all year round.

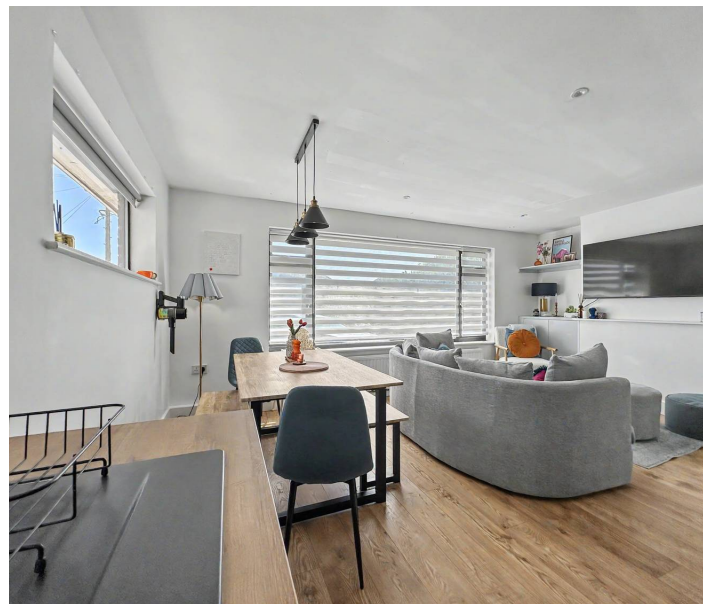

56a Southview Road

Peacehaven

Outside, there is plenty of space with a driveway accommodation 2/3 cars, a wide side access with potential to extend and a private and well maintained rear garden which is mainly laid to lawn and has a modern paved patio area. This home is presented in excellent decorative order, with neutral tones and quality flooring throughout, allowing new owners to move in with ease. Internal viewing is highly recommended to appreciate the space, light, and finish on offer in this delightful home, which combines modern convenience with a peaceful residential setting.

ENTRANCE HALL

SOUTH FACING LOUNGE/DINING ROOM 17'11" max x 11'4" (5.46m x 3.45m)

KITCHEN 8'11" x 7'3" (2.72m x 2.20m)

BEDROOM 1 11'4" x 9' (3.45m x 2.74m)

BEDROOM 2 11'4" x 8'6" (3.45m x 2.59m)


BATH/SHOWER ROOM/WC 9'8" x 5'4" (2.94m x 1.62m)

GARDEN

Tenure: Freehold

EPC Energy Efficiency Rating: D



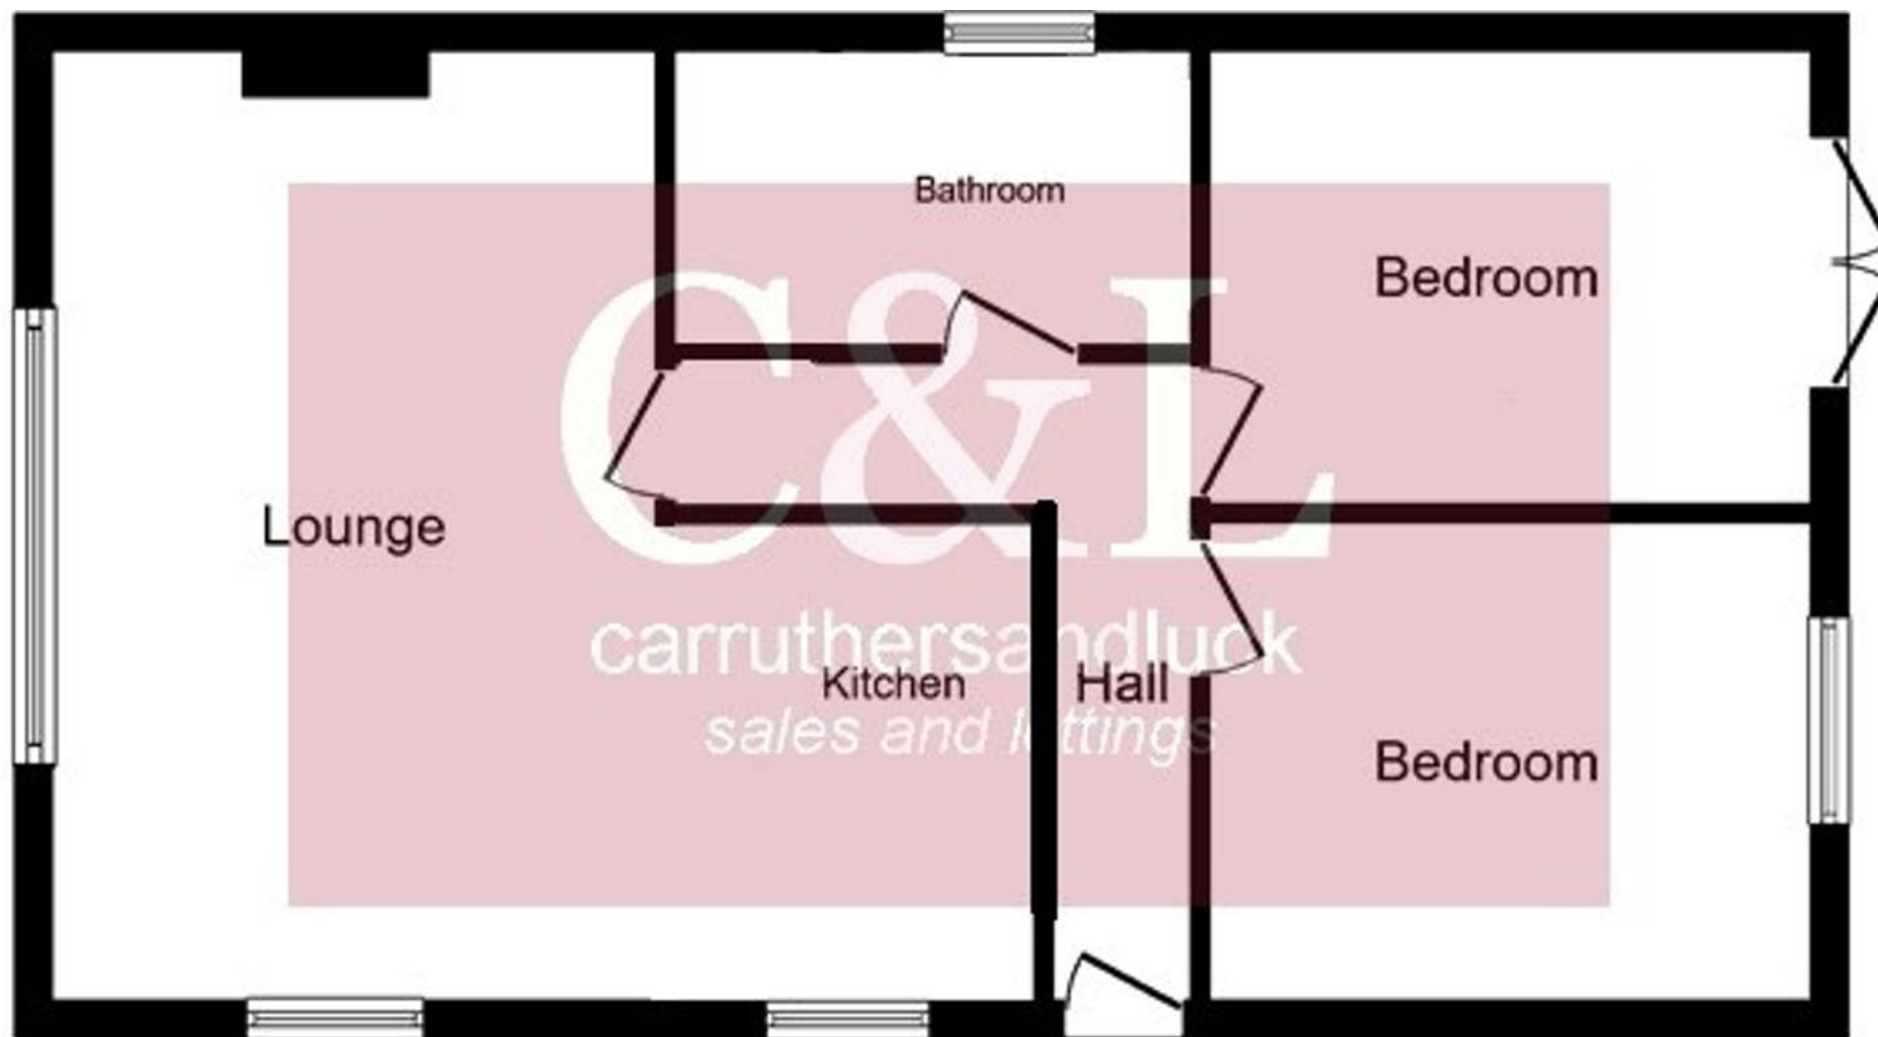

Carruthers and Luck Sales and Lettings

Carruthers & Luck, 233A South Coast Road – BN10 8LD

01273 585001

sales@carruthersandluck.co.uk

www.carruthersandluck.co.uk



Follow us on Instagram
@carruthersandluck



Find us on Facebook
Carruthers Luck

These particulars are prepared diligently and all reasonable steps are taken to ensure their accuracy. Neither the company or a seller will however be under any liability to any purchaser or prospective purchaser in respect of them. The description, Dimensions and all other information is believed to be correct, but their accuracy is no way guaranteed. The services have not been tested. Any floor plans shown are for identification purposes only and are not to scale Directors: Paul Carruthers Stephen Luck



CarruthersandLuck
SalesandLettings