





HARDINGS

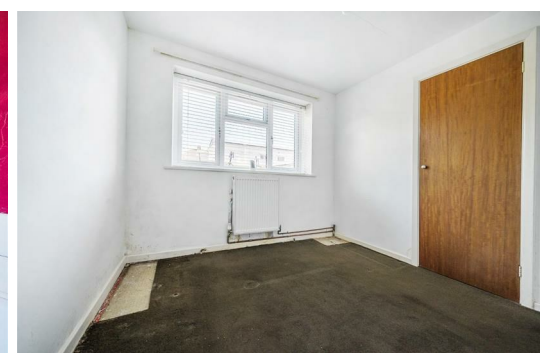

94 Osborne Road
Asking Price £295,000

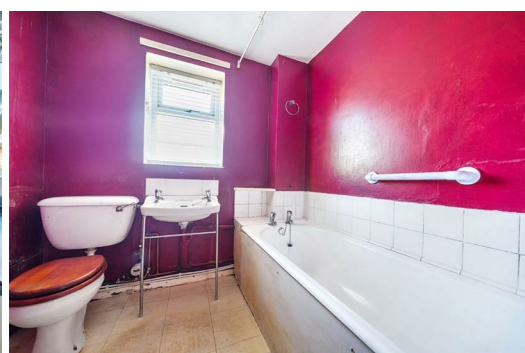




Situated on Osborne Road, just moments from Windsor town centre, this two-bedroom purpose-built apartment offers excellent potential for buyers looking to modernise and add value.



The property provides well-proportioned accommodation throughout, including a spacious reception room, kitchen, and two bedrooms. While in need of updating, the layout offers a solid foundation for refurbishment.

Further benefits include off-street parking, a garage, and the advantage of no onward chain, making for a straightforward purchase. Ideally located within easy reach of Windsor’s shops, restaurants and mainline rail connections, the property is well suited to both owner-occupiers and investors alike.

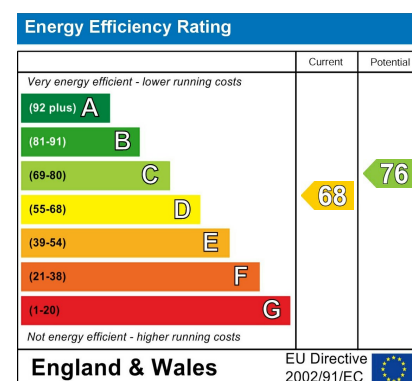

Features

- Two Bedroom Apartment
- Garage
- In Need of Modernisation Throughout
- Off Street Parking
- No Onward Chain
- Moments from Windsor Town Centre

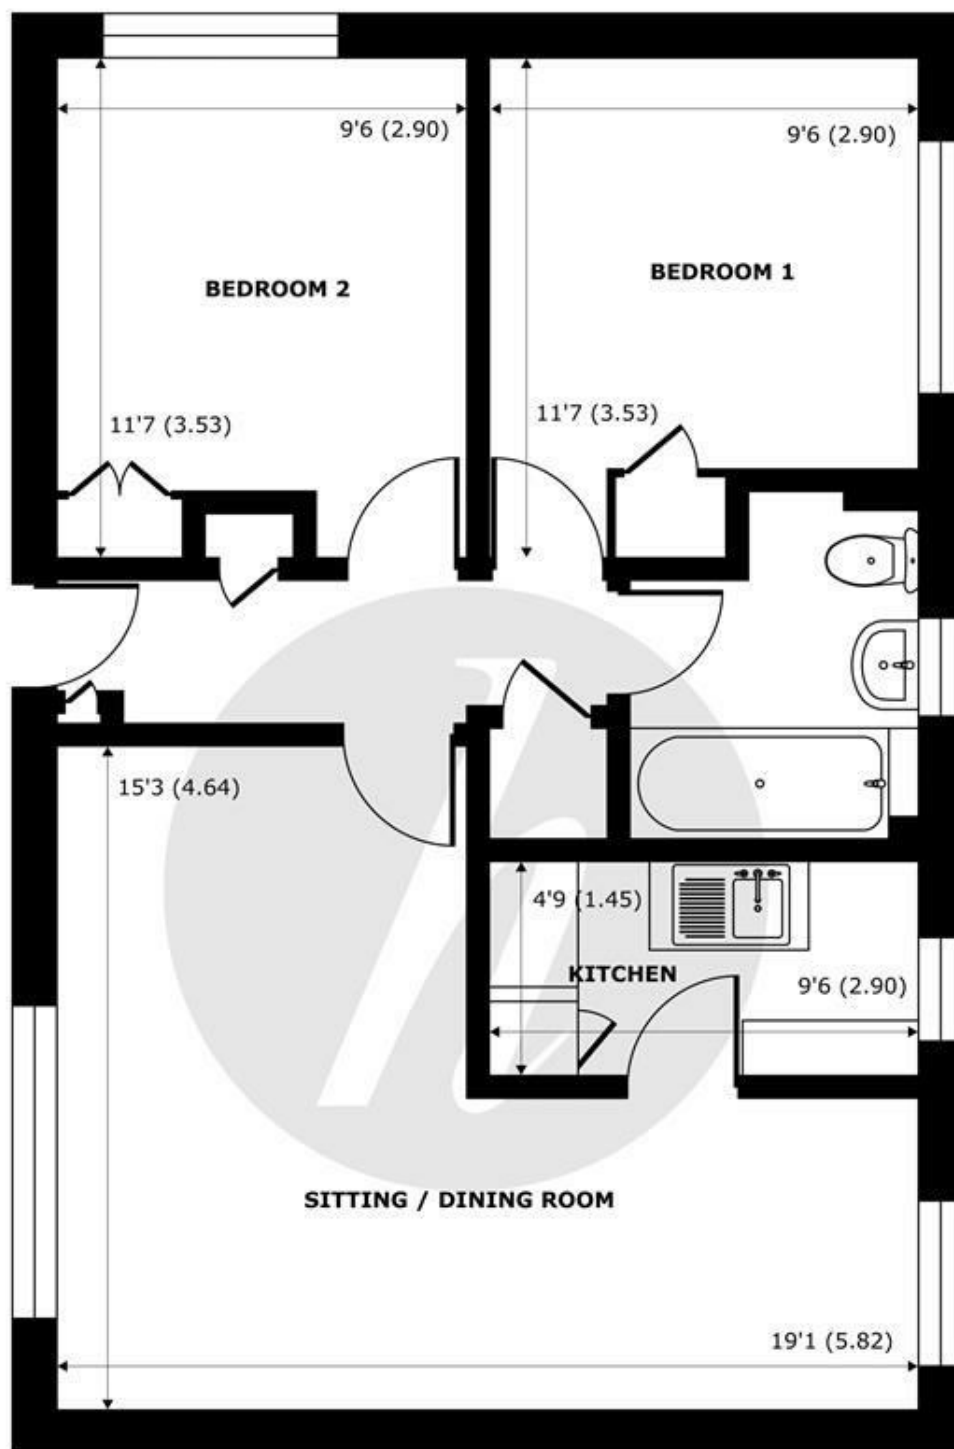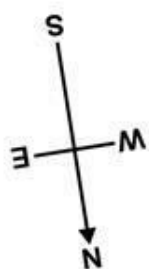

GROUND FLOOR
abt 673 SQFT (62.5 SQMT)

Osborne Road, Windsor, SL4

Approximate Internal Area = 573 sq ft / 53.2 sq m


Approximate External Area = 673 sq ft / 62.5 sq m

For identification only - Not to scale



Floor plan produced in accordance with RICS Property Measurement 2nd Edition,
Incorporating International Property Measurement Standards (IPMS2 Residential). © nichecom 2026.
Produced for Hardings. REF: 1435380



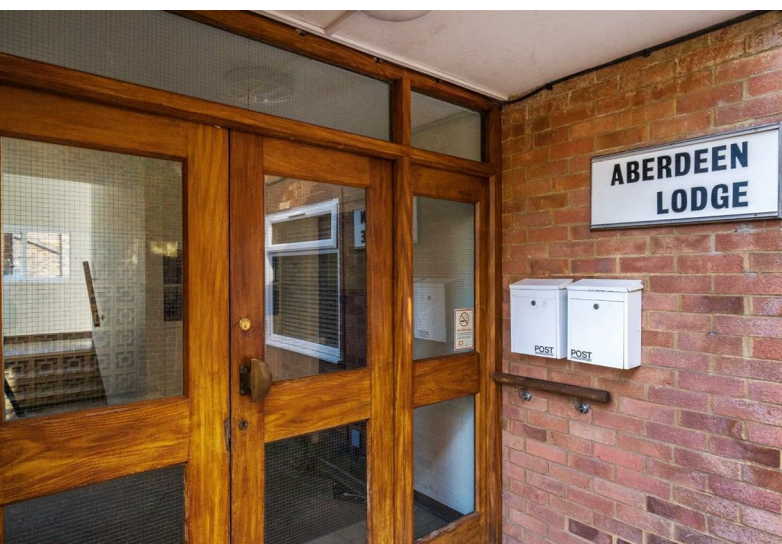

11 High Street, Windsor, Berkshire, SL4 1LD,
T: 01753 833 118 | E: info@hardings.co.uk
www.hardings.co.uk

