

AlexanderMay



South View Bridgwater Road, Dundry

Bristol

Guide Price £650,000

South View Bridgwater Road

Dundry, Bristol

- Detached Bungalow Set Within Generous Mature Grounds
- Three Bedrooms, Including Principal Bedroom With Ensuite
- Spacious Dual-Aspect Sitting Room With Conservatory
- Separate Dining Room
- Large Rear Garden and Patio Terrace
- Beautiful Countryside Views
- Extensive Gated Driveway Providing Ample Off-Road Parking
- Three Garages (one double and two single garages)
- Rare Opportunity In A Highly Desirable Countryside Location
- NO CHAIN

A well-presented three-bedroom bungalow occupying a generous plot with a large mature garden, three garages and ample driveway parking. Enjoying stunning far-reaching views across open fields towards Ashton Court and Clifton.

Council Tax band: G

Tenure: Freehold





Dundry, Bristol BS41 8JW

Approx. Gross Internal Area
1789.0 Sq.Ft - 166.20 Sq.M

Garage Area
864.10 Sq.Ft - 80.30 Sq.M

Total Area
2653.10 Sq.Ft - 246.50 Sq.M

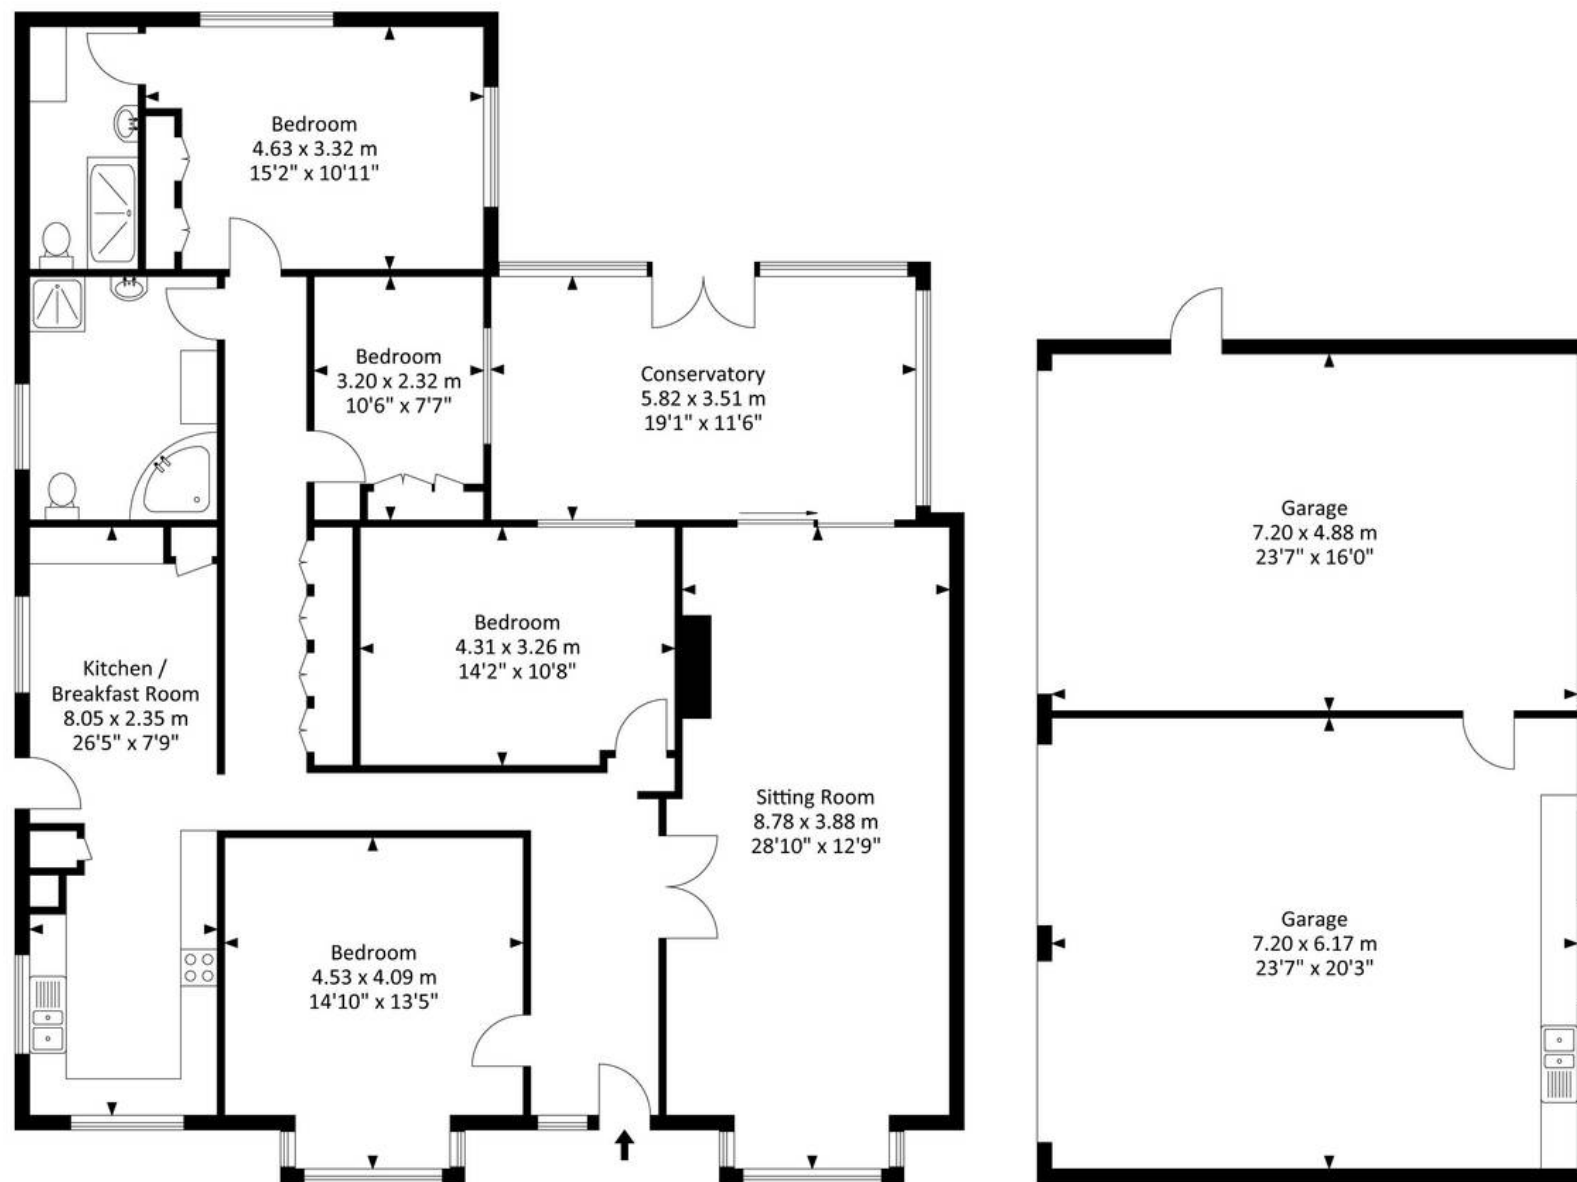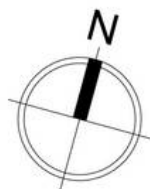

For illustrative purposes only. Not to scale.

Whilst every attempt has been made to ensure accuracy of the floor plan all measurements are approximate and no responsibility is taken for any error, omission or measurement.

Ground Floor