



16 Ashley Park, Maidenhead SL6 8EZ

welcome to

16 Ashley Park, Maidenhead

An impressive four-bedroom detached home, offering spacious and versatile accommodation ideal for modern family living. Situated in a sought-after residential area of Maidenhead, the property is conveniently located for local schools, amenities, and transport links.




Ashley Park, Maidenhead, SL6

Approximate Area = 1456 sq ft / 135.2 sq m

Garage = 97 sq ft / 9 sq m

Total = 1553 sq ft / 144.2 sq m

For identification only - Not to scale

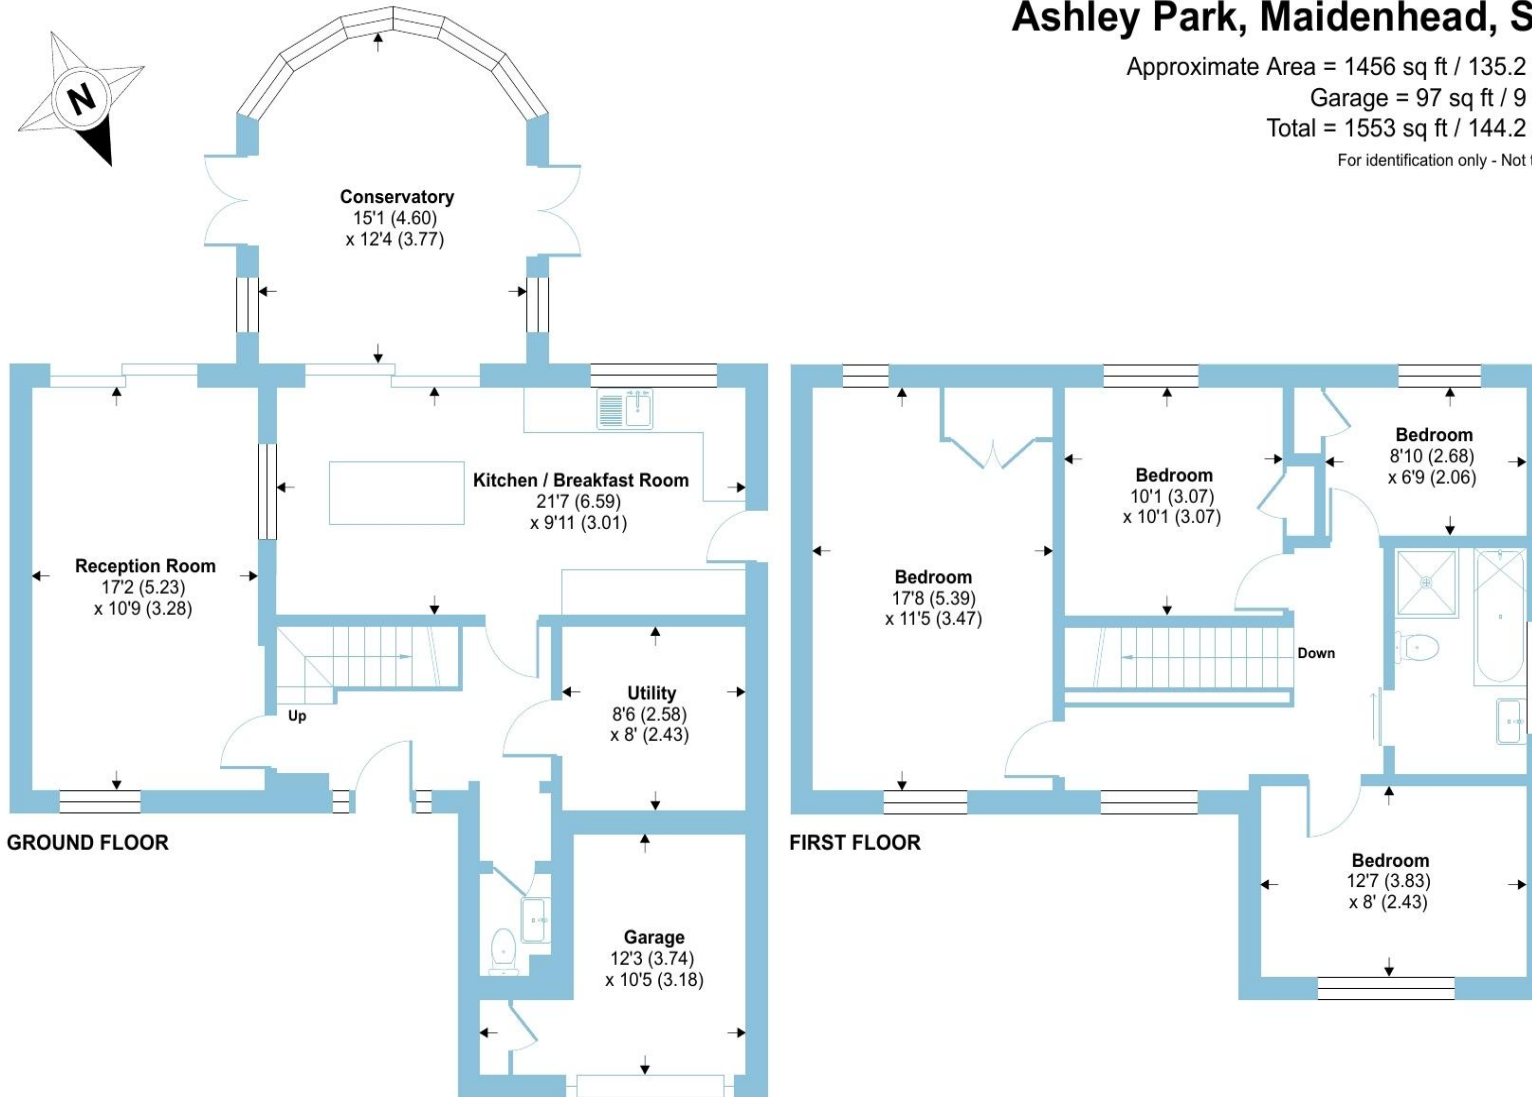

The property boasts a generous and well-balanced layout, featuring a bright and welcoming living room, perfect for relaxing or entertaining guests, conservatory and downstairs w.c. The kitchen is well-appointed and provides ample storage and workspace, with plenty of potential to create a stylish heart of the home, complemented by a dining area ideal for family meals and gatherings. There is also a useful utility room completing the downstairs accommodation.

Upstairs, four well-proportioned bedrooms offer comfortable accommodation for growing families, guests, or those needing a home office. The property is further enhanced by well-maintained bathroom facilities, designed to meet everyday needs with ease.

Externally, the home benefits from a private garden, providing a great space for outdoor dining, children's play, or simply unwinding. As a detached property, it also offers added privacy and a sense of space, along with a garage and driveway parking.

This is a fantastic opportunity to acquire a substantial family home with great potential in a desirable location. Early viewing is highly recommended.

welcome to

16 Ashley Park, Maidenhead

- IMPRESSIVE DETACHED FAMILY HOME
- SPACIOUS & VERSATILE ACCOMMODATION
- BRIGHT & WELCOMING LIVING ROOM
- WELL-APPOINTED KITCHEN
- CONSERVATORY
- FOUR WELL-PROPORTIONED BEDROOMS
- WELL-MAINTAINED BATHROOM
- GARAGE & DRIVEWAY PARKING

Tenure: Freehold EPC Rating: D

Council Tax Band: G

£860,000



Please note the marker reflects the postcode not the actual property

check out more properties at rogerplatt.co.uk



Property Ref:
MHD123692 - 0001

1. MONEY LAUNDERING REGULATIONS Intending purchasers will be asked to produce identification documentation at a later stage and we would ask for your co-operation in order that there is no delay in agreeing the sale. 2. These particulars do not constitute part or all of an offer or contract. 3. The measurements indicated are supplied for guidance only and as such must be considered incorrect. Potential buyers are advised to recheck measurements before committing to any expense. 4. We have not tested any apparatus, equipment, fixtures or services and it is in the buyers interest to check the working condition of any appliances. 5. Where an EPC, or a Home Report (Scotland only) is held for this property, it is available for inspection at the branch by appointment. If you require a printed version of a Home Report, you will need to pay a reasonable production charge reflecting printing and other costs. 6. We are not able to offer an opinion either written or verbal on the content of these reports and this must be obtained from your legal representative. 7. Whilst we take care in preparing these reports, a buyer should ensure that his/her legal representative confirms as soon as possible all matters relating to title including the extent and boundaries of the property and other important matters before exchange of contracts.

Roger Platt is a trading name of Sequence (UK) Limited which is registered in England and Wales under company number 4268443, Registered Office is Cumbria House, 16-20 Hockliffe Street, Leighton Buzzard, Bedfordshire, LU7 1GN. VAT Registration Number is 500 2481 05.


roger platt



01628 773333



Maidenhead@rogerplatt.co.uk



25-29 Queen Street, MAIDENHEAD, Berkshire,
SL6 1NB



rogerplatt.co.uk