




Bexley Cottage, Haselor, Alcester, B49 6LU

Bexley Cottage, Haselor

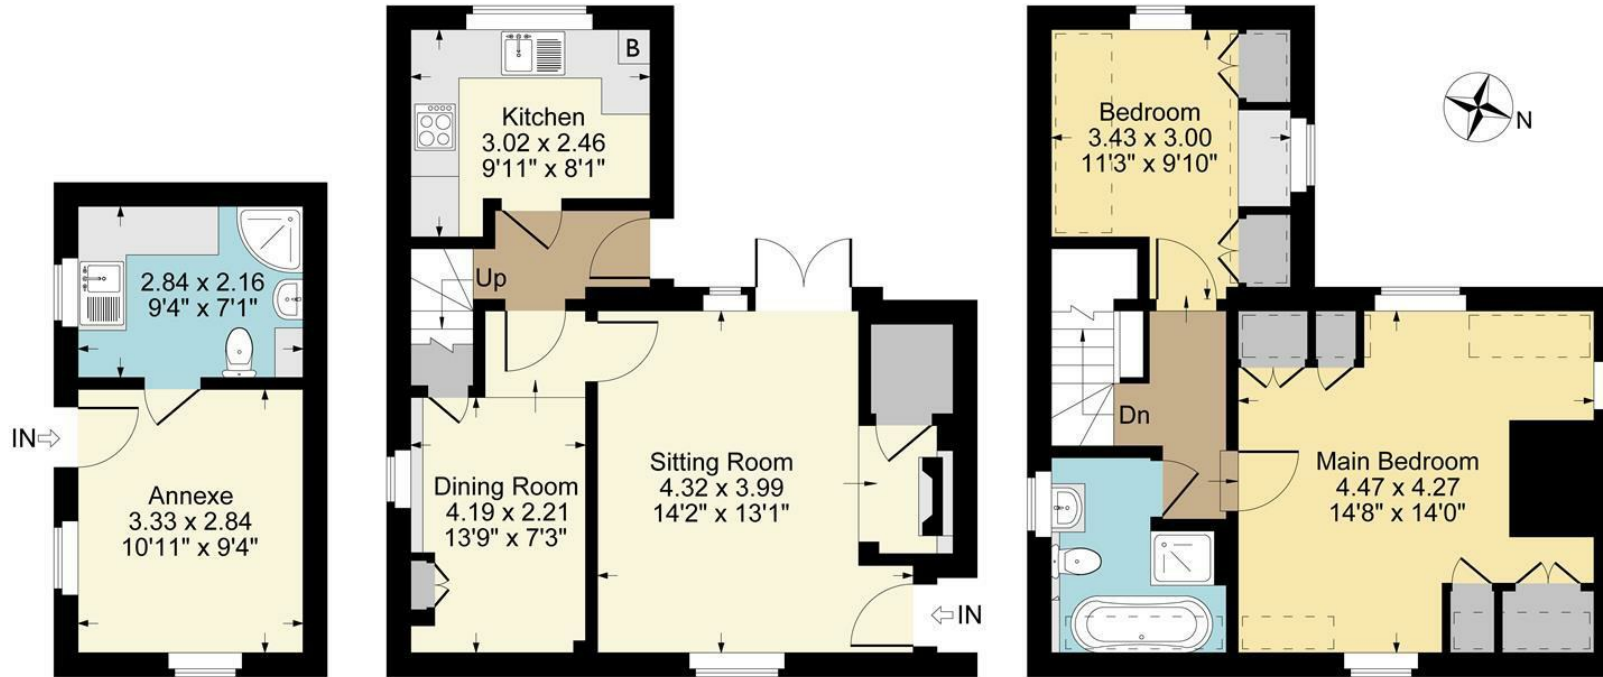

Cabin  
(Not in Actual Location)

Ground Floor

First Floor

Approximate Gross Internal Area  
 Ground Floor = 39.48 sq m / 425 sq ft  
 First Floor = 40.31 sq m / 434 sq ft  
 Cabin = 16.07 sq m / 173 sq ft  
 Total Area = 95.86 sq m / 1032 sq ft

Illustration for identification purposes only,  
 measurements are approximate, not to scale.

 Denotes restricted head height

- A detached Grade II listed beautiful timber framed village cottage
- Addition of an excellent "double plot" which could be split. Please enquire
- Includes detached CABIN with bedroom/sitting, kitchen/shower rooms
- Superb landscaped gardens in mature setting
- Original character fittings including bread oven, salt hole, inglenook fireplace
- Double glazing, LPG central heating, bathroom with under floor heating



Offers Over £595,000

A detached Grade II listed beautiful timber framed village cottage with the addition of an excellent "double plot". Set in superb landscaped gardens enjoying a mature setting and excellent views from the top of the garden. The plot is made double by an adjoining garden under a separate title which can be split. The property dates from the 17th C and enjoys the majority of the original character fittings including bread oven, salt hole, beautiful inglenook fireplace with flagstone hearth. There are exposed stone and brick walls, but with the modern benefits of double glazing, LPG central heating and electric under floor heating in the bathroom.

### ACCOMMODATION

Off the village lane, steps lead up to

### PORCH

with stable door opening to

### SITTING ROOM

a really cosy and inviting room, presenting very well, fireplace with LPG gas fire.

### DINING ROOM

A well proportioned room with exposed brick and beams, electric meter and Hive heating control, under stairs cupboard.

### INNER HALLWAY

with stairs to first floor and stable door to rear.

### KITCHEN

with range of base and wall cupboard and drawer units, four ring LPG hob, Neff oven and Kenwood microwave, LPG Worcester Bosch boiler, great views up the garden.

### LANDING

off to

### MAIN BEDROOM

exposed painted brick chimney breast, wardrobes and being triple aspect with windows on three sides.

### BEDROOM TWO

being dual aspect, wardrobe and fitted desk.

### BATH AND SHOWER ROOM

a charming bathroom with claw foot roll top bath, separate shower, wc, and wash hand basin to built in cupboard, chrome radiator with electric back up.

### OUTSIDE

Immediately adjoining the rear of the property is a paved terrace with steps ascending to the mainly lawned cottage garden. Adjoining is the waney edged oak clad and rendered cabin.







### **CABIN**

constructed in June 2014 with a completion certificate, being double glazed and having its own LPG central heating boiler. This provides an excellent guest suite, income or carer/teenager accommodation and provides:

### **BEDROOM/SITTING ROOM**

with vaulted ceiling, dual aspect, double glazed, stable door.

### **ADJOINING KITCHENETTE AND SHOWER ROOM**

with range of base and wall cupboard and drawer units, space for fridge freezer, washing machine and tumble dryer. LPG central heating boiler. Quadrant shower unit, wash hand basin and wc, tiled floor.

### **COTTAGE GARDEN**

Continuing up the garden, mature hedges and planted borders provide an established backdrop for the property and the ascending garden offers great views at the top.

### **ADJOINING GARDEN PLOT**

A pedestrian gate from the lane similarly opens access to the second garden, lawned with mature shrubs and leading up to a fenced off area with shed, greenhouse and raised vegetable beds. Beyond are further lawned gardens, again ascending to the top of the garden.

### **GENERAL INFORMATION**

**TENURE:** The property is understood to be freehold and is held in two separate titles. These could be split subject to the separate and simultaneous sale of the plot. This should be checked by your solicitor before exchange of contracts.

**SERVICES:** We have been advised by the vendor that mains electricity, water and drainage are connected to the property. However this should be checked by your solicitor before exchange of contracts. LPG central heating, the sunken tank is located in the side garden.

**RIGHTS OF WAY:** The property is sold subject to and with the benefit of any rights of way, easements, wayleaves, covenants or restrictions etc. as may exist over same whether mentioned herein or not.

**LISTED:** Yes

**BROADBAND AND MOBILE COVERAGE:** Broadband: Ultrafast available (Checked on Ofcom Jun26) | Minimum Mobile Coverage: 70% EE (Checked on Ofcom Jun26)

**COUNCIL TAX:** Council Tax is levied by the Local Authority and is understood to lie in Band D.

**CURRENT ENERGY PERFORMANCE CERTIFICATE RATING:** The  
ma E  
CA at  
the

VIE



**DISCLAIMER:** Peter Clarke & Co LLP themselves and for the vendors or lessors of this property whose agents they are, give notice that the particulars are set out as a general outline only for the guidance of intending purchasers or lessors, and do not constitute part of an offer or contract; all descriptions, dimensions, references to condition and necessary permission for use and occupation, and other details are given without responsibility and any intending purchasers or tenants should not rely on them as statements or presentations of fact but must satisfy themselves by inspection or otherwise as to the correctness of each of them. Room sizes are given on a gross basis, excluding chimney breasts, pillars, cupboards, etc. and should not be relied upon for carpets and furnishings. We have not carried out a detailed survey and/or tested services, appliances and specific fittings. No person in the employment of Peter Clarke & Co LLP has any authority to make or give any representation of warranty whatever in relation to this property and it is suggested that prospective purchasers walk the land and boundaries of the property, prior to exchange of contracts, to satisfy themselves as to the exact area of land they are purchasing.





Multi-award winning offices  
serving South Warwickshire & North Cotswolds

53 Henley Street, Stratford-upon-Avon, Warwickshire, CV37 6PT  
Tel: 01789 415444 | [stratford@peterclarke.co.uk](mailto:stratford@peterclarke.co.uk) | [www.peterclarke.co.uk](http://www.peterclarke.co.uk)

Peter Clarke

