



APARTMENT 1 CRAWFORD COURT FARADAY CLOSE

£725 PCM

A modern, ground-floor two-bedroom unfurnished apartment overlooking a well-maintained communal garden, located within a quiet residential phase of the popular Sherwood Energy Village in Ollerton. The apartment block was built in 2020, offering contemporary living in a well-planned development.



• VIDEO VIEWING LINK AVAILABLE • Modern development • Sherwood Energy Village • Ground floor

Property information

The apartment is accessed via a communal entrance and comprises a welcoming entrance hallway measuring approximately 3.96m x 1.07m.

The open-plan living and kitchen area (approx. 5.05m x 4.24m) features stylish high-gloss fitted units, an integrated oven and electric hob and a fitted boiler cupboard providing useful storage. The washing machine and fridge freezer to be included but not maintained by the Landlord.

Bedroom one is a generous double room with a TV point (approx. 11'9" x 9'1"), while bedroom two is a smaller double, also with a TV point (approx. 9'3" x 8'11").

The bathroom is fitted with a modern three-piece suite, including a shower over the bath (approx 2.26m x 1.70m) Large floor-to-ceiling windows in the living area and both bedrooms provide plenty of natural light.


Location

The development provides a convenient lifestyle with a mix of residential homes, offices (including the Centre Parcs head office), a Tesco Superstore, children's playground, skate park, and is within easy walking distance of local shops and amenities in Ollerton.

Material Information

- EPC Rating: B
- Council Tax Band: A (Newark and Sherwood District Council)
- Electricity supply: mains connection
- Gas supply: mains connection
- Water and sewerage status: mains connection


- Heating and hot water status: radiators and hot water from gas central heating boiler.
- Broadband and mobile phone coverage: see checker.ofcom.org.uk
- Flood Risk Surface Water: Very low • Rivers and Sea: Very low • Other Floods Risk: Unlikely
- Coal mining area location: on a coalfield
- Any planning permission in the area : <https://www.newark-sherwooddc.gov.uk/viewcommentplanningapplication/>

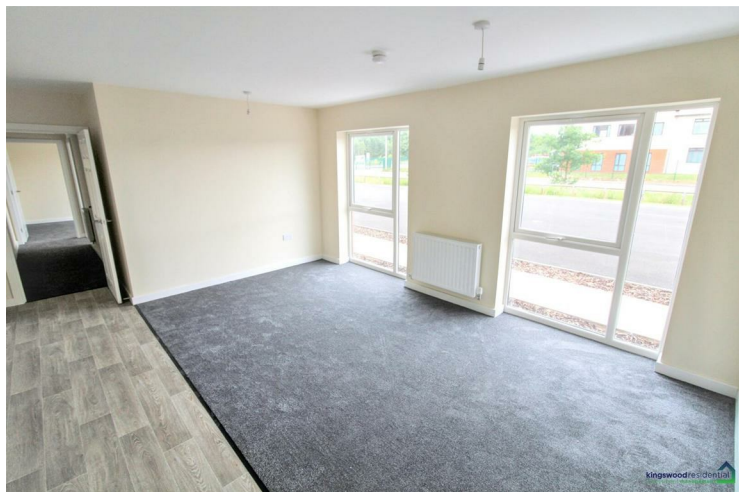

- Open plan living / kitchen • Oven, hob, fridge & washer included • Car parking space • Very close to Tesco and other amenities • Council Tax Band - A • EPC rating - B



Apartment 1, Crawford Court, Faraday Close Ollerton, Newark

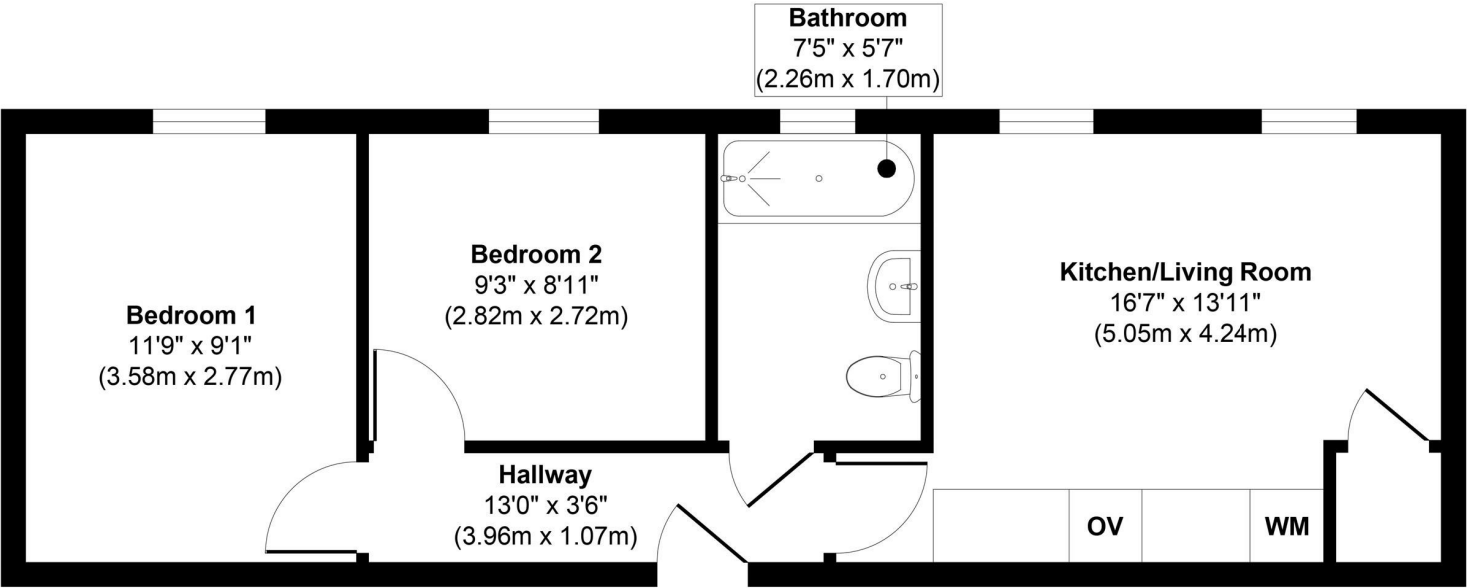

Floor Plan

Approx. Gross Internal Floor Area 456 sq. ft / 42.36 sq. m
Illustration for identification purposes only. measurements are approximate, not to scale.
Produced by Elements Property



Energy Efficiency Rating		
	Current	Potential
Very energy efficient - lower running costs		
(92 plus) A		
(81-91) B	82	82
(69-80) C		
(55-68) D		
(39-54) E		
(21-38) F		
(1-20) G		
Not energy efficient - higher running costs		
England & Wales		
EU Directive 2002/91/EC		

EPC Rating: B Council Tax Band: A

Agents Note: Whilst every care has been taken to prepare these particulars, they are for guidance purposes only. All measurements are approximate and are for general guidance purposes only and whilst every care has been taken to ensure their accuracy, they should not be relied upon and potential buyers/tenants are advised to recheck the measurements

Nottinghamshire
1 East Circus Street
Nottingham
NG1 5AF

01157043163
enquiries@kingswoodrim.co.uk
www.kingswoodrim.co.uk

