



📍 5 Park Road, Malmesbury, Wiltshire, SN16 0BX

🏠 Guide Price £315,000

On the market for the first time in forty years, a 1970's two bedroom semi detached bungalow with incredible potential to modernise & extend.

- Semi Detached Bungalow
- Incredible Potential to Modernise & Redesign
- Scope For Extension STPP
- Two Bedrooms
- Sitting Room With Fireplace
- Large Overgrown Garden
- Garage & Driveway Parking
- Sought After Location
- Backs Onto The River
- No Onward Chain

🏡 Freehold

🏠 EPC Rating D



An opportunity to purchase a 1970's two bedroom semi detached bungalow which requires internal redecoration and modernisation together with the potential to extend the current footprint to a larger dwelling, subject to the usual planning consents. The bungalow comes to the market for the first time in over forty years and stands in a popular location allowing easy access into the town and all local amenities. The internal accommodation comprises an entrance hallway, a spacious sitting room with fireplace, two bedrooms and a bathroom. Externally the large rear garden, which is currently overgrown backs onto the river, in a delightful setting. A driveway to the side leads down to a single garage.

SITUATION

The old and new blend perfectly in Malmesbury, narrow medieval streets, ancient monuments and historic gems are complemented by modern shopping and quaint boutiques. This thriving pretty market town offers a wealth of buildings of architectural interest including its ancient Abbey, whilst also having a wide range of shops, a Waitrose, award winning schools and leisure facilities. Early tributaries of The River Avon pass around the town with pretty walks and the countryside close at hand. There are public transport services and good road access to the larger towns of Cirencester, Chippenham, Swindon, Bath and Bristol whilst the M4 junction 17 is only five miles south. Trains from Chippenham (10 miles) and Kemble (5 miles) link with London Paddington within approximately one hour.

PROPERTY INFORMATION

Tenure: Freehold

EPC Rating: D

Council Tax Band C

Mains Electric, Gas, Water & Drainage




Park Road, Malmesbury, SN16

Approximate Area = 606 sq ft / 56.3 sq m

Garage = 132 sq ft / 12.3 sq m

Total = 738 sq ft / 68.6 sq m

For identification only - Not to scale

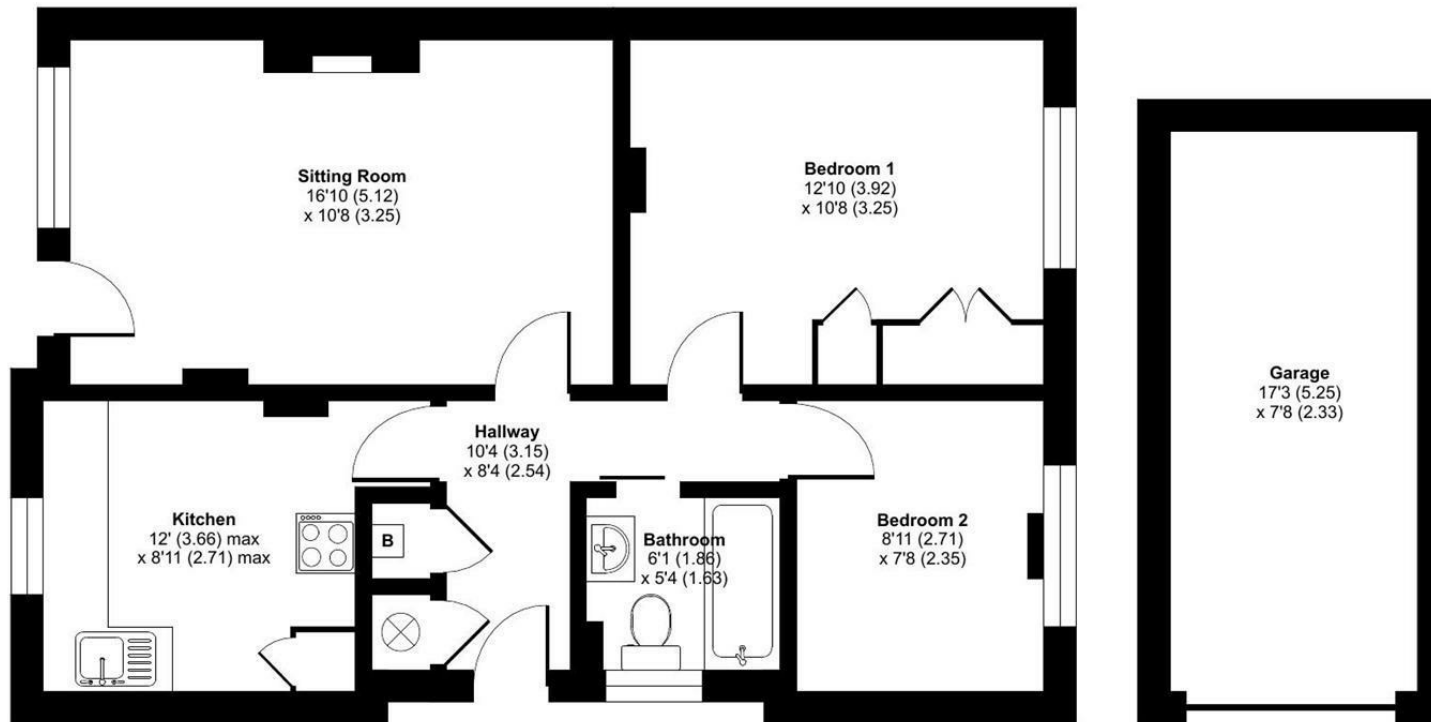

GROUND FLOOR



Floor plan produced in accordance with RICS Property Measurement 2nd Edition, Incorporating International Property Measurement Standards (IPMS2 Residential). © nichecom 2026. Produced for Strakers. REF: 1503703

Disclaimer These particulars, whilst believed to be accurate are set out as a general outline only for guidance and do not constitute any part of an offer or contract. Intending purchasers should not rely on them as statements of representation of fact, but must satisfy themselves by inspection or otherwise as to their accuracy. No person in this firm's employment has the authority to make or give any representation or warranty in respect of the property. All measurements and distances are approximate only. Your home is at risk if you do not keep up repayments on a mortgage or other loan secured on it.