



📍 Spring Cottage Monkton Farleigh, Bradford on Avon, Wiltshire, BA15 2QQ

🏠 Guide Price £800,000

A simply delightful 3-bedroom detached cottage situated in the heart of this most sought-after village location, located between Bath and Bradford on Avon. offering flexible and versatile accommodation and set within beautiful gardens.

- A Pretty 3/4 Bedroom Detached Country Home
- Located in one of the Most Sought After Villages
- Located between Bath and Bradford on Avon
- Offering Flexible and Versatile Accommodation
- Extensive Gardens Both South & West facing Aspects
- Ground Floor Study/ 4th bedroom plus Utility Room
- Principle Bedroom with En-Suite Shower Room
- Private Drive with ample off-Street Parking

🏡 Freehold

🏠 EPC Rating E



A pretty 3/4 bedroom detached country home located in one of the most sought-after villages, surrounded by stunning countryside with excellent access to Bath. The property has a spacious and natural flow between the main reception rooms, enabling flexible use of the space depending on family size and requirements. The main sitting room is a generous size with triple aspect windows that allow it to have an abundance of natural light, and has a feature fireplace with a real log fire. This room also features wide-opening French doors leading out to the garden. There is a further reception room, which can be used as a study; it is a large room and could be a further 4th bedroom if desired. The open plan kitchen and dining room has a charming Cotswold Stone floor and has been recently upgraded with a new Howdens Kitchen, including quartz work tops, induction hob and Bosch appliances integrated with plentiful cupboard storage. There is a useful utility room and a separate cloakroom. On the first floor, there are three double bedrooms with the principal bedroom having an en-suite shower room plus a refitted family bathroom. Externally, one of the standout features of this property is the extensive gardens wrapping around 3 sides of the house. A real gardener's paradise, facing south-west with mature perennial borders, a rose garden, two wide open lawns, and an area left to wilding, it has something for everyone. There is a private gravelled drive with off-street parking.

Situation

The highly popular and sought-after village of Monkton Farleigh is well placed for the Georgian city of Bath and the historic market town of Bradford-On-Avon. Surrounded by glorious countryside, the village benefits from immediate access to many scenic public footpaths and woodlands to explore. The village has a church, a popular primary school, and a pub. Bathford, approx. 1.5 miles away, has a village shop and cafe. The historic market town of Bradford-on-Avon is approx. 2 miles away and has a full range of shops and amenities, including a leisure centre, library and excellent schools. Bradford-on-Avon station offers direct links to Bath, Bristol, and London Waterloo. A choice of two golf clubs, Cumberwell Golf Club and Kingsdown Golf Club, are approximately 1 mile distant with extensive 18-hole courses, suited to all levels. The World Heritage Site of Bath is approx. 4 miles away, famed for its Georgian architecture and Roman heritage, along with an outstanding range of cultural, leisure and shopping amenities. There is a high-speed mainline rail service to London Paddington (journey time from 75 minutes) and Bristol Templemeads (from 15 minutes).



Monkton Farleigh, Bradford-on-Avon, BA15


Approximate Area = 1361 sq ft / 126.4 sq m

Limited Use Area(s) = 21 sq ft / 1.9 sq m

Total = 1382 sq ft / 128.3 sq m

For identification only - Not to scale

Denotes restricted
head height

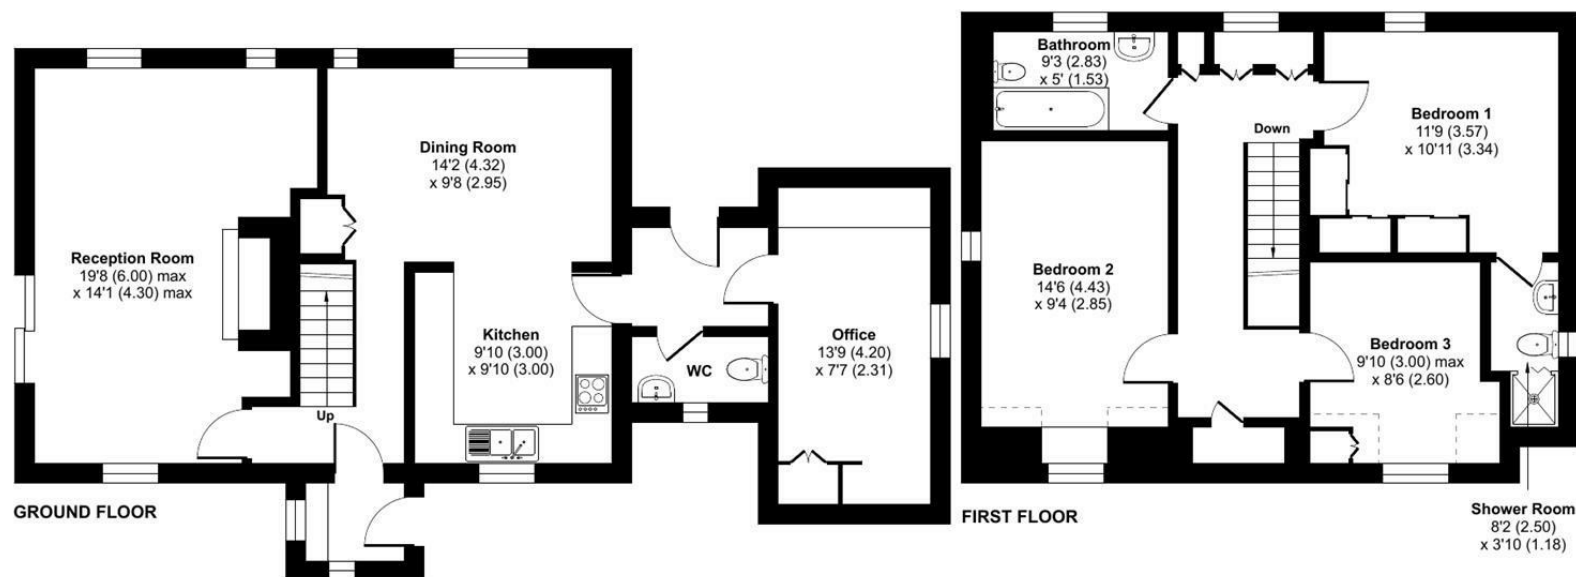

Floor plan produced in accordance with RICS Property Measurement 2nd Edition, Incorporating International Property Measurement Standards (IPMS2 Residential). © nitchecom 2026. Produced for Strakers. REF: 1431567

Disclaimer These particulars, whilst believed to be accurate are set out as a general outline only for guidance and do not constitute any part of an offer or contract. Intending purchasers should not rely on them as statements of representation of fact, but must satisfy themselves by inspection or otherwise as to their accuracy. No person in this firm's employment has the authority to make or give any representation or warranty in respect of the property. All measurements and distances are approximate only. Your home is at risk if you do not keep up repayments on a mortgage or other loan secured on it.