



Mawbey Street, London SW8

welcome to

Mawbey Street, London

Available for sale in good condition throughout is this bright and spacious one double bedroom first floor purpose built apartment, located within a small development enjoying access to a southerly aspect lovely communal garden. Situated in the heart of the sought after 'Little Portugal' the property is offered with a healthy length lease and no onward chain, ideal for anyone looking for a swift move. The property enjoys generous room sizes, all of which are accessed off the entrance hall, and has a pleasing South Easterly outlook. Situated equidistance between Vauxhall and Stockwell, Vauxhall mainline railway station offers regular overground rail links into London Waterloo and Stockwell tube station has regular Northern and Victoria Line services. The nearby South Lambeth Road offers a multitude of shops, eateries and bars and the green open spaces of Vauxhall Park can be found within just 0.3 miles. Also nearby is Nine Elms Tube Station (Northern Line) and the large Sainsbury's supermarket.

Accommodation comprises an entrance hall, one double bedroom, living room, kitchen, bathroom and communal garden. There is also ample storage throughout including a large walk-in cupboard which could easily be converted to an office space.


Early viewings are advised in order to secure.



Mawbey Street, London, SW8

Approximate Area = 529 sq ft / 49.1 sq m

For identification only - Not to scale

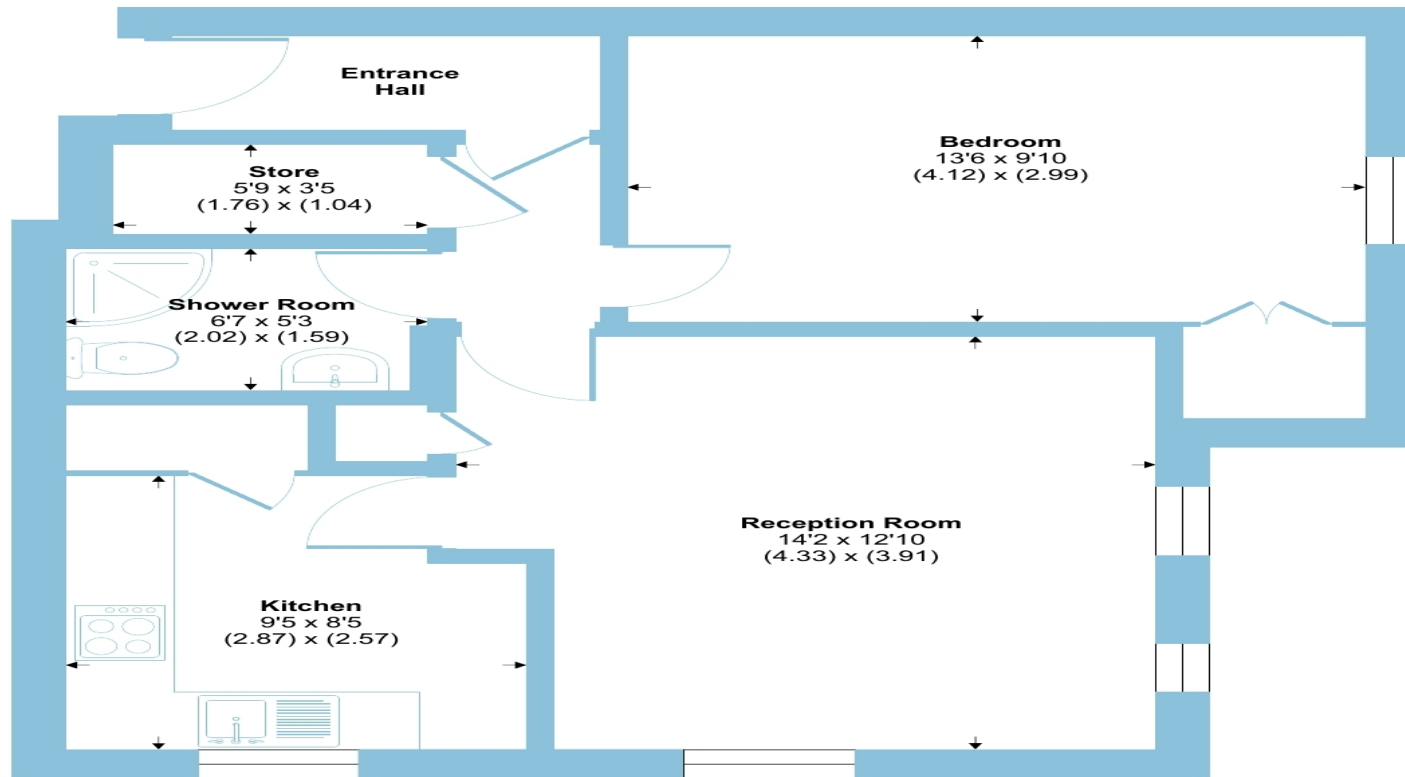

FIRST FLOOR



Floor plan produced in accordance with RICS Property Measurement 2nd Edition, incorporating International Property Measurement Standards (IPMS2 Residential). © nichecom 2025. Produced for Barnard Marcus. REF: 1385110

 barnard marcus

welcome to Mawbey Street, London

- One Double Bedroom
- First Floor
- No Onward Chain
- Popular Low Rise Block
- Little Portugal

Tenure: Leasehold EPC Rating: C

Council Tax Band: B Service Charge: 1430.00

Ground Rent: 10.00

This is a Leasehold property with details as follows; Term of Lease 125 years from 07 Sep 1998. Should you require further information please contact the branch. Please Note additional fees could be incurred for items such as Leasehold packs.

offers in excess of

£325,000



Please note the marker reflects the
postcode not the actual property

view this property online barnardmarcus.co.uk/Property/KGT111037



Property Ref:
KGT111037 - 0006

1. MONEY LAUNDERING REGULATIONS Intending purchasers will be asked to produce identification documentation at a later stage and we would ask for your co-operation in order that there is no delay in agreeing the sale. 2. These particulars do not constitute part or all of an offer or contract. 3. The measurements indicated are supplied for guidance only and as such must be considered incorrect. Potential buyers are advised to recheck measurements before committing to any expense. 4. We have not tested any apparatus, equipment, fixtures or services and it is in the buyers interest to check the working condition of any appliances. 5. Where an EPC, or a Home Report (Scotland only) is held for this property, it is available for inspection at the branch by appointment. If you require a printed version of a Home Report, you will need to pay a reasonable production charge reflecting printing and other costs. 6. We are not able to offer an opinion either written or verbal on the content of these reports and this must be obtained from your legal representative. 7. Whilst we take care in preparing these reports, a buyer should ensure that his/her legal representative confirms as soon as possible all matters relating to title including the extent and boundaries of the property and other important matters before exchange of contracts.

Barnard Marcus is a trading name of Sequence (UK) Limited which is registered in England and Wales under company number 4268443, Registered Office is Cumbria House, 16-20 Hockliffe Street, Leighton Buzzard, Bedfordshire, LU7 1GN. VAT Registration Number is 500 2481 05.



barnard marcus



020 7735 0922



Kennington@barnardmarcus.co.uk



315 Kennington Road, Kennington, LONDON,
SE11 4QE



barnardmarcus.co.uk