



Chesterfield, Spetisbury, Dorset, DT11 9DF





A charming three bedroom detached property set in TWO ACRES in the popular village of Spetisbury, ideal for a buyer with a horse.

Set within an expansive two-acre plot, this charming countryside home offers a rare blend of character, comfort, and space both inside and out.

The property unfolds across a thoughtfully arranged layout, where warm, welcoming interiors flow seamlessly from room to room. At its heart is a bright, modern kitchen with sleek white cabinetry and a central island, opening into a dining area that invites relaxed gatherings and everyday living.

A cozy lounge with a wood-burning stove adds a touch of traditional charm, while the upstairs bedrooms are light-filled and peaceful, with sloped ceilings and skylights enhancing the sense of retreat.


The bathroom is fresh and airy, with natural light pouring in through twin windows. Outside, the home is framed by a gravel driveway and a collection of useful outbuildings, all set against the backdrop of open fields and mature trees.

The true highlight, however, is the land itself — two acres of private, green space offering endless potential for gardening, recreation, or simply enjoying the tranquillity of rural life.

£760,000 Freehold

Chesterfield

Approximate Gross Internal Area
1916 sq ft - 178 sq m

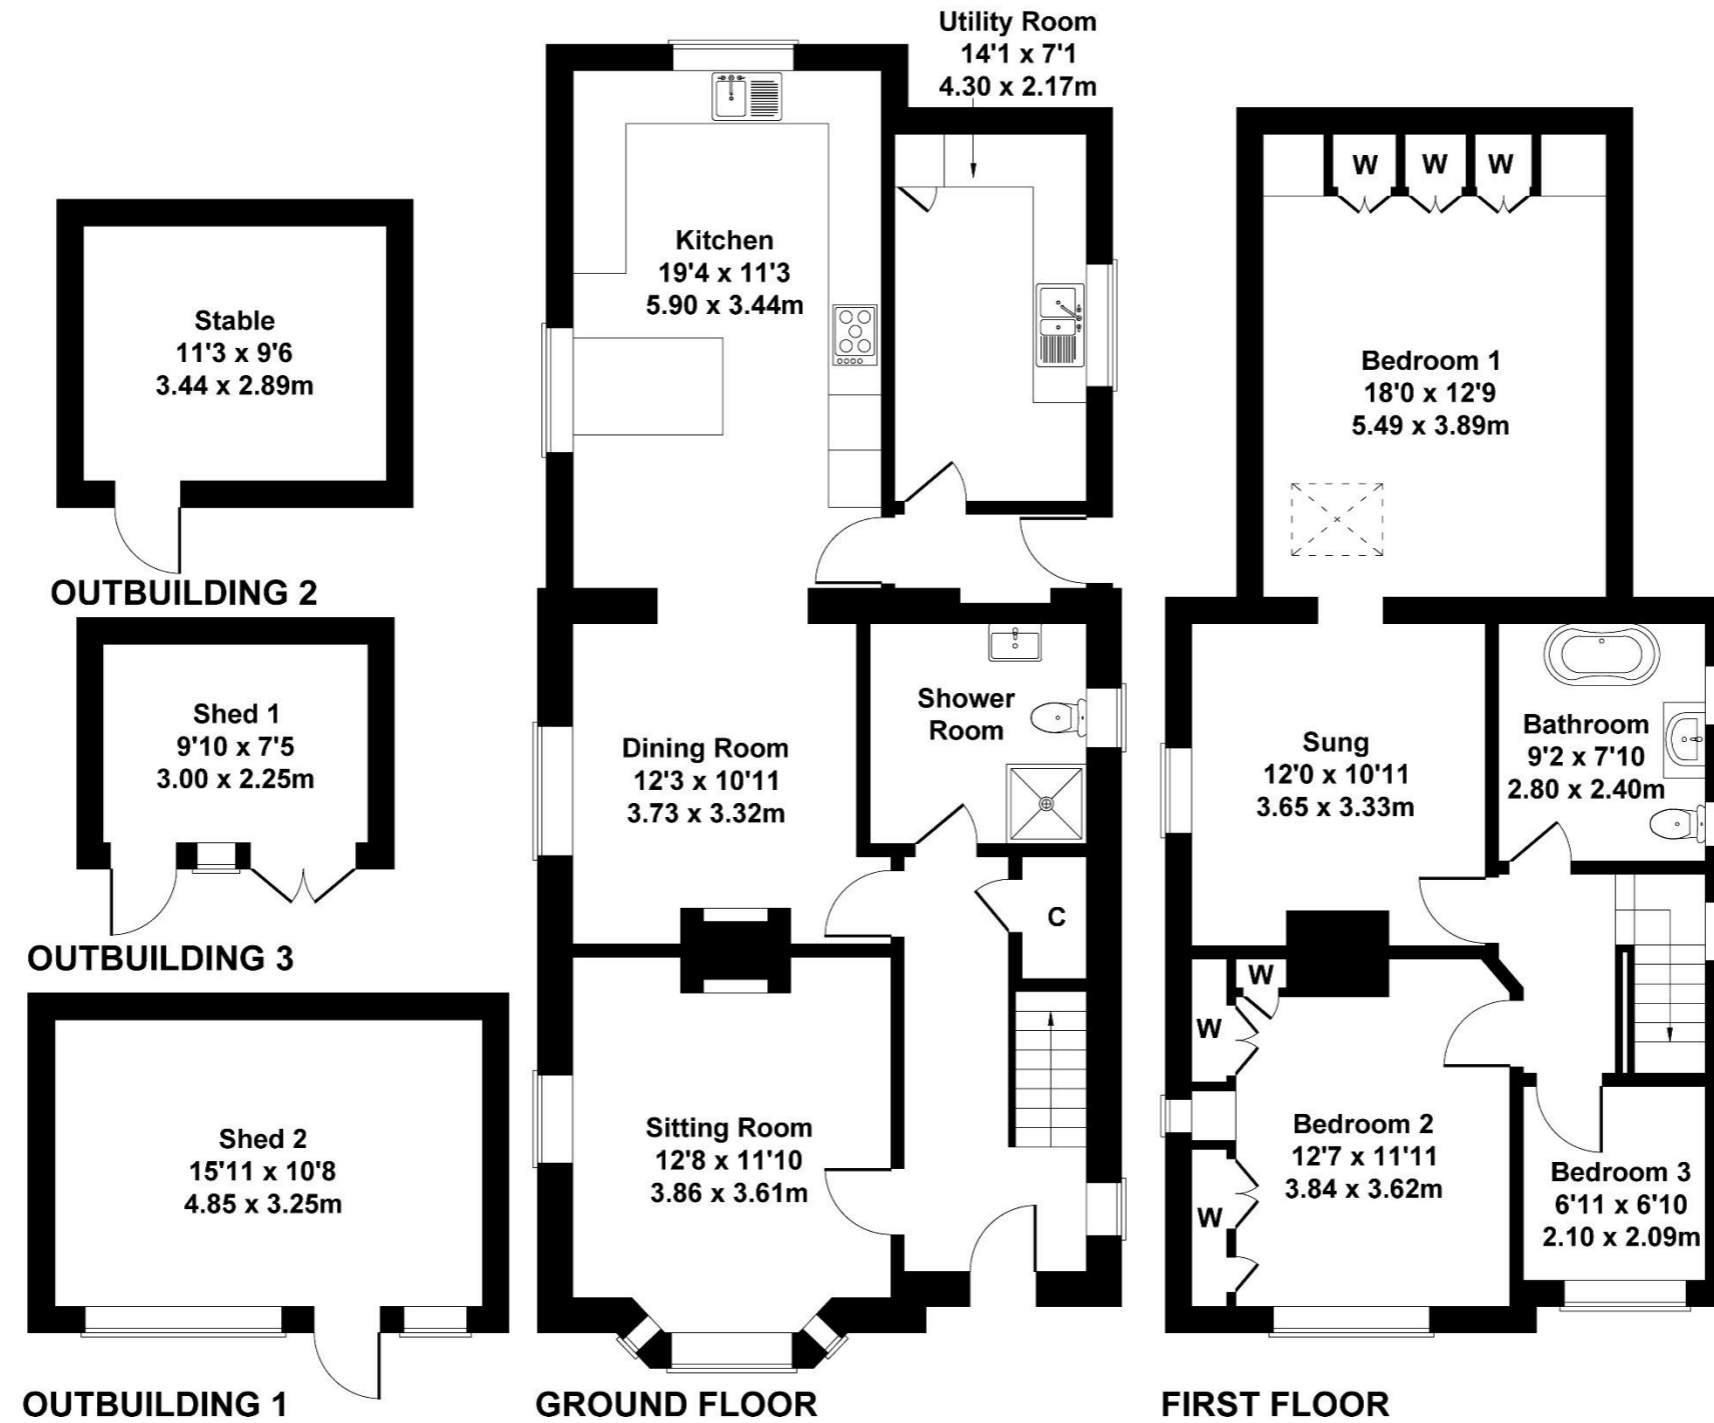

Not to Scale. Produced by The Plan Portal 2025
For Illustrative Purposes Only.

Please note Forum Sales & Lettings and their client give notice that:

1. They have no authority to make or give any representation or warranties in relations to the property. These particulars do not form part of any offer or contract and must not be relied upon as statements or representations of fact.

2. Any areas, common measurements or distances are approximate. The text, photographs and plans are for guidance only and are not necessarily comprehensive. It should not be assumed that the property has all necessary Planning, Building Regulations or other consents and Forum Sales and Lettings have not tested any services, equipment or facilities. Purchasers must satisfy themselves by inspection or otherwise.

EPC Rating - C

Viewing Arrangements - Strictly by appointment with Forum Sales & Lettings

15 Salisbury Street, Blandford Forum, Dorset, DT11 7AU

Tel: 01258 459600