



49 High Street, Hythe, Kent CT21 5AD



12 MILLBROOK MILL ROAD, HYTHE

£215,000 Leasehold
NO ONWARD CHAIN

This first floor flat forms part of a well regarded development on level ground at the eastern end of the High Street. The property offers a generous living space with Juliet balcony, kitchen, two comfortable bedrooms and a bathroom. There is a garage to the rear and visitors parking. EPC C



**12 Millbrook
Mill Road
Hythe
CT21 5PQ**

**Communal Hallway with Entry Phone System,
Entrance Hall, Sitting/Dining Room Open Plan to Kitchen,
Two Bedrooms, Bathroom
Communal Gardens, Visitor Parking and Garage**

DESCRIPTION

Millbrook is a small and well regarded development of purpose built flats which are well situated for access to local amenities. The subject property is on the first floor of the property and enjoys a southerly aspect meaning that available sunlight is maximised throughout the day particularly in the dual aspect sitting/dining room. The flat offers very comfortable accommodation including a fitted kitchen, two comfortable bedrooms and a bathroom and is well catered for with ample storage throughout.

To the rear of the building is a car parking area with allocated visitors parking and access to the garage.

SITUATION

Station Road is situated within in a prime central location, on level ground, close to a bus route and just a short walk from the Royal Military Canal, Waitrose and the vibrant High Street with its range of interesting shops, boutiques, restaurants and cafes. The town is also well served with a choice of four supermarkets including Waitrose, Sainsburys and Aldi together with doctors surgeries, dentists etc.

The attractive, unspoilt seafront is only a little further away together with a variety of sports and leisure facilities, including 2 golf courses and the Hotel Imperial Leisure Centre. The area is fortunate in having particularly good communications with a main line railway station in Saltwood (Sandling 3 miles) and access to the M20 (Junction 11 4 miles). The High Speed Link rail service to Stratford and St Pancras is available from Folkestone West (5 miles) and Ashford International (10 miles), with journey times of 53 and 37 minutes respectively. The Channel Tunnel Terminal is just over 3 miles away and the ferry port of Dover 12 miles away. (All distances are approximate.)



The accommodation comprises:

COMMUNAL ENTRANCE HALL

Entrance is from Mill Lane and from the parking area to the rear, staircase to 1st floor, door to:-

ENTRANCE HALL

Built in storage/heated linen cupboard, further built-in storage cupboard, radiator, doors to:-

SITTING/DINING ROOM

Coved ceiling, double glazed window to front, bay with double glazed sliding patio doors opening to Juliet balcony to front, radiator, serving hatch to kitchen.

KITCHEN

Fitted with a comprehensive range of base cupboard and drawer units incorporating recesses for washing machine and slimline dishwasher, roll top work surface inset with sink and drainer unit with mixer tap, four burner electric hob, tiled splashback, coordinating wall cupboards, integrated eye-level double oven/grill, wall hung Ideal Logic gas fired boiler, space for freestanding fridge/freezer, double glazed window to side, radiator.

BEDROOM

Built in wardrobe cupboard, coved ceiling, double glazed window to rear, radiator.

BEDROOM

Built in wardrobe cupboard, coved ceiling, double glazed window to rear, radiator.

BATHROOM

Panelled bath fitted with glazed screen and wall mounted Myra shower, low level WC, pedestal wash basin, tiled walls, extractor fan, radiator.

OUTSIDE

Millbrook is surrounded by delightful communal gardens with Visitors parking to the rear where the property benefits from a garage en-bloc.

LEASE: 99 years circa September 2006.

SERVICE CHARGE: £450 per quarter.

GROUND RENT: £285.48 per annum.

All information to be verified between solicitors.

EPC Rating Band C.

COUNCIL TAX

Band C approx. £2141.43 (2025/26)
Folkestone & Hythe District Council.

VIEWING

Strictly by appointment with **LAWRENCE & CO, 01303 266022.**

Lawrence & Co for itself and as agent for the vendor or lessor (as appropriate) gives notice that: 1 These particulars are only a general outline for the guidance of intending purchasers or lessees and do not constitute in whole or in part an offer or a Contract. 2 Reasonable endeavours have been made to ensure that the information given in these particulars is materially correct but any intending purchaser or lessee should satisfy themselves by inspection, searches, enquiries and survey as to the correctness of each statement. 3 All statements in these particulars are made without responsibility on the part of Lawrence & Co or the vendor or lessor. 4 No statement in these particulars is to be relied upon as a statement or representation of fact. 5 Neither Lawrence & Co nor anyone in its employment or acting on its behalf has authority to make any representation or warranty in relation to this property. 6 Nothing in these particulars shall be deemed to be a statement that the property is in good repair or condition or otherwise nor that any services or facilities are in good working order. 7 Photographs may show only certain parts and aspects of the property at the time when the photographs were taken and you should rely upon actual inspection. 8 No assumption should be made in respect of parts of the property not shown in photographs. 9 Any areas, measurements or distances are only approximate. 10 Any reference to alterations or use is not intended to be a statement that any necessary planning, building regulation, listed building or any other consent has been obtained. 11 Amounts quoted are exclusive of VAT if applicable. 12 Whilst reasonable endeavours have been made to ensure the accuracy of any floor plan contained in these particulars, all measurements and areas are approximate and no responsibility is taken for any error, omission or mis-statement. This plan is for illustrative purposes only and should be used as such by any prospective purchaser. 12a Any mapping contained within these particulars is for illustrative purposes only and should be used as such by any prospective purchaser. No responsibility is taken for any error, omission or mis-statement.







Millbrook, Hythe, CT21

Approximate Gross Internal Area = 74.6 sq m / 803 sq ft

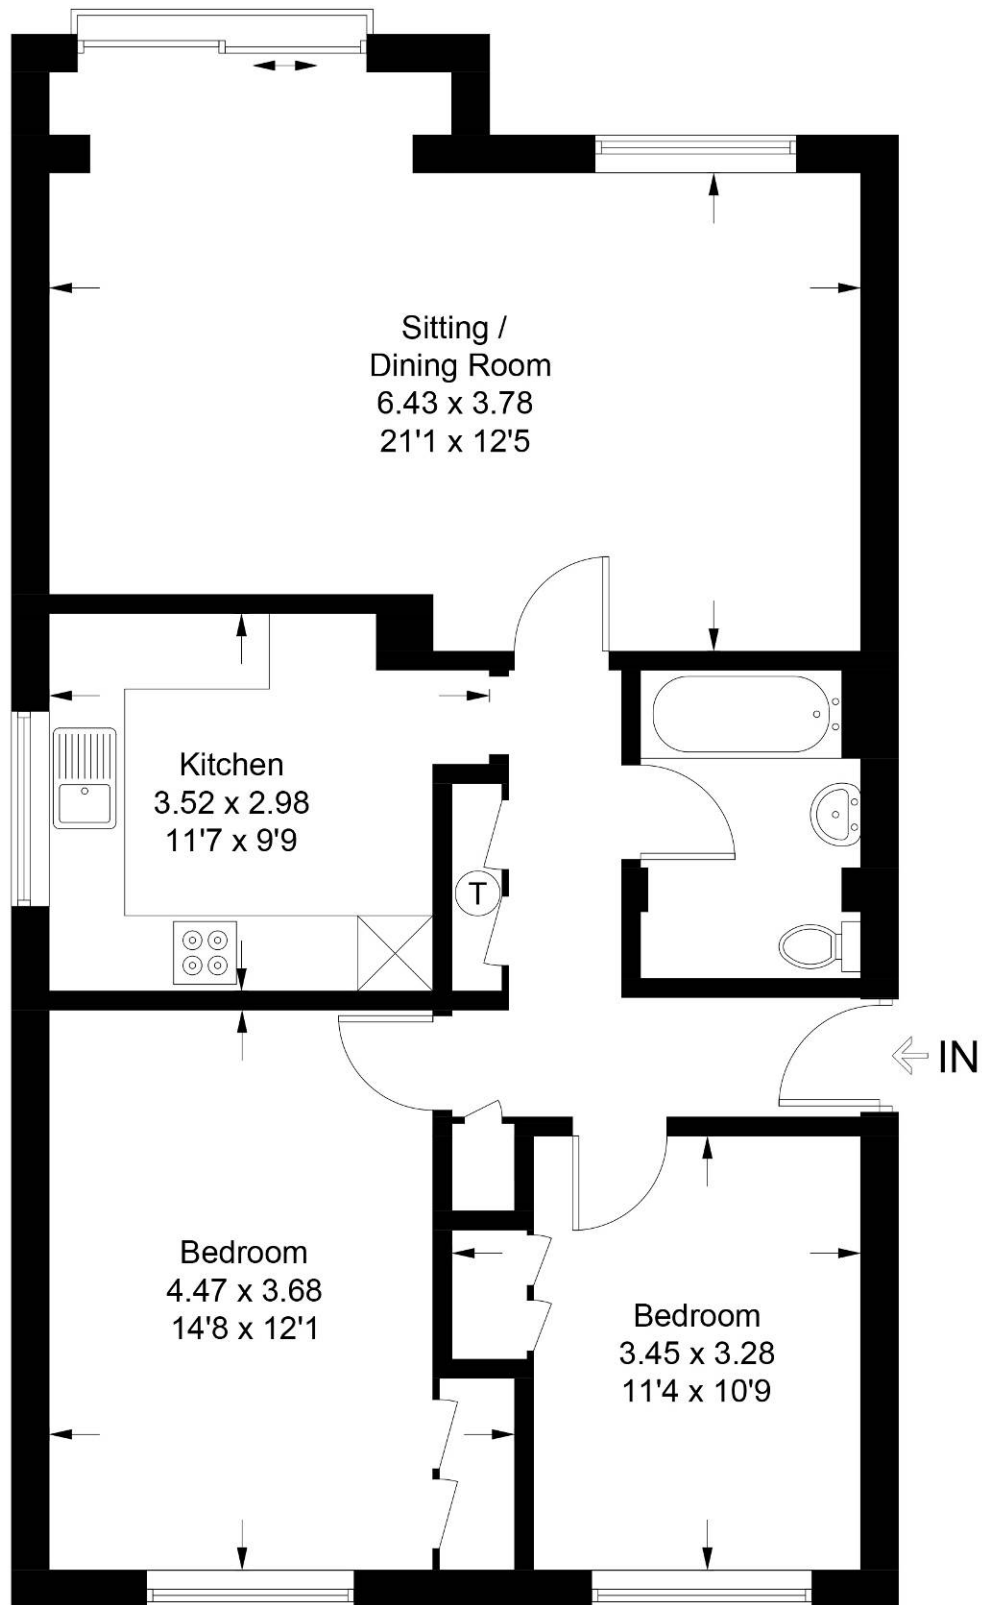


Illustration for identification purposes only, measurements are approximate, not to scale. floorplansUsketch.com © (ID1125338)