



151 Sugworth Lane, Radley OX14 2LJ

151 Sugworth Lane

Spacious three-bedroom detached bungalow featuring large corner plot gardens offering excellent potential to substantially extend the accommodation, sold with no ongoing chain.

Sugworth Lane is a sought after non estate location, offering easy access to the amenities of Radley village, which includes a very useful railway station with commuter service to both Reading and London. The nearby Kennington village also offers a good range of amenities including primary school, beautiful countryside and Thameside walks, combined with a quick bus route to the historic Oxford City, Useful road distances include Abingdon Town Centre (Circa 3 miles) and Oxford City Centre (Circa 4 miles)

Bedrooms: 3


Bathrooms: 1

Reception Rooms: 1

Council Tax Band: D

Tenure: Freehold

EPC:

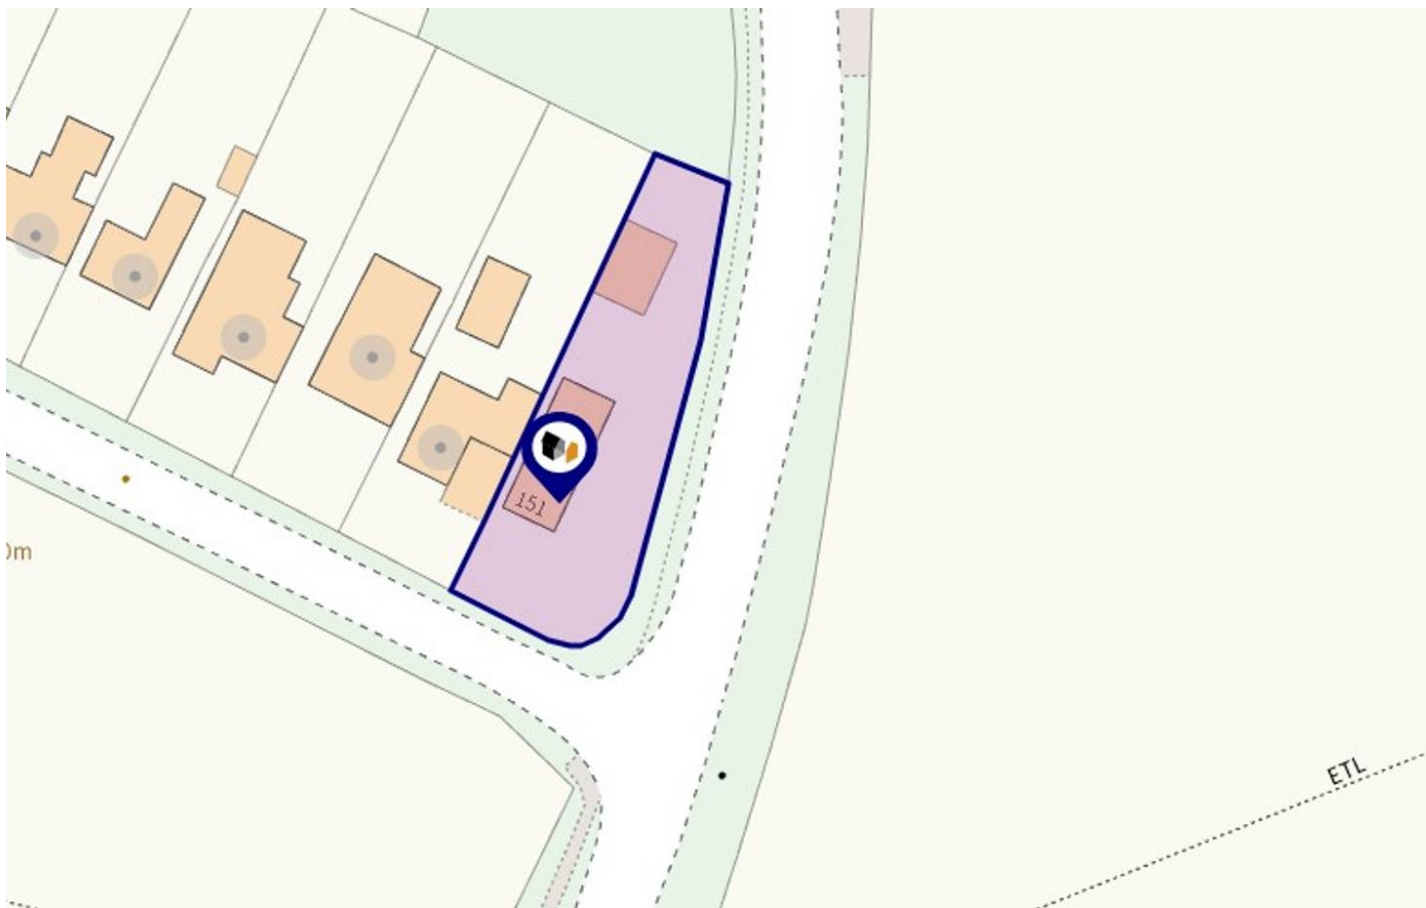

Key Features

- Enclosed entrance porch leading to entrance hall
- Kitchen and an impressive and generously proportioned triple aspect living room featuring a striking stone open fireplace complemented by attractive open countryside views
- Three bedrooms, two benefiting from built-in wardrobe cupboards complemented by separate shower room
- Mains gas radiator central heating, the majority of the windows have been replaced with PVC double glazing and the property is sold with no on-going chain
- Generous corner plot gardens (total plot extends to 1/6 of an acre) providing driveway parking for many vehicles which leads to a substantial detached double garage with light and power and workshop
- The remainder of the gardens are predominantly laid to an extensive lawn and are enclosed by a combination of walling and fencing affording good degrees of privacy
- The size and configuration of the plot provide excellent potential for further extension,









BRITISH
PROPERTY
AWARDS
2024

GOLD WINNER

ESTATE AGENT
IN ABINGDON



Introducing the Hodsons team...
...trust in our experience!




Sugworth Lane, OX14

Approximate Gross Internal Area = 79.60 sq m / 857 sq ft

Garage = 39.10 sq m / 421 sq ft

Total = 118.70 sq m / 1278 sq ft

For identification only - Not to scale

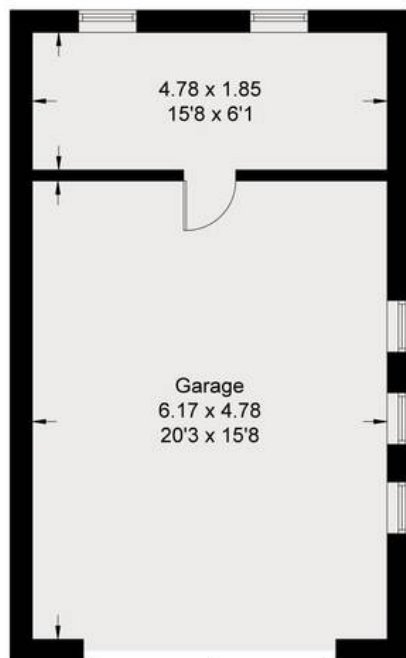

(Not Shown In Actual
Location / Orientation)

</