



ARNOLD  
GREENWOOD



20 Killington Drive, Kendal

Cumbria

Guide Price £300,000


## 20 Killington Drive


Kendal, Cumbria

This beautifully presented three-bedroom, one-bathroom semi-detached bungalow offers stylish, modern living with an exceptional blend of indoor comfort and outdoor appeal. The bright and airy reception room features ample natural light creating an inviting space for both relaxation and entertaining. The generously proportioned modern kitchen is equipped with integrated appliances and stylish units, making it perfect for home chefs and those who love to entertain. The kitchen and adjoining conservatory provide seamless access to the spacious garden and an expansive decked area, ideal for outdoor dining, gatherings, or peaceful enjoyment of the scenic countryside views.

Additional highlights include a contemporary bathroom with elegant tiling and a bath with an integrated shower, ensuring every-day convenience and style. The property boasts a well-maintained front garden, a large brick-paved driveway offering ample off-road parking, and an attached garage for added security and storage. Large windows and modern lighting fixtures throughout maximise natural light, enhancing the bright, welcoming atmosphere in every room. With its blend of modern features, practical spaces, and exceptional outdoor amenities, this bungalow is perfectly suited to families or downsizers seeking a tranquil yet contemporary home. Offered for sale with no chain.



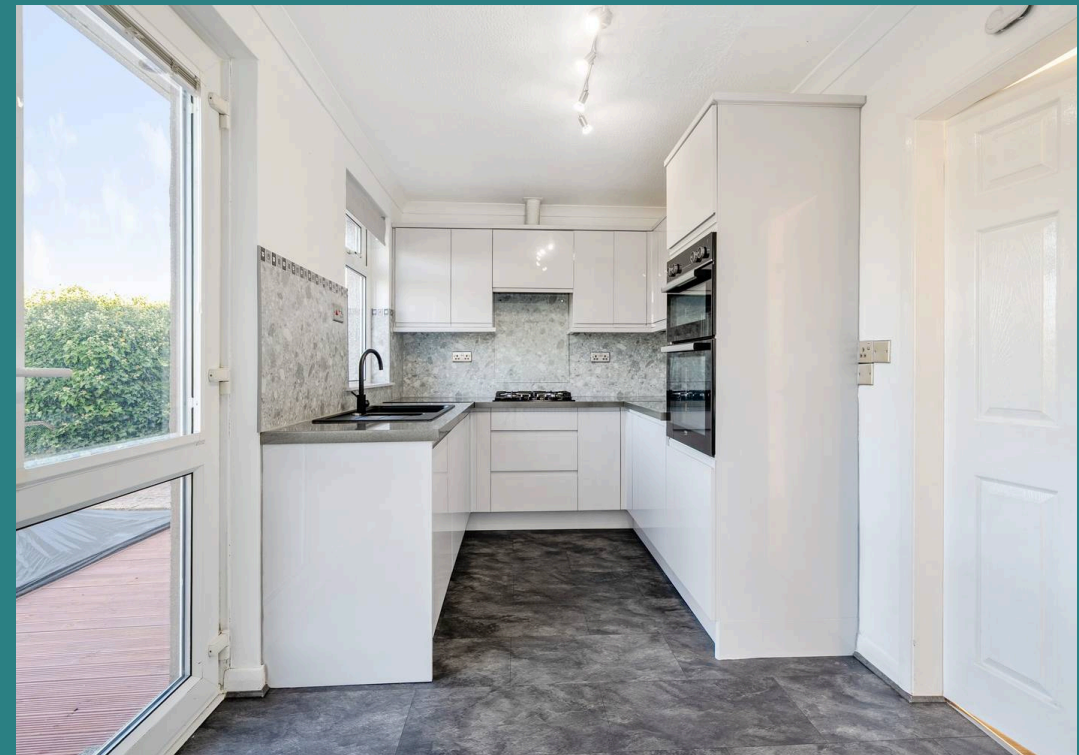

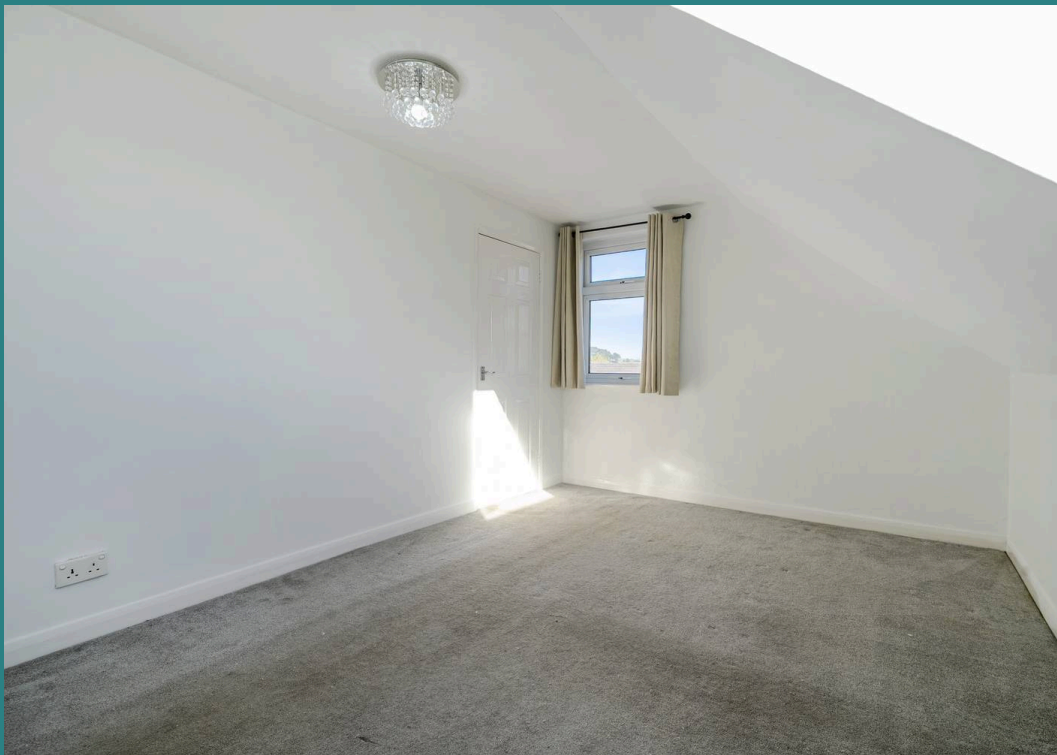

## REAR GARDEN

Large rear garden with generous decking area

## FRONT GARDEN

Lawned garden with hedges providing privacy

## Garage

Single Garage

## Driveway

3 Parking Spaces

Energy Efficiency Rating: D




# Killington Drive, Kendal, LA9

Approximate Area = 1074 sq ft / 99.7 sq m  
Limited Use Area(s) = 129 sq ft / 11.9 sq m  
Garage = 192 sq ft / 17.8 sq m  
Total = 1395 sq ft / 129.4 sq m


For identification only - Not to scale




Denotes restricted  
head height

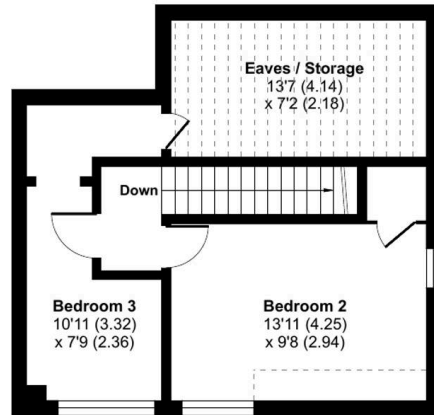

FIRST FLOOR

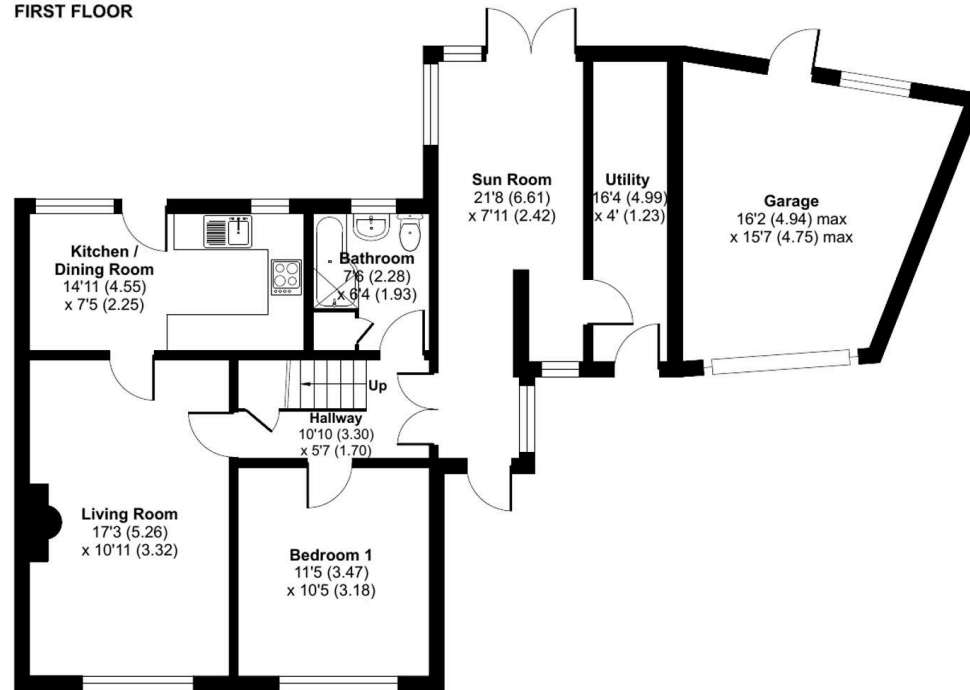

GROUND FLOOR

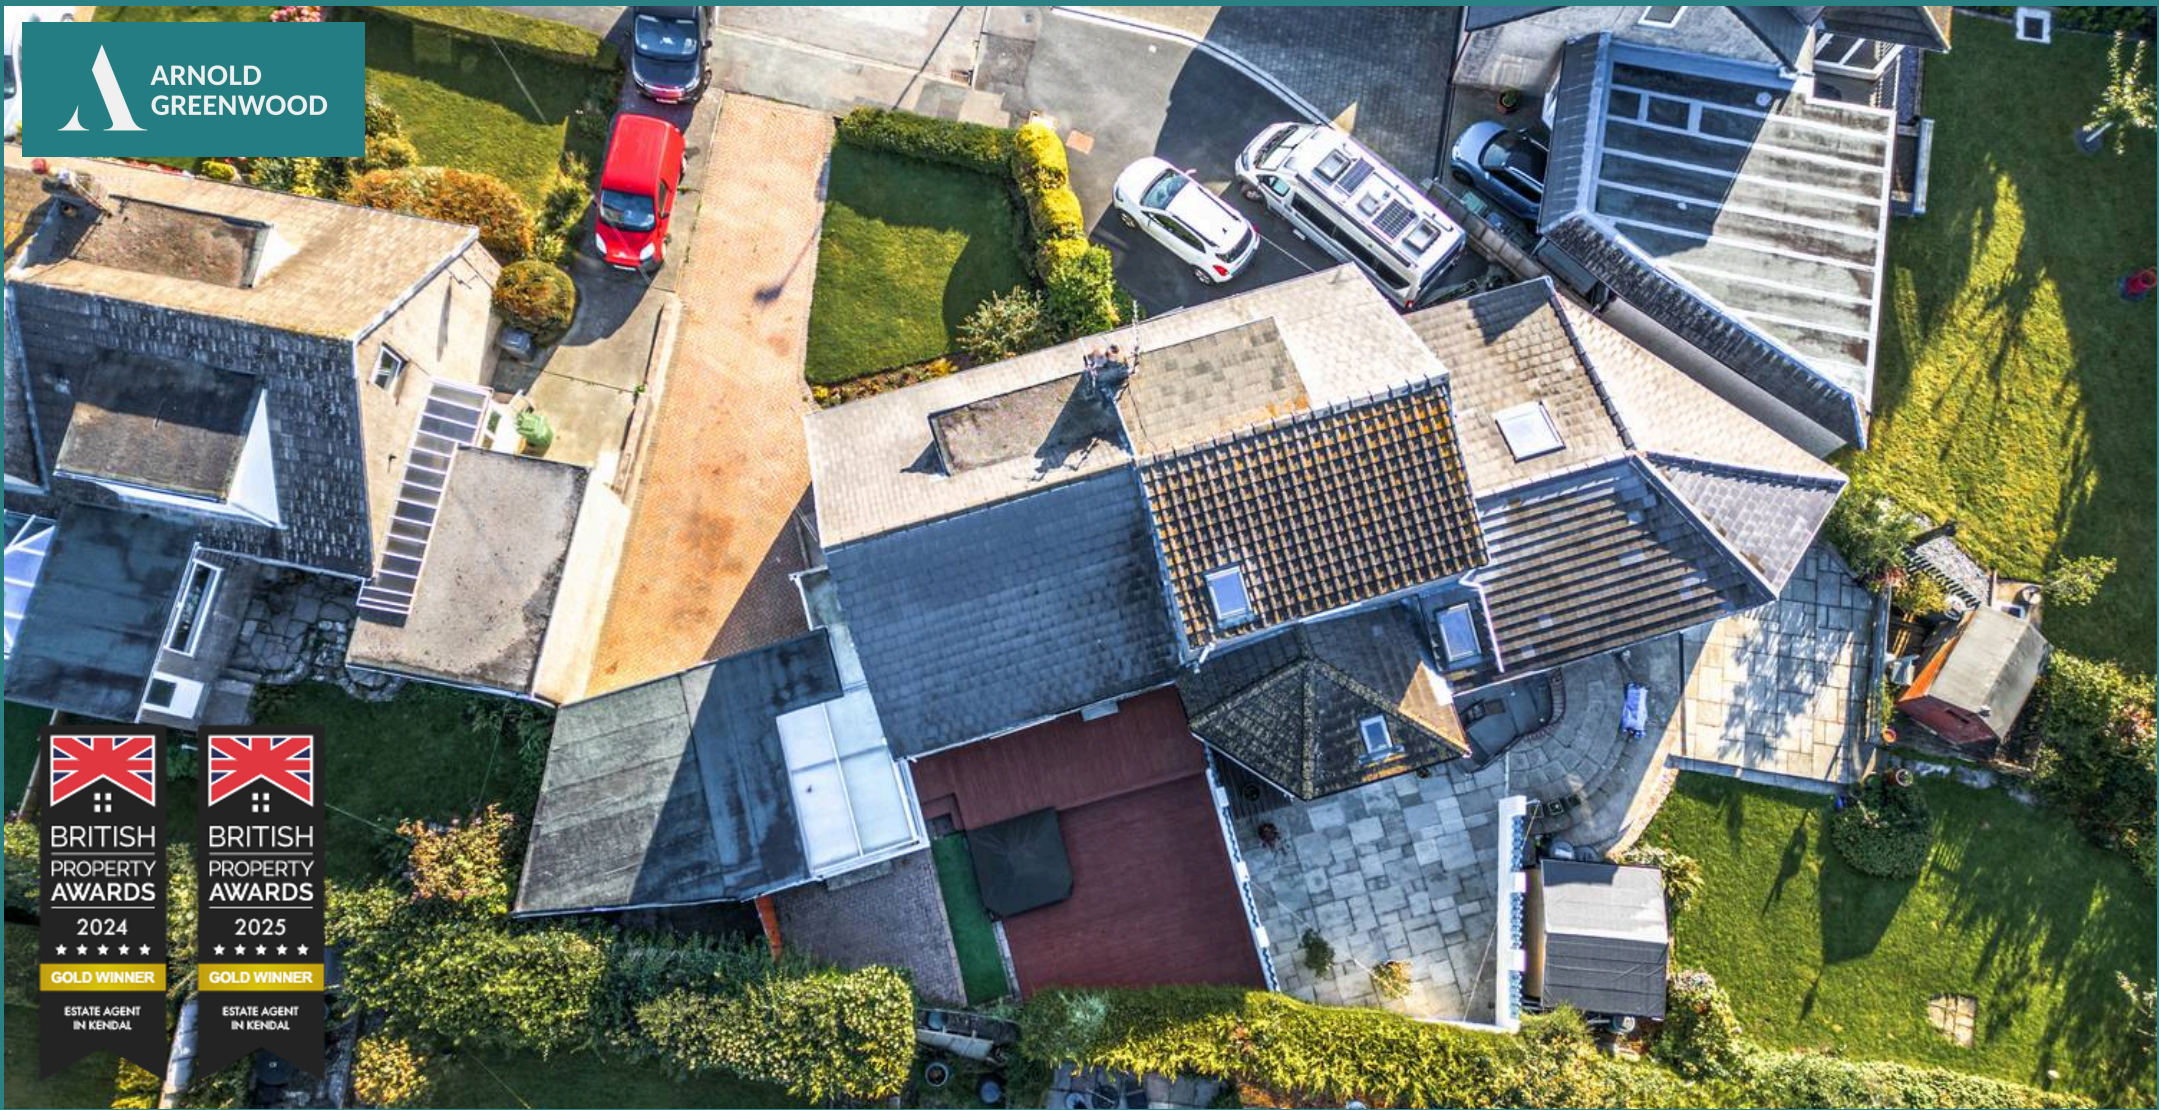

BRITISH  
PROPERTY  
AWARDS

2024



GOLD WINNER

ESTATE AGENT  
IN KENDAL



BRITISH  
PROPERTY  
AWARDS

2025



GOLD WINNER

ESTATE AGENT  
IN KENDAL

## Arnold Greenwood Estate Agents

Arnold Greenwood Solicitors, 8-10 Highgate - LA9 4SX

01539733383

kendal@arnoldgreenwood.co.uk

[www.arnoldgreenwoodestateagency.co.uk/](http://www.arnoldgreenwoodestateagency.co.uk/)

Whilst every care has been taken in the preparation of these sales particulars, they are for guidance purposes only and no guarantee can be given as to the working condition of the various services and appliances. Measurements have been taken as accurately as possible but slight discrepancies may inadvertently occur. The agents have not tested appliances or central heating services. Interested applicants are advised to make their own enquiries and investigation before finalising their offer purchase. Money Laundering In the event of prospective purchasers making an offer on a property, in relation to the Money Laundering Regulations photographic ID and Utility bill showing your address will be required. Please contact the office for their information.

