



  
Apt 1, Bethesda House, 1 Bethesda Street  
Burnley

£475 pcm



## Apartment 1

Bethesda House, Burnley


This well-presented one-bedroom apartment is located in Bethesda House, right in the heart of Burnley town centre, offering convenient access to a wide range of shops, restaurants, and local amenities.


The property is part-furnished and features newly fitted carpets throughout, creating a fresh and comfortable living environment. The apartment benefits from a modern open-plan kitchen and living space, ideal for both relaxing and entertaining.

Additional benefits include internet included within the rent, providing added convenience and value.

This property is perfectly suited for professionals or individuals seeking a centrally located home with easy access to everything Burnley has to offer.

- 1 Bedroom
- Part Furnished
- Deposit £475
- Council Tax A
- EPC: D
- Town Centre Location
- New Carpets
- Extra Storage for £25pcm
- Farrar & Forbes 01282 914042
- RENT INCLUDES INTERNET

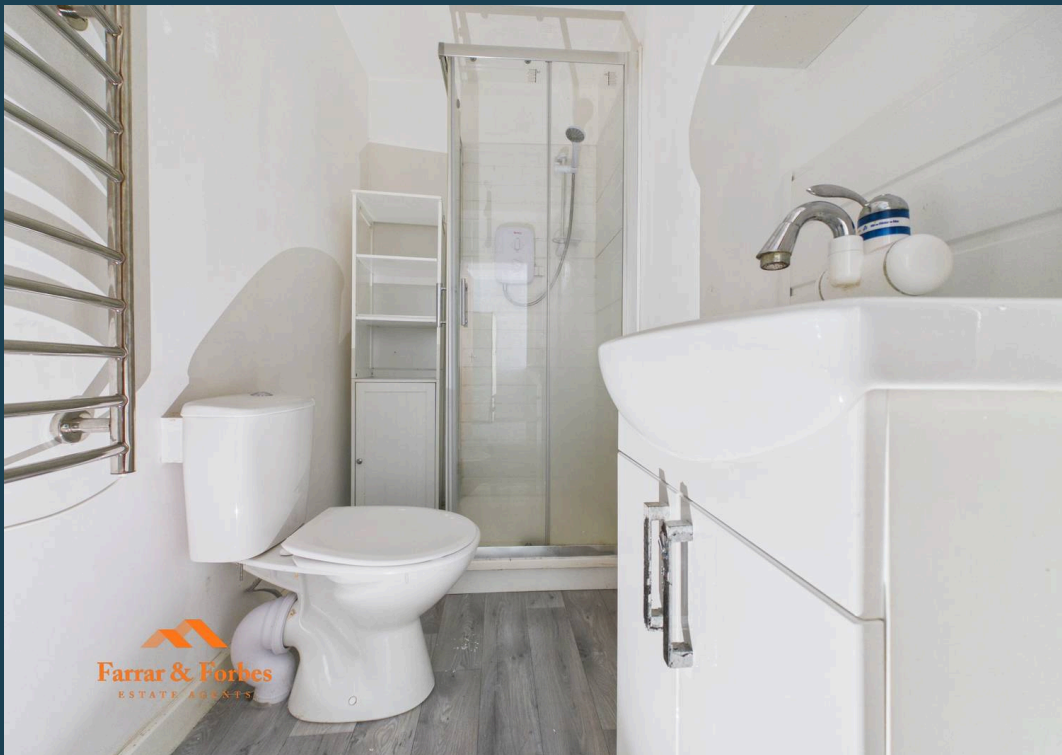

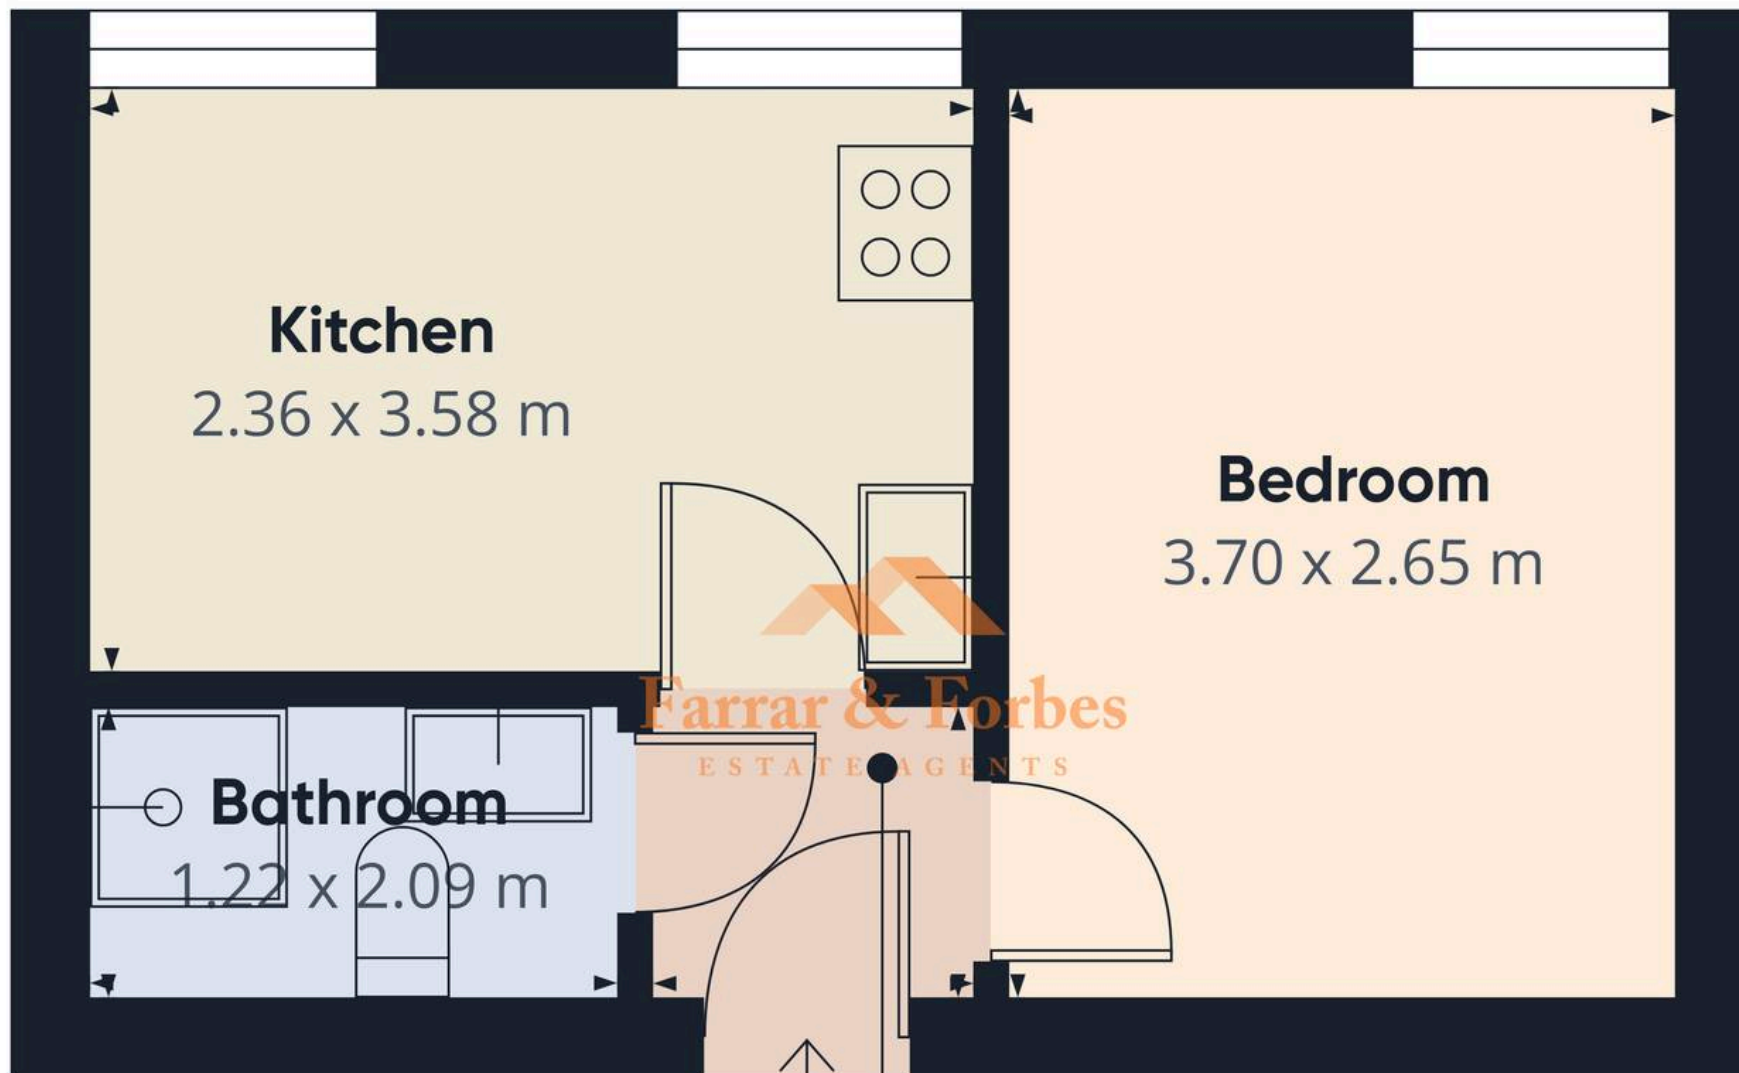


Approximate total area<sup>(1)</sup>  
23 m<sup>2</sup>

(1) Excluding balconies and terraces

Calculations reference the RICS IPMS 3C standard. Measurements are approximate and not to scale. This floor plan is intended for illustration only.

GIRAFFE360



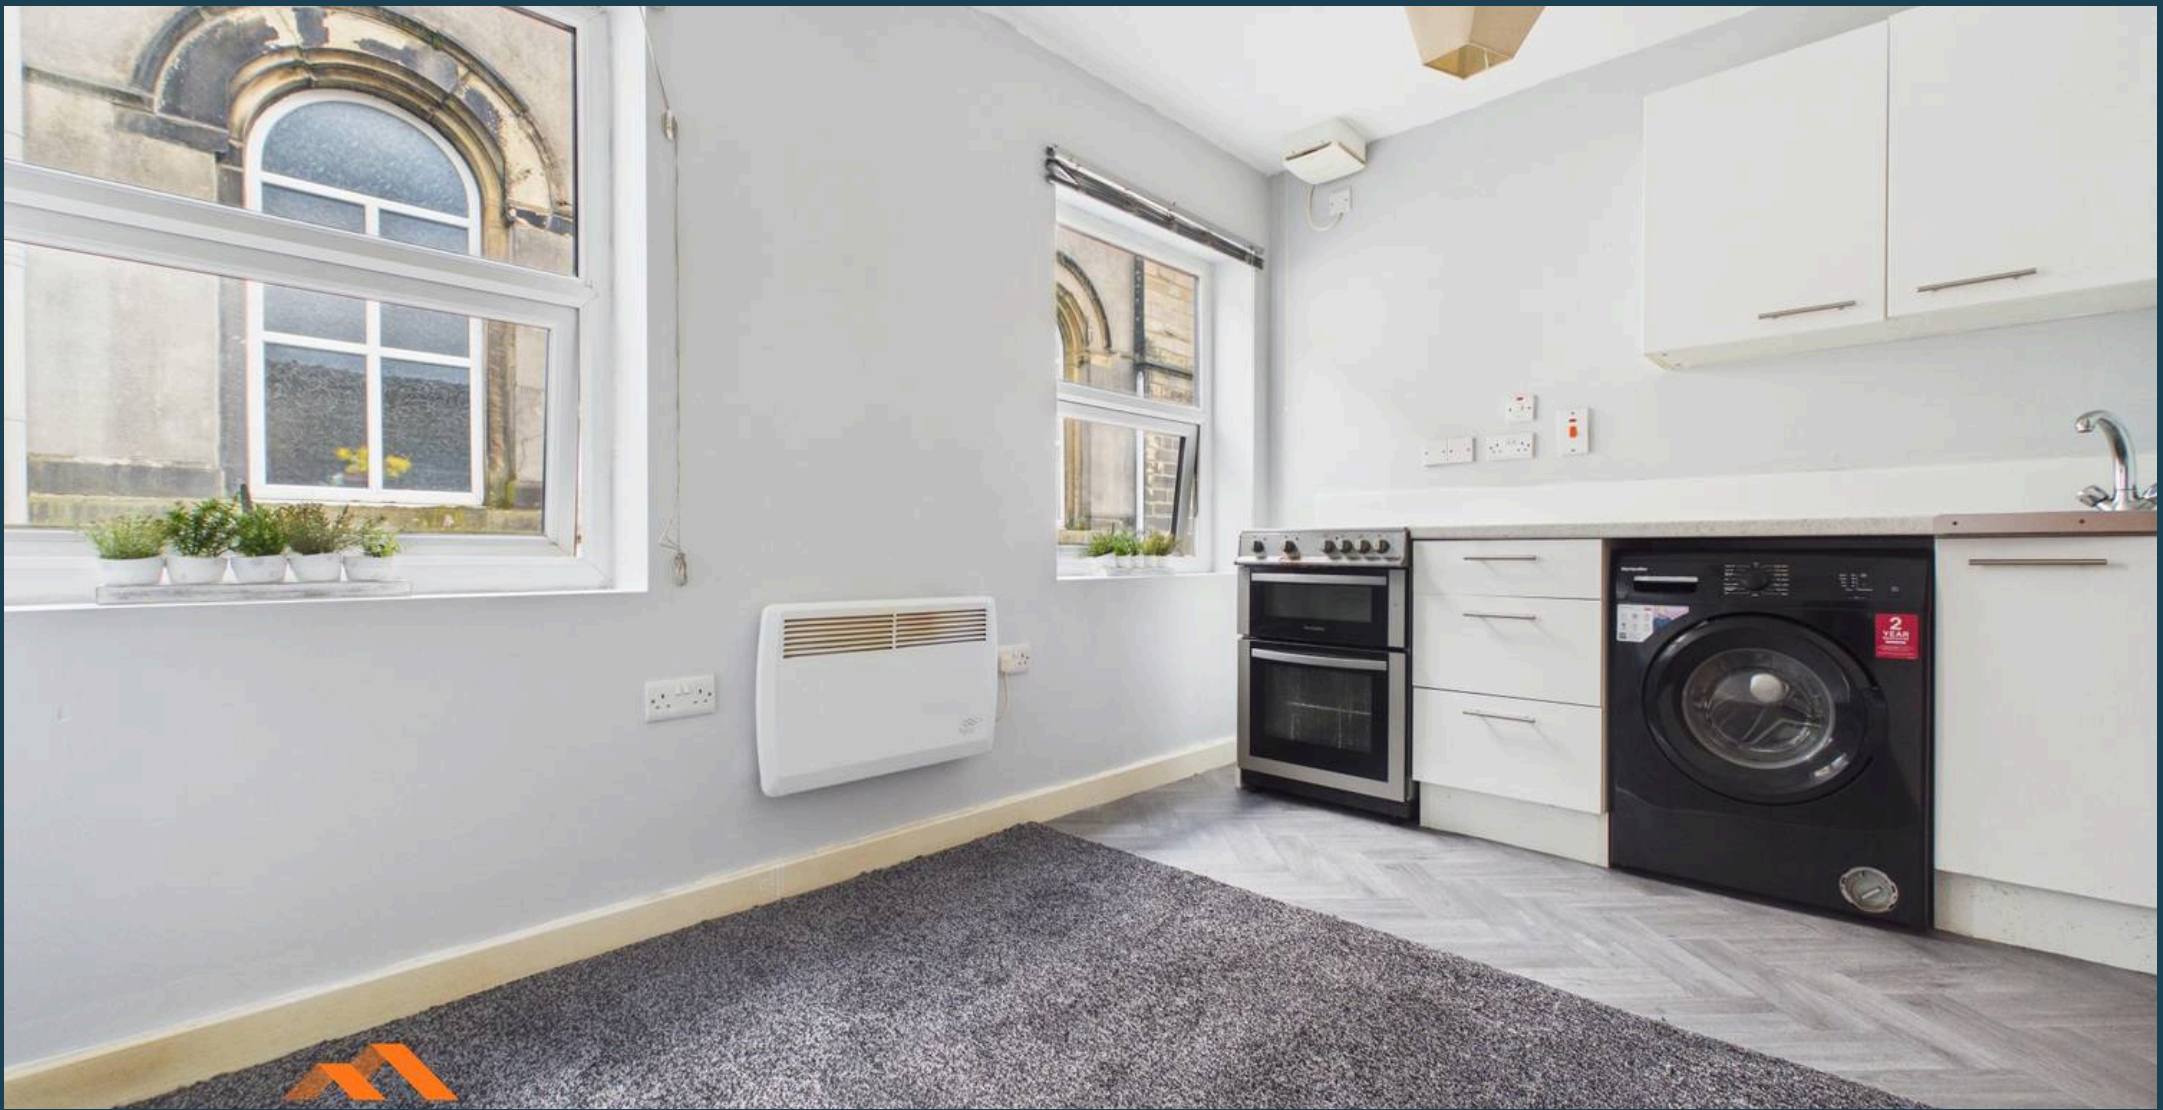

## Farrar & Forbes Estate Agents

Colne E-Cigs, 1 Arcadia - BB8 0HX

01282914042

[info@farrarandforbes.co.uk](mailto:info@farrarandforbes.co.uk)

[farrarandforbes.co.uk/](http://farrarandforbes.co.uk/)