

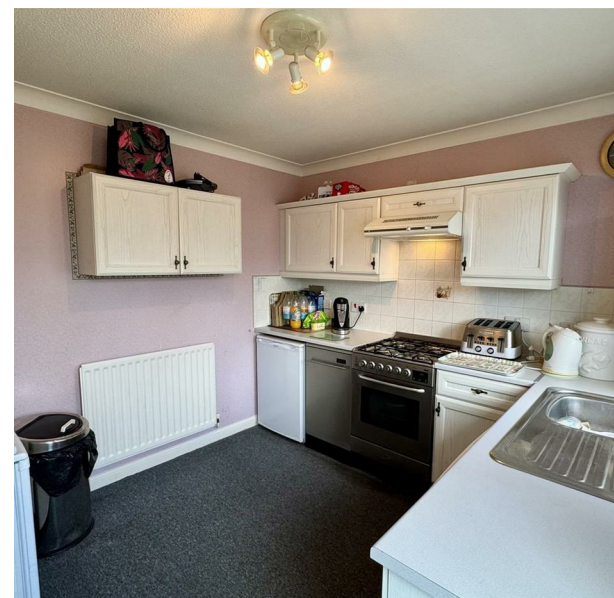


Violet Grove, Darlington, DL1 1GR
Offers in the region of £150,000

estates⁴
'The Art of Property'

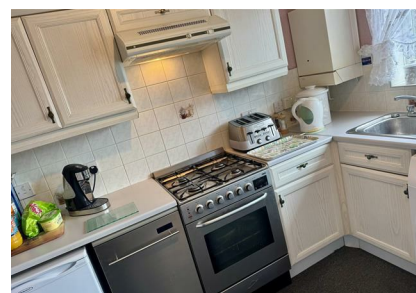

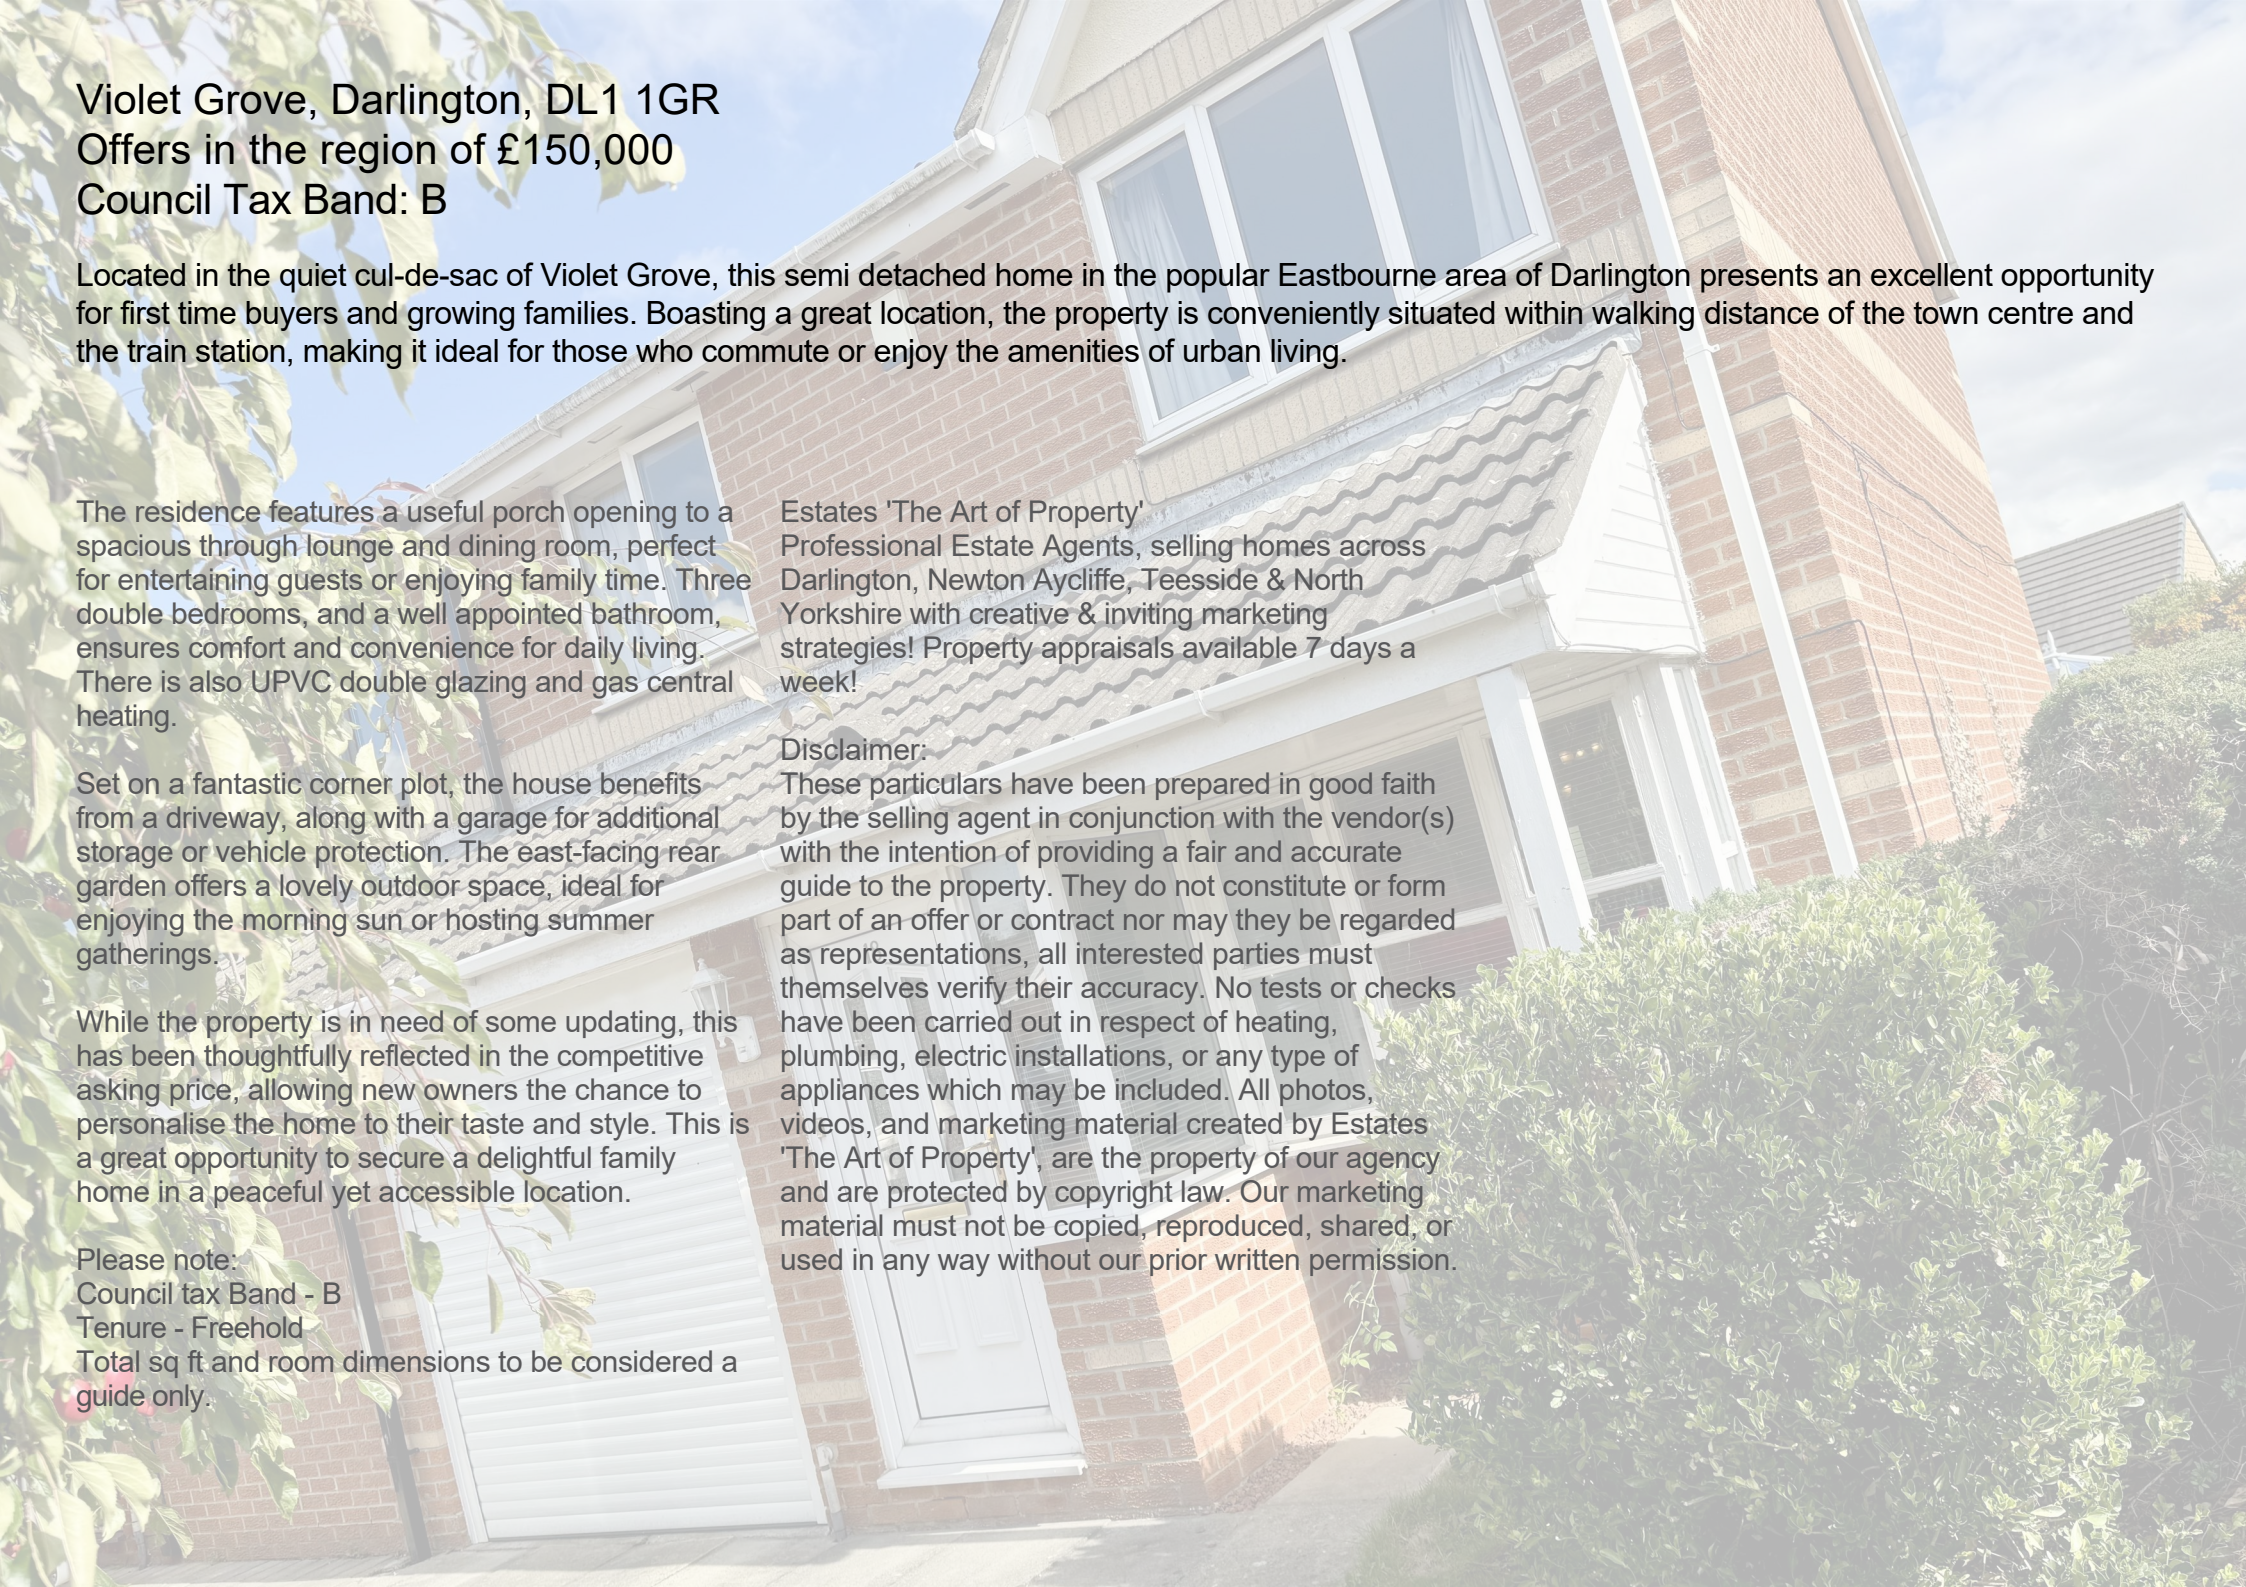

Violet Grove, Darlington, DL1 1GR

Offers in the region of £150,000

Council Tax Band: B

Located in the quiet cul-de-sac of Violet Grove, this semi detached home in the popular Eastbourne area of Darlington presents an excellent opportunity for first time buyers and growing families. Boasting a great location, the property is conveniently situated within walking distance of the town centre and the train station, making it ideal for those who commute or enjoy the amenities of urban living.

The residence features a useful porch opening to a spacious through lounge and dining room, perfect for entertaining guests or enjoying family time. Three double bedrooms, and a well appointed bathroom, ensures comfort and convenience for daily living. There is also UPVC double glazing and gas central heating.

Set on a fantastic corner plot, the house benefits from a driveway, along with a garage for additional storage or vehicle protection. The east-facing rear garden offers a lovely outdoor space, ideal for enjoying the morning sun or hosting summer gatherings.

While the property is in need of some updating, this has been thoughtfully reflected in the competitive asking price, allowing new owners the chance to personalise the home to their taste and style. This is a great opportunity to secure a delightful family home in a peaceful yet accessible location.

Please note:

Council tax Band - B

Tenure - Freehold

Total sq ft and room dimensions to be considered a guide only.

Estates 'The Art of Property'
Professional Estate Agents, selling homes across Darlington, Newton Aycliffe, Teesside & North Yorkshire with creative & inviting marketing strategies! Property appraisals available 7 days a week!



Disclaimer:

These particulars have been prepared in good faith by the selling agent in conjunction with the vendor(s) with the intention of providing a fair and accurate guide to the property. They do not constitute or form part of an offer or contract nor may they be regarded as representations, all interested parties must themselves verify their accuracy. No tests or checks have been carried out in respect of heating, plumbing, electric installations, or any type of appliances which may be included. All photos, videos, and marketing material created by Estates 'The Art of Property', are the property of our agency and are protected by copyright law. Our marketing material must not be copied, reproduced, shared, or used in any way without our prior written permission.



Violet Grove, Darlington, DL1 1GR

Approximate Gross Internal Area: (926 sq ft - 86 sq m.)

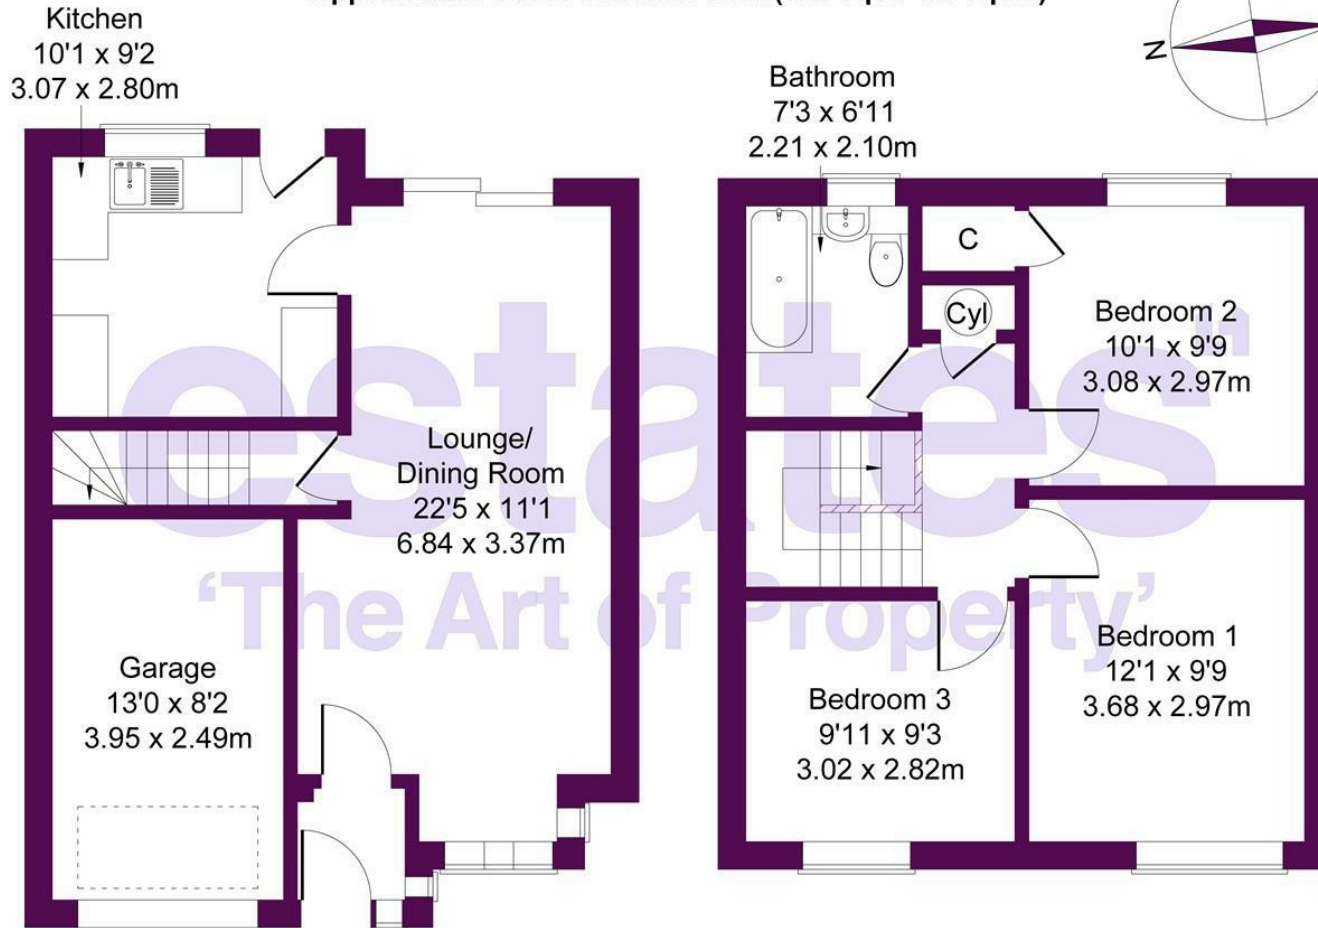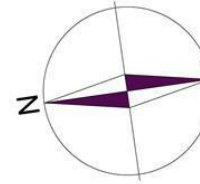

Ground Floor

First Floor

Not to Scale. Produced by The Plan Portal 2025
For Illustrative Purposes Only.

Business Central 2 Union Square
Central Park
Darlington
County Durham
DL1 1GL
01325 804850
sales@estatesgroup.co.uk
<https://estates-theartofproperty.co.uk/>

Energy Efficiency Rating		
	Current	Potential
Very energy efficient - lower running costs		
(92 plus) A		
(81-91) B		
(69-80) C		76
(55-68) D	63	
(39-54) E		
(21-38) F		
(1-20) G		
Not energy efficient - higher running costs		
England & Wales		EU Directive 2002/91/EC