



Located in Medina Villas, Hove, this delightful Victorian flat offers a perfect blend of character and modern living. Spanning an impressive 549 square feet, the property features a well-appointed reception room that serves as an inviting space for relaxation and entertaining.

The property is just off Hove's vibrant seafront, with its picturesque views and lively atmosphere. The local area boasts a variety of shops, cafes, and restaurants, ensuring that you have everything you need within easy reach.

This property is perfect for those who appreciate the charm of Victorian architecture while enjoying the conveniences of contemporary living. Whether you are looking to invest or seeking a new home, this flat in Medina Villas is a wonderful opportunity not to be missed.

- VIRTUAL REALITY TOUR AND FLOORPLAN
- ONE BEDROOM GROUND FLOOR FLAT
- CONVERTED PERIOD BUILDING
- OFF HOVE SEAFRONT
- CLOSE TO LOCAL AMENITIES
- SPACIOUS LOUNGE
- BATHROOM
- PERIOD FEATURES
- SMALL PATIO
- SHARE OF FREEHOLD





GROUND FLOOR

ENTRANCE HALL

Laminated wooden flooring.

LOUNGE

Four sash windows to bay with plantation shutters, ornate ceiling coving and rose, feature fireplace with marble mantle and cast iron inset, cupboard housing boiler, laminated wooden flooring, three radiators.

KITCHEN AREA

Fitted with a range of eye level wall cupboards and base cupboards, worktops with tiled surround, stainless steel single bowl single drainer sink unit with mixer tap, electric oven, gas hob with stainless steel extractor hood over, plumbed space for washing machine, space for further appliance, ceiling spotlights, laminated wooden flooring.

BATHROOM

Fitted with white suite comprising 3/4 panelled bath with mixer tap with shower attachment, pedestal wash hand basin with mixer tap, low level close coupled WC, part tiled walls, extractor fan, laminated wooden flooring, radiator, frosted window.

BEDROOM

Windows and glass panel door to bay giving access to PATIO, three further windows to side, laminated wooden flooring, radiator.

EXTERNAL

PATIO

East aspect.

ADDITIONAL INFORMATION


Lease - Share of Freehold - 999 years from 2009

Maintenance - £85 per month (£1.020 P.A.)

Ground Rent - £0

Council Tax Band B - £2,006.23



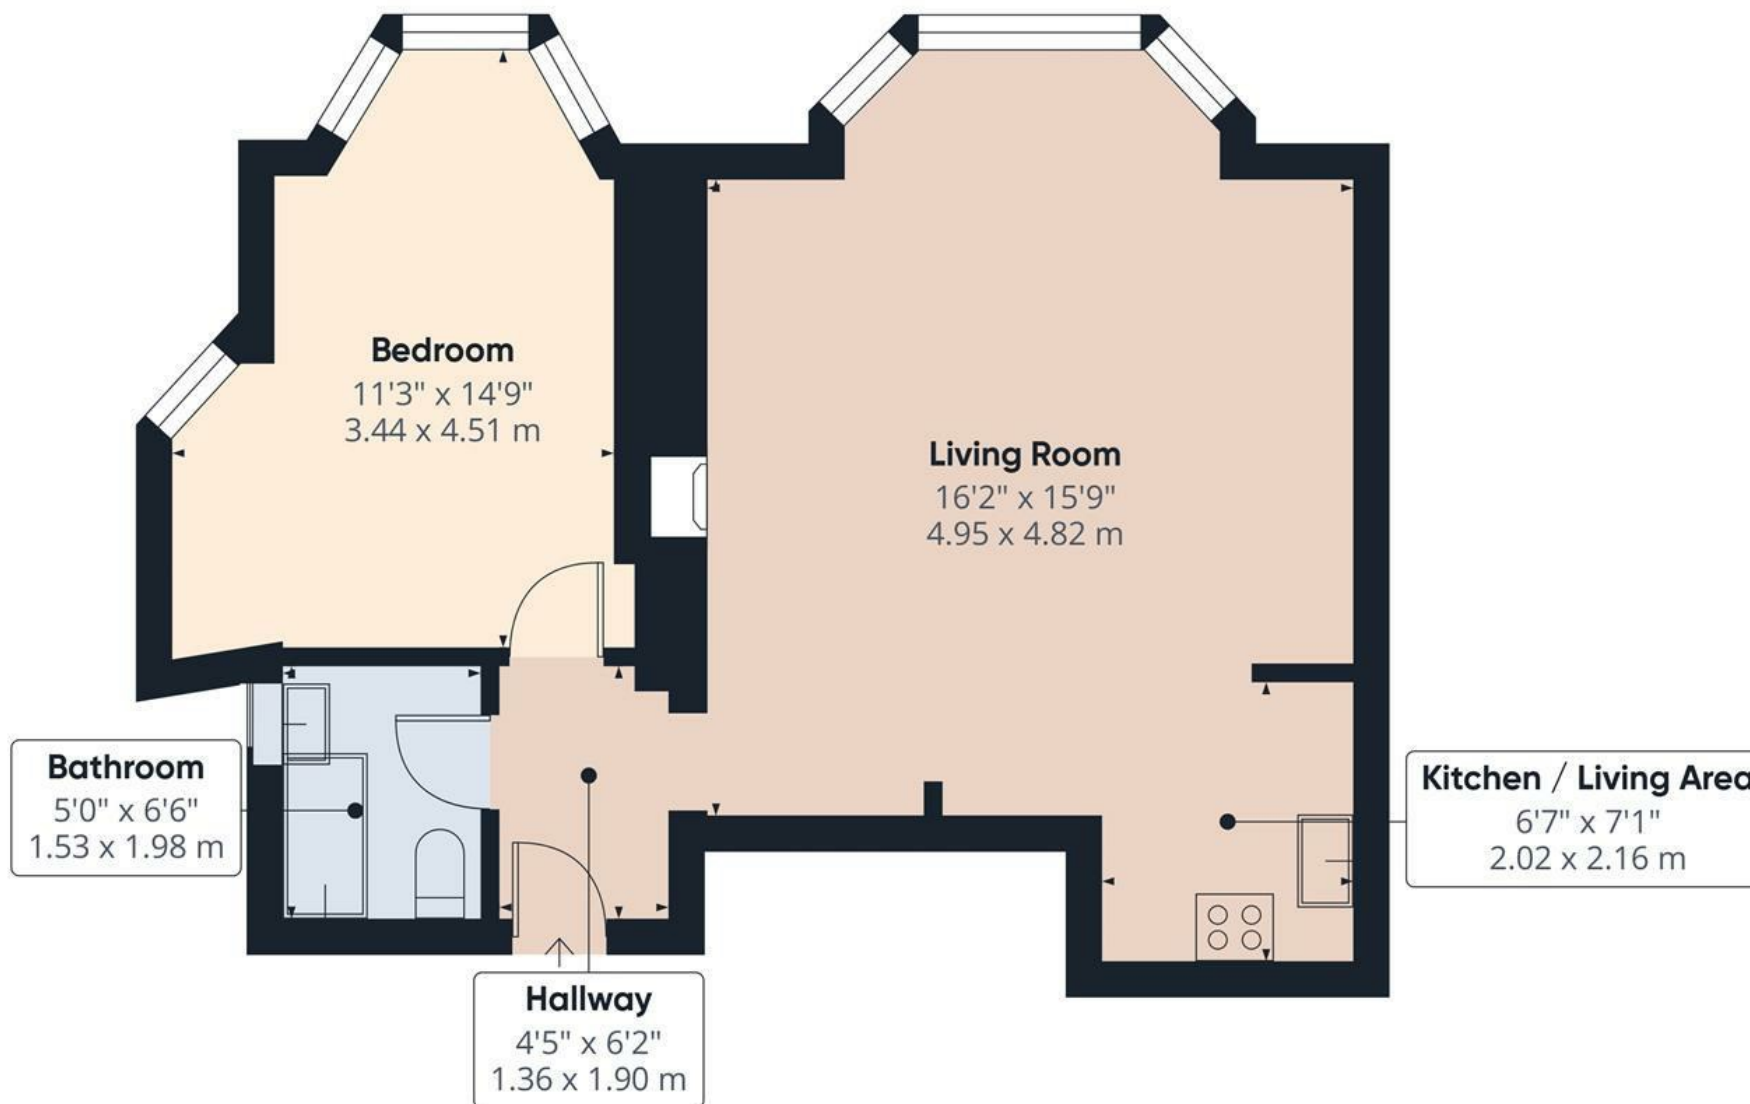

Approximate total area^m

512 ft²

47.5 m²


(1) Excluding balconies and terraces

Calculations reference the RICS IPMS 3C standard. Measurements are approximate and not to scale. This floor plan is intended for illustration only.

GIRAFFE360



ENERGY PERFORMANCE CERTIFICATE (EPC)

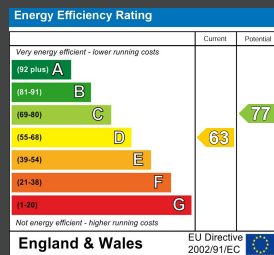

DISCLAIMER

Money Laundering Regulations 2007: Intending purchasers will be asked to produce identification documentation upon acceptance of any offer. We would ask for your cooperation in producing such in order that there will not be a delay in agreeing the sale. General: Whilst we endeavour to make our sales particulars fair, accurate and reliable they are only a general guide to the property and accordingly if there is any point which is of particular importance to you please contact the office and we will be pleased to check the position for you. Buyers must check the availability of any property and make an appointment to view, before embarking on any journey to see a property. Items shown in photographs are NOT included unless specifically mentioned within the sales particulars. They may however be available by separate negotiation. Measurements: These approximate room sizes are only intended as general guidance. You must verify the dimensions carefully before ordering carpets or any built in furniture. Services: Please note we have not tested any apparatus, equipment, fixtures and fittings or services and so cannot verify that they are in working order or fit for the purpose. A Buyer is advised to obtain verification from their Solicitor or Surveyor. References to the Tenure of a Property are based on information supplied by the Seller. The Agent has not had sight of the title documents. A Buyer is advised to obtain verification from their Solicitor. These particulars are issued in good faith but do not constitute representations of fact or form part of any offer or contract.

Tel: 01273 323000
Email: sales@brices.co.uk
www.brices.co.uk

360°
brices
VIRTUAL VIEWINGS

brices
sales & lettings