

hrt
herbert r thomas

Plot 2, Trehill, The Vale of Glamorgan

The Vale of Glamorgan

£500,000

Plot 2, Trehill

The Vale of Glamorgan

Planning consent for two high-quality executive homes in an exclusive location with direct views to Cotterell Park golf course.

Council Tax band: TBD


Tenure: Freehold

- Consent for high-quality executive home in an exclusive location with direct views towards Cotterell Park Golf Club
- Generous and Flexible Ground Floor Layout
- Kitchen with Rear Conservatory Connection
- Practical Utility Room
- Double Garage
- Impressive First-Floor Living Room
- Principal Bedroom Suite
- Three Further En Suite Bedrooms
- Established Planning Status
- Excellent Services & Freehold Tenure




Front Elevation


Plot 2

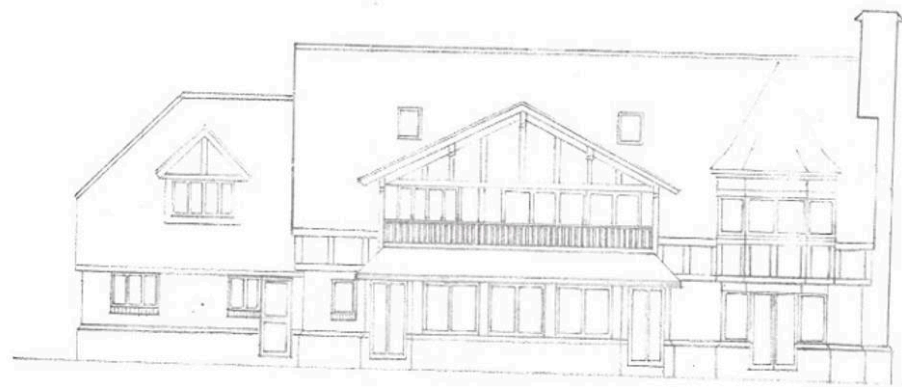

Rear Elevation

Scales 1:100 8

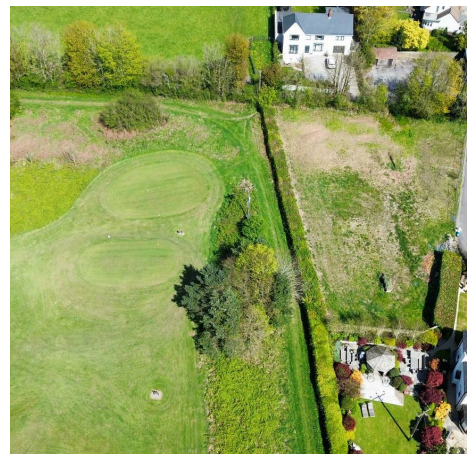

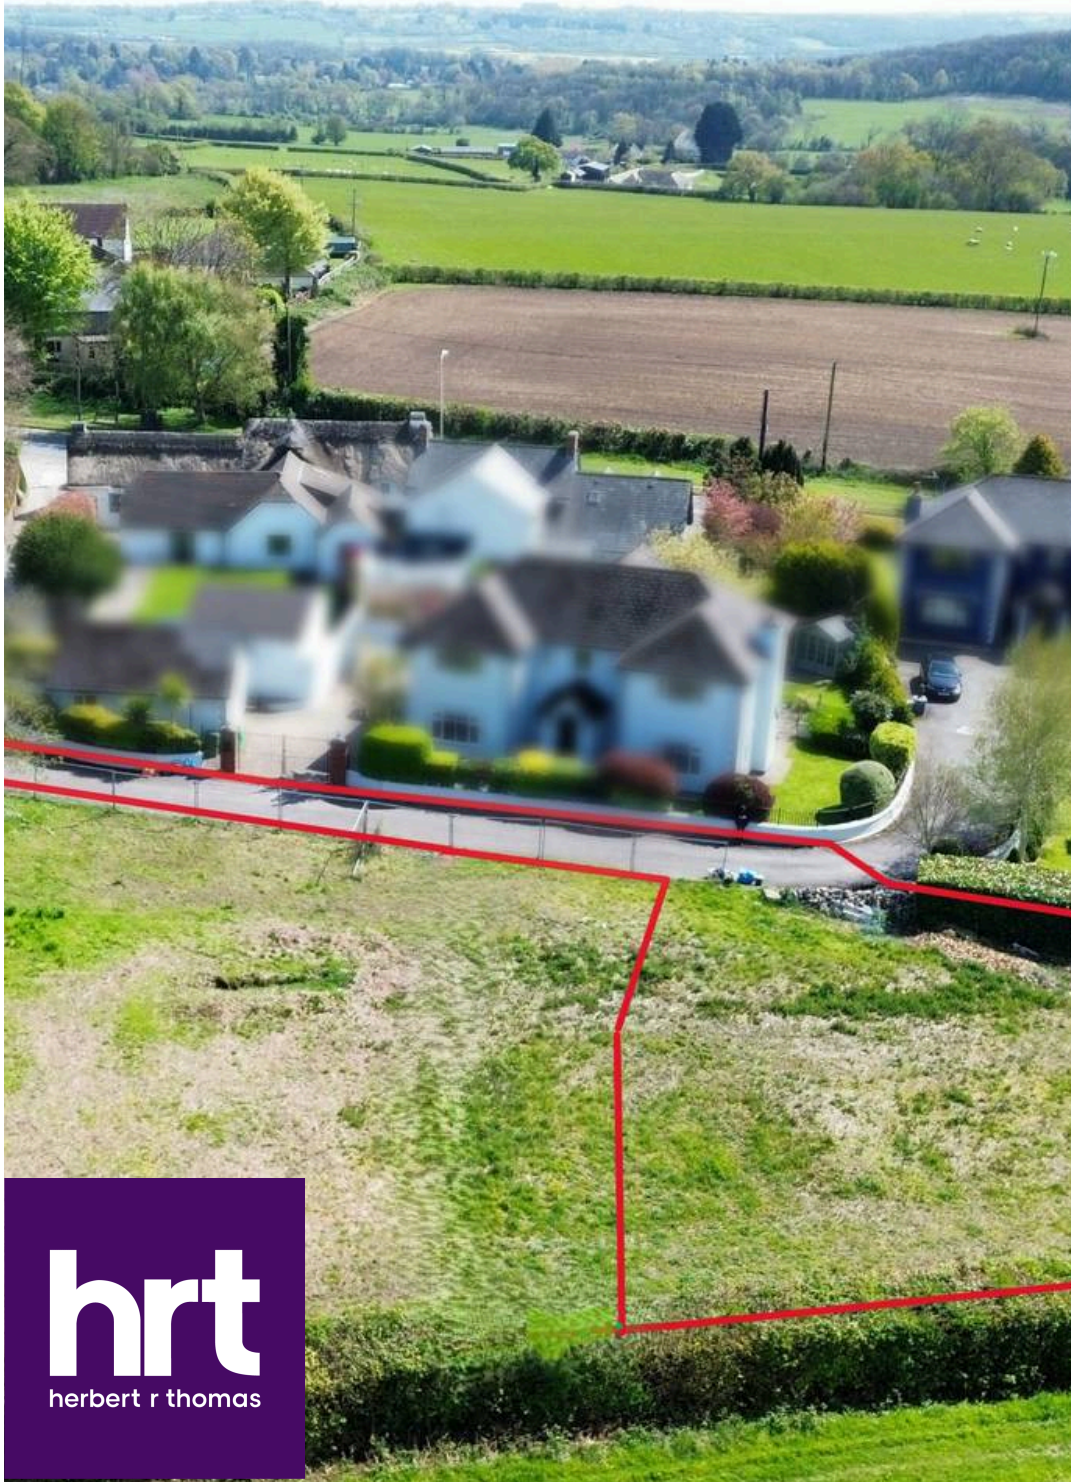

Plot 2, Trehill

The Vale of Glamorgan

Plot Two with consent for a spacious executive house, including a hallway and cloakroom, lounge dining room, family room, study, kitchen with or linking with a rear conservatory, utility room and double garage.


To the first floor, principal bedroom with its own bathroom and first-floor living room, and three further bedrooms all en suite.

Planning consent for two detached residences was obtained on appeal.

Appeal reference APP/Z6950/A/07/1200983, dated the 11th of the 6th, 2007.

This consent was subsequently embedded by a Certificate of Lawful Use or Development, application number 2012/00774/LAW.

Copies of both documents are available on request.

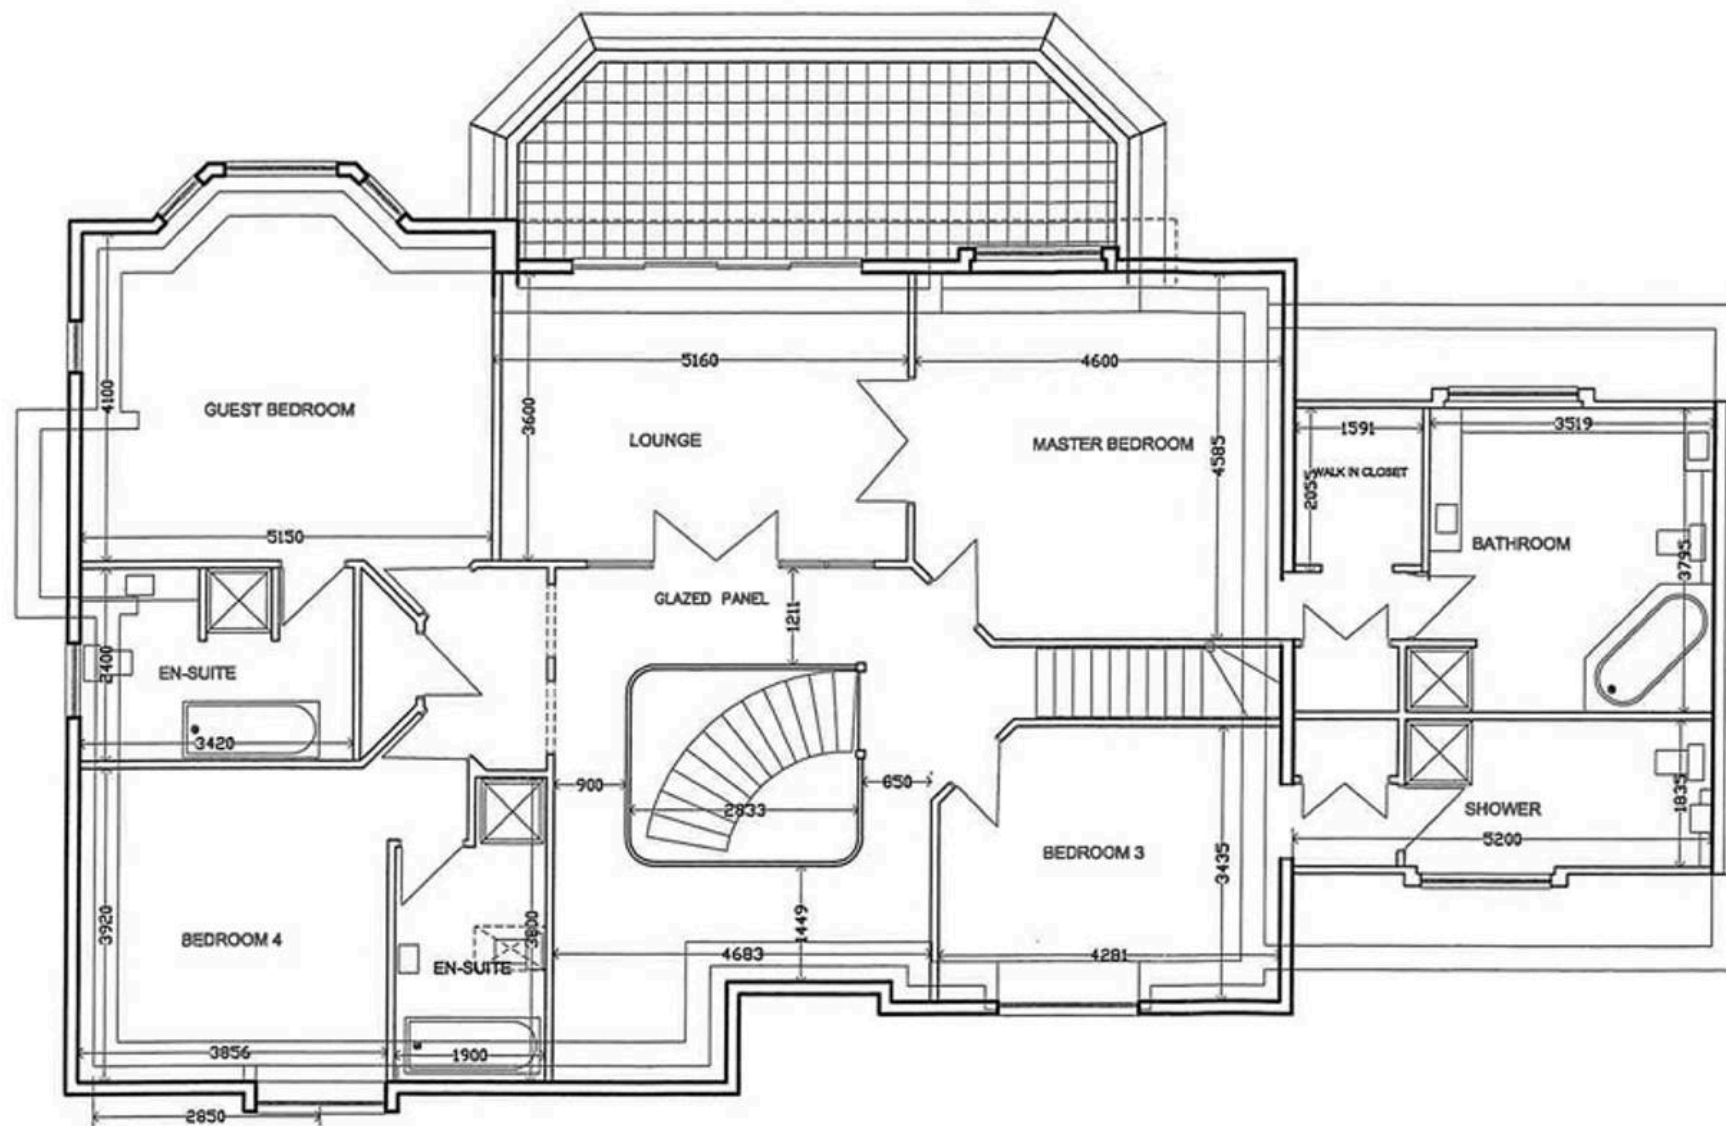




East Elevation




West Elevation

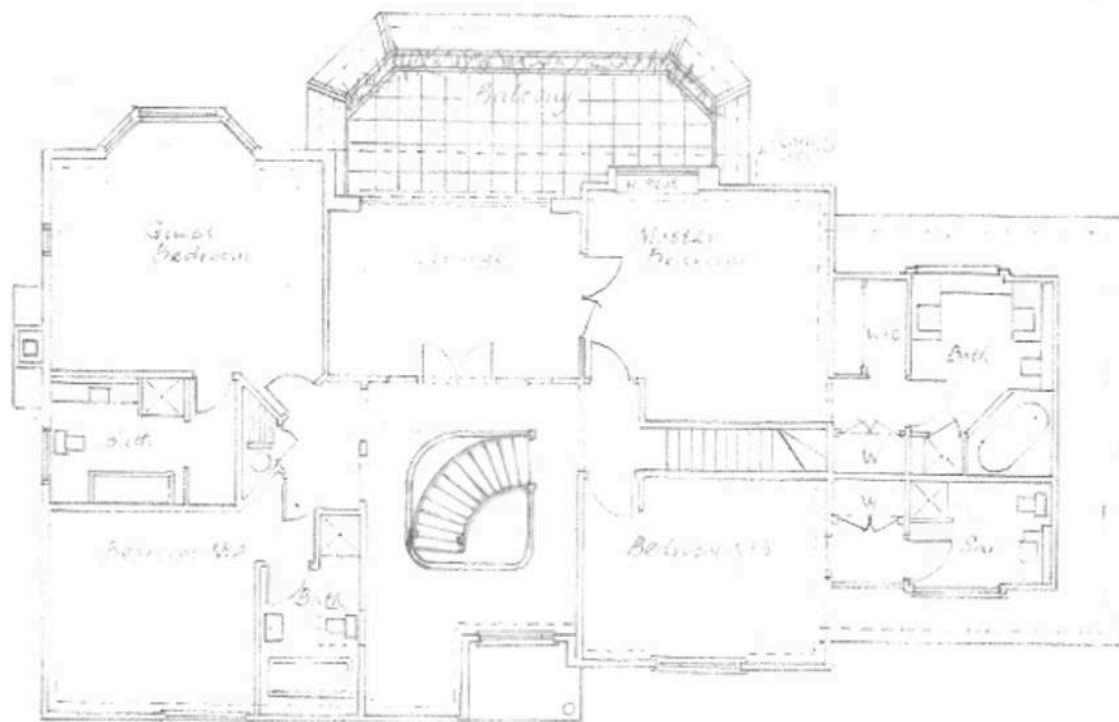


First Floor Plan

Plot 2

 

Scales 1:100

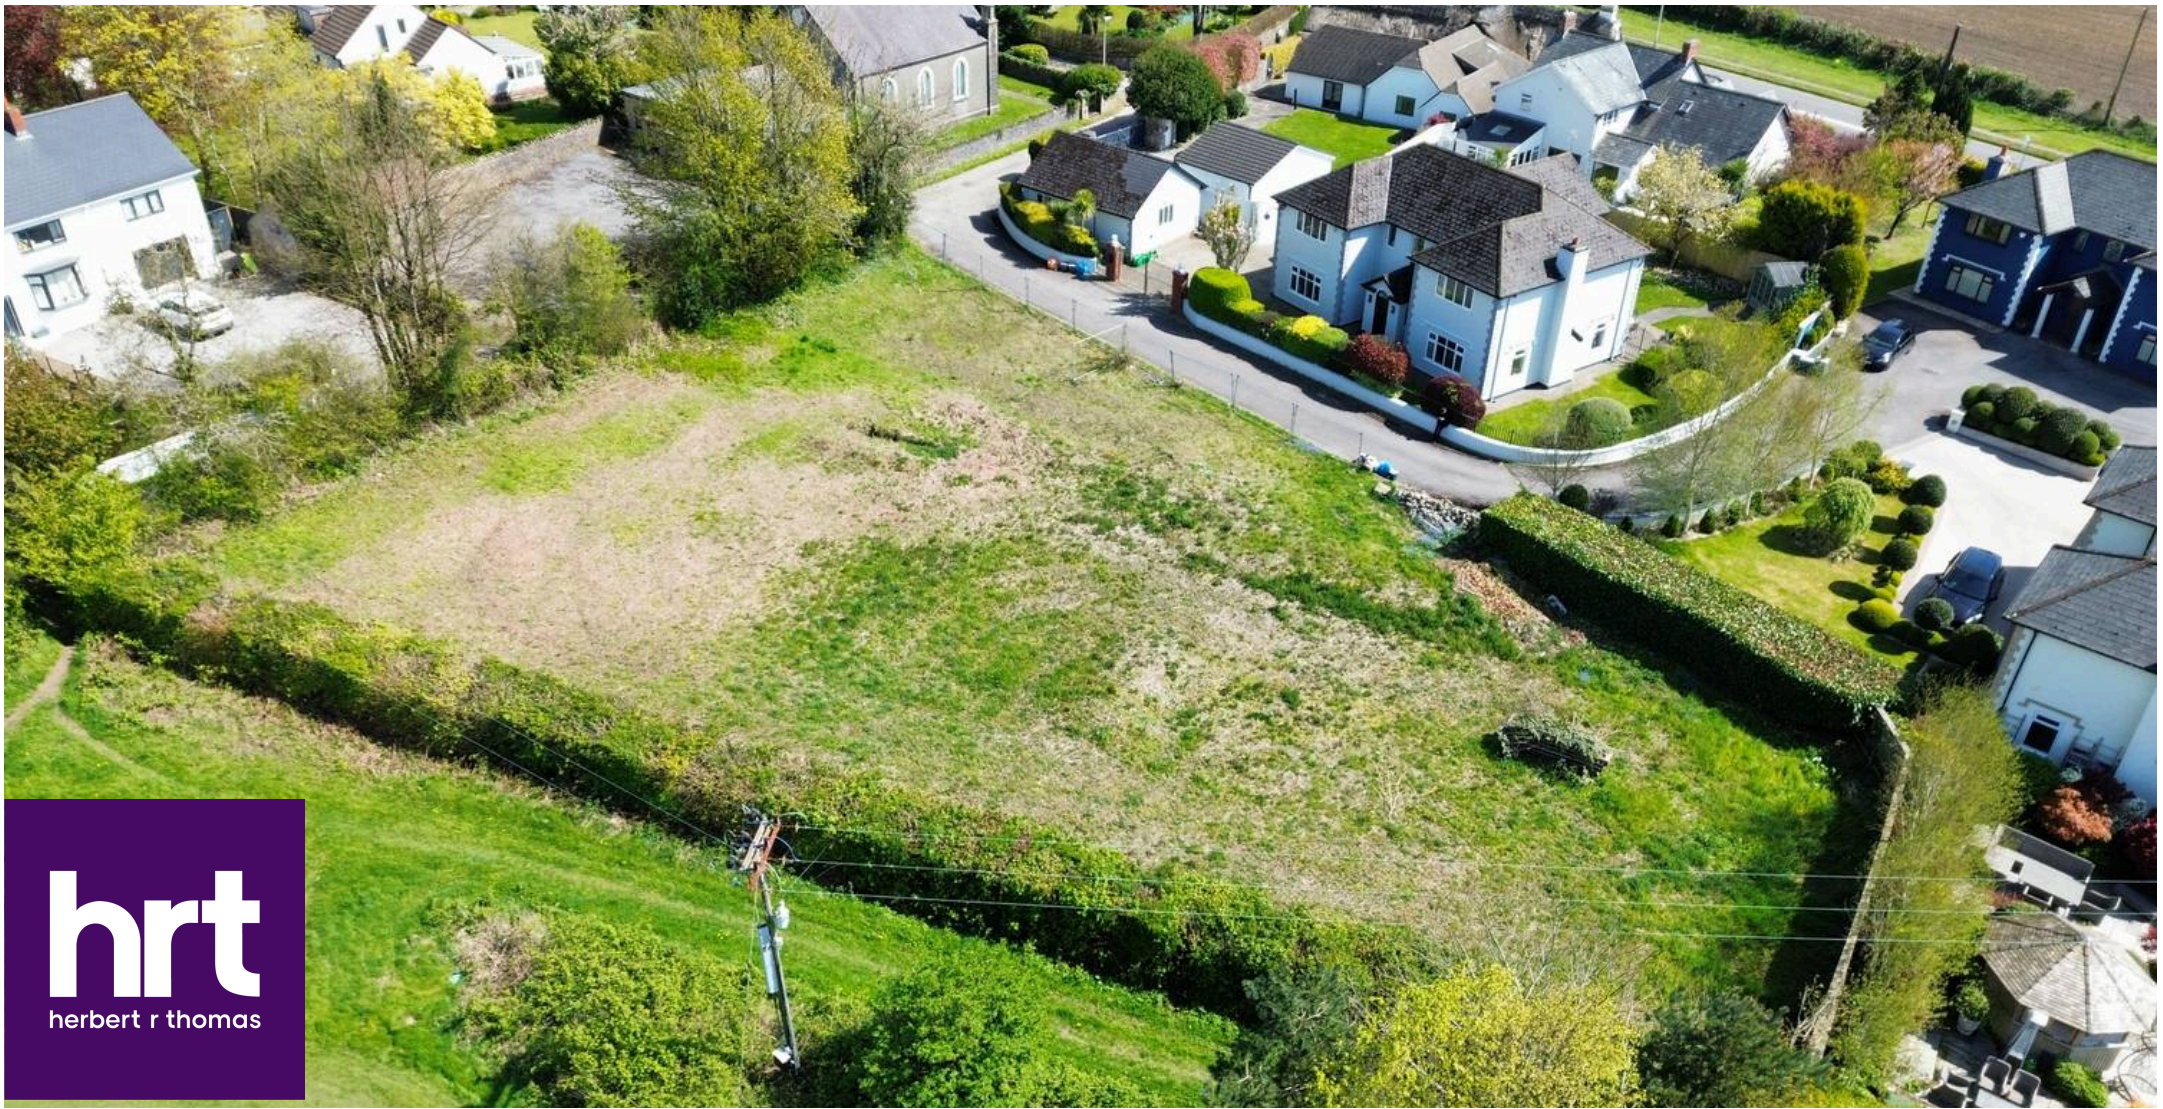

Herbert R Thomas

Herbert R Thomas, 59 High Street - CF71 7YL

01446772911

cowbridge@hrt.uk.com

www.hrt.uk.com/



These particulars are provided as a general guide only and do not form part of any contract offer. While believed to be accurate, they are not guaranteed. Some images may include CGI or digitally enhanced furnishings for illustrative purposes only and are not included in the sale. All negotiations must be conducted through Herbert R Thomas.