

Towers Wills

Town & Country

📞 01935 577 032 | 01460 298 530 | ✉ info@towerswills.co.uk



1, Thornton Road, Yeovil, Somerset BA21 3LD

£240,000

Towers Wills are pleased to present this two bedroom semi-detached bungalow, situated in a popular residential location. Selling with no onward chain and requiring some light modernisation, the property offers excellent potential and benefits from driveway parking, garage, generous garden, conservatory and well proportioned accommodation throughout.

Accommodation:

Porch (1.32m x 0.93m)

Double glazed windows and door to the side.

Entrance Hall

Double glazed door from porch, radiator, loft hatch and storage cupboard.

Agent's note: loft hatch provides access to the combi boiler located in the loft.

Kitchen (3.23m max x 2.76m max)

Fitted with one and a half bowl stainless steel sink/drain, double glazed window to the front, space for fridge/freezer, cooker and washing machine, extractor fan and useful serving hatch to the lounge/diner.

Lounge/Diner (4.84m max x 3.66m max)

Light reception room with double glazed window to the front, two radiators and serving hatch from the kitchen.

Shower Room

Double glazed window to the side, shower cubicle, wash hand basin and radiator.

Separate WC

Double glazed window to the side, WC and radiator.

Bedroom One (3.87m x 3.18m)

Double glazed window to the rear, radiator and fitted bedroom storage.

Bedroom Two (2.69m x 2.62m)

Double glazed door and window opening to the conservatory, radiator and fitted wardrobes.

Conservatory (2.97m x 3.58m)

Double glazed windows to the rear and sides, double glazed French doors to the garden, radiator and power points.

Outside:

To the front, the property is largely laid to lawn with gravel borders, mature shrubs and driveway providing ample parking leading to the garage. The rear garden enjoys a patio seating area, lawn, mature hedging and shrubs along with a vegetable patch to the rear — ideal for keen gardeners.

Garage

Up and over door to the front with double glazed window to the side.

A bungalow offering excellent potential in a sought-after location. Early viewing is recommended to appreciate the opportunity on offer.

Key Features

- NO ONWARD CHAIN
- Semi-Detached Bungalow
- Two Bedrooms
- Driveway Parking
- Garage
- Delightful Rear Garden

Contact Us

**Towers Wills Estate
Agents - Yeovil**

114, Hendford Hill

Yeovil

Somerset

BA202RF


T: 01935 577032

E: info@towerswills.co.uk



Floor Plan

GROUND FLOOR

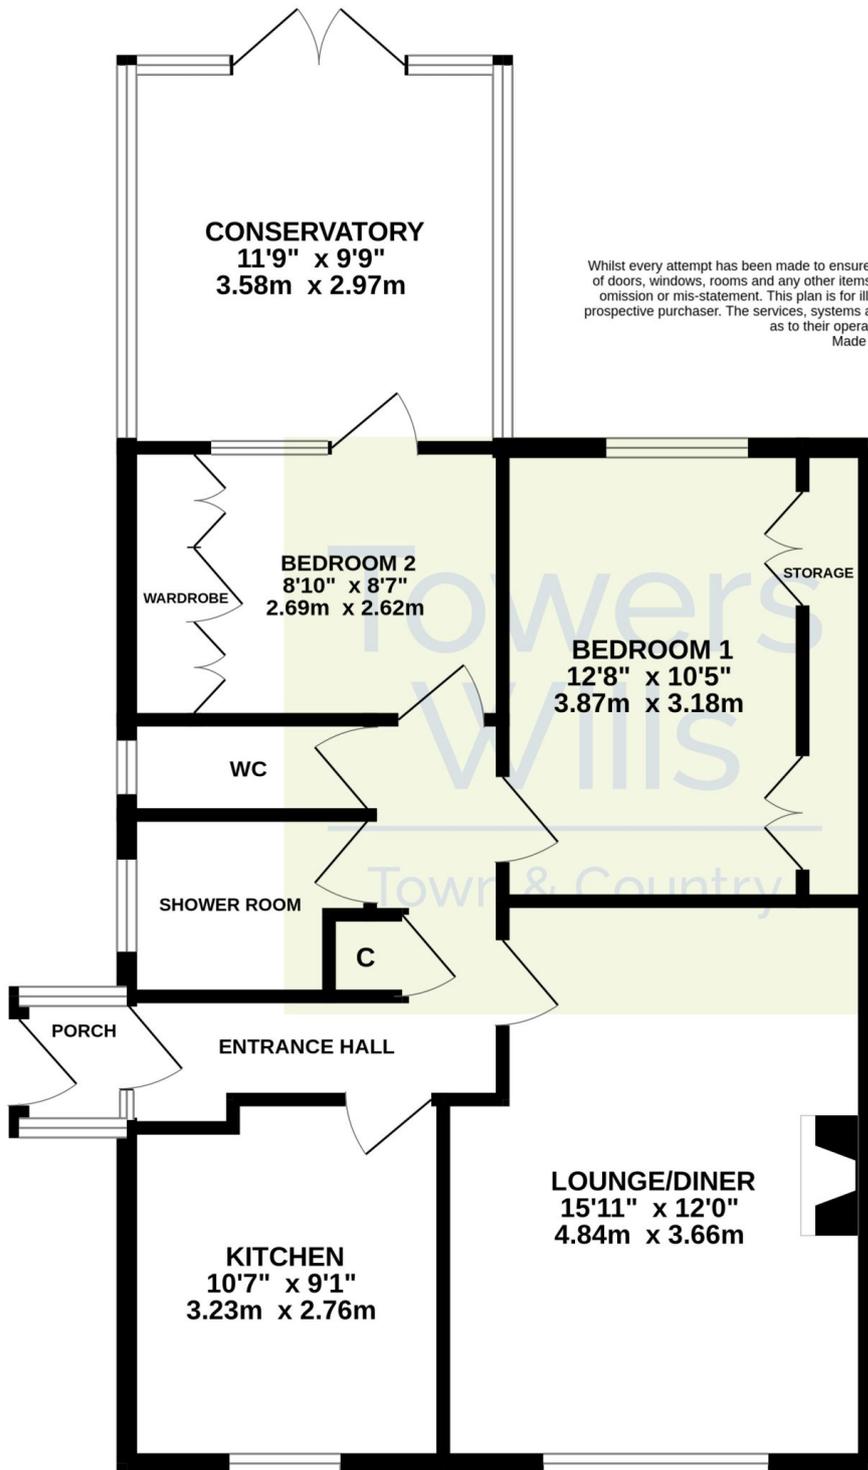

Whilst every attempt has been made to ensure the accuracy of the floorplan contained here, measurements of doors, windows, rooms and any other items are approximate and no responsibility is taken for any error, omission or mis-statement. This plan is for illustrative purposes only and should be used as such by any prospective purchaser. The services, systems and appliances shown have not been tested and no guarantee as to their operability or efficiency can be given.
Made with Metropix ©2026

Please Note No tests have been undertaken of any of the services and any intending purchasers should satisfy themselves in this regard. Towers Wills Ltd for themselves and for the vendor of this property whose agents they are, give notice that, (i) these particulars do not constitute any part of an offer or contract, (ii) all statements contained within these particulars are made without responsibility on the part of Towers Wills or the vendor, (iii) whilst made in good faith, none of the statements contained within these particulars are to be relied upon as a statement of representation or fact, (iv) any intending purchaser must satisfy him/herself by inspection or otherwise as to the correctness of each of the statements contained within these particulars, (v) the vendor does not make or give either Towers Wills or any

person in their employment any authority to make or give representation or warranty whatsoever in relation to this property.

Photographs / Floor Plans Photographs are reproduced for general information and it must not be inferred that any item is included for sale with this property. Please note floor plans are not to scale and are for identification purposes only. The photographs used in these particulars may have been taken with the use of a wide angle lens. If you have any queries as to the size of the accommodation or plot, please address these with the agent prior to making an appointment to view

Towers Wills

The White House, 114 Hendford Hill, Yeovil BA20 2RF

Yeovil 01935 577032 / South Petherton 01460 298530

info@towerswills.co.uk | www.towerswills.co.uk