


Do not scale from this drawing.
 All dimensions to be checked on site.
 Any discrepancies to be reported to the Architect.
 Copyright All rights reserved. No part of this drawing
 may be reproduced or transmitted in any form without
 permission in writing from The Plan Shop Architects

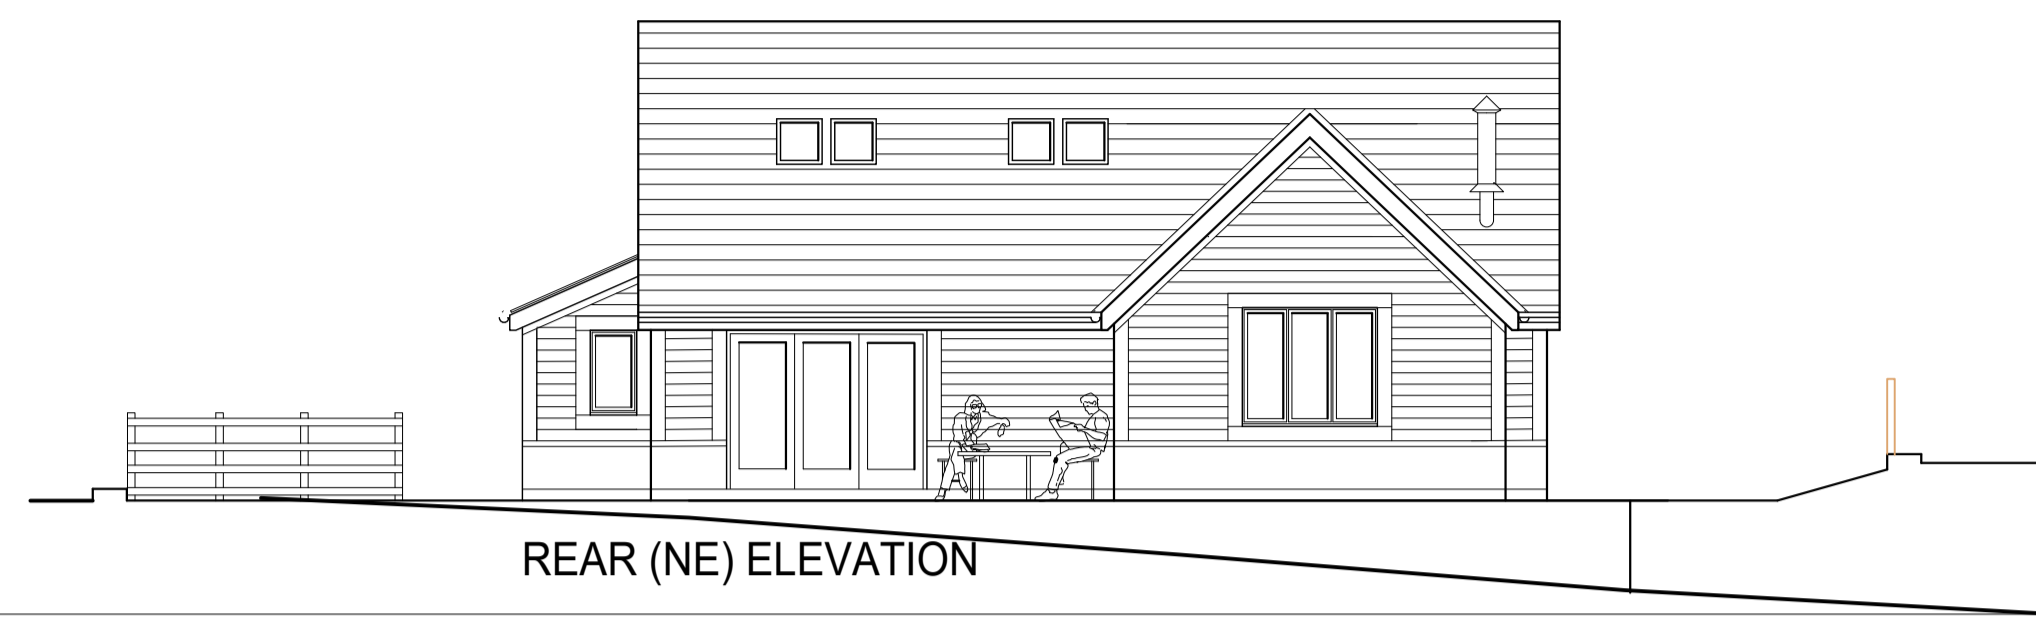

REAR (NE) ELEVATION

45.00



SIDE (SE) ELEVATION




SIDE (NW) ELEVATION




FRONT (SW) ELEVATION


45.00

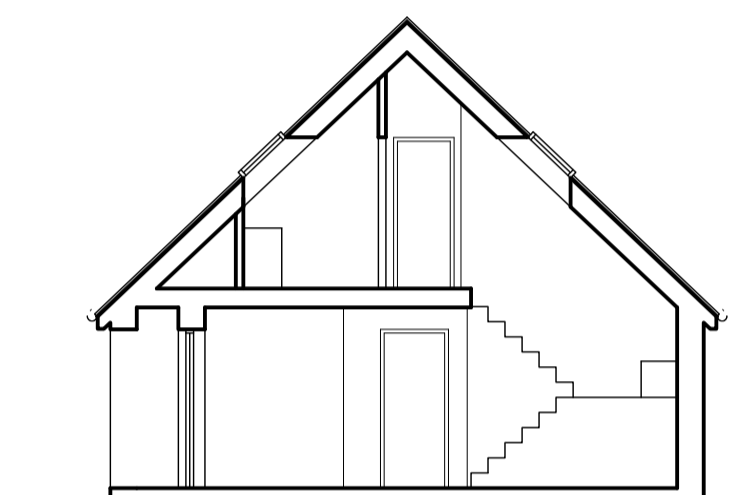


SECTION THROUGH HALL

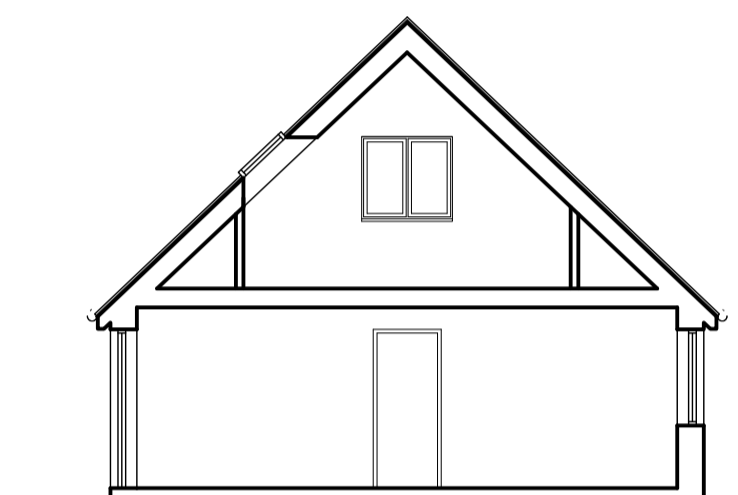


SECTION THROUGH KITCHEN

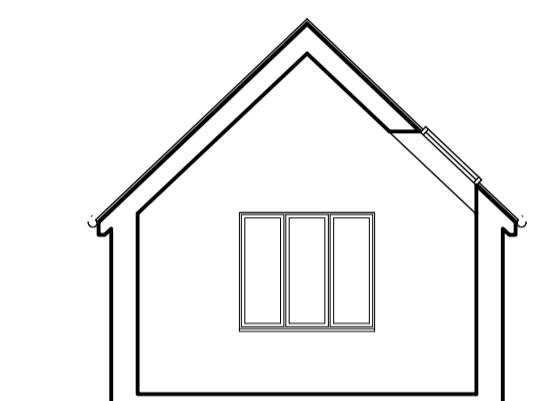


SECTION THROUGH SITTING

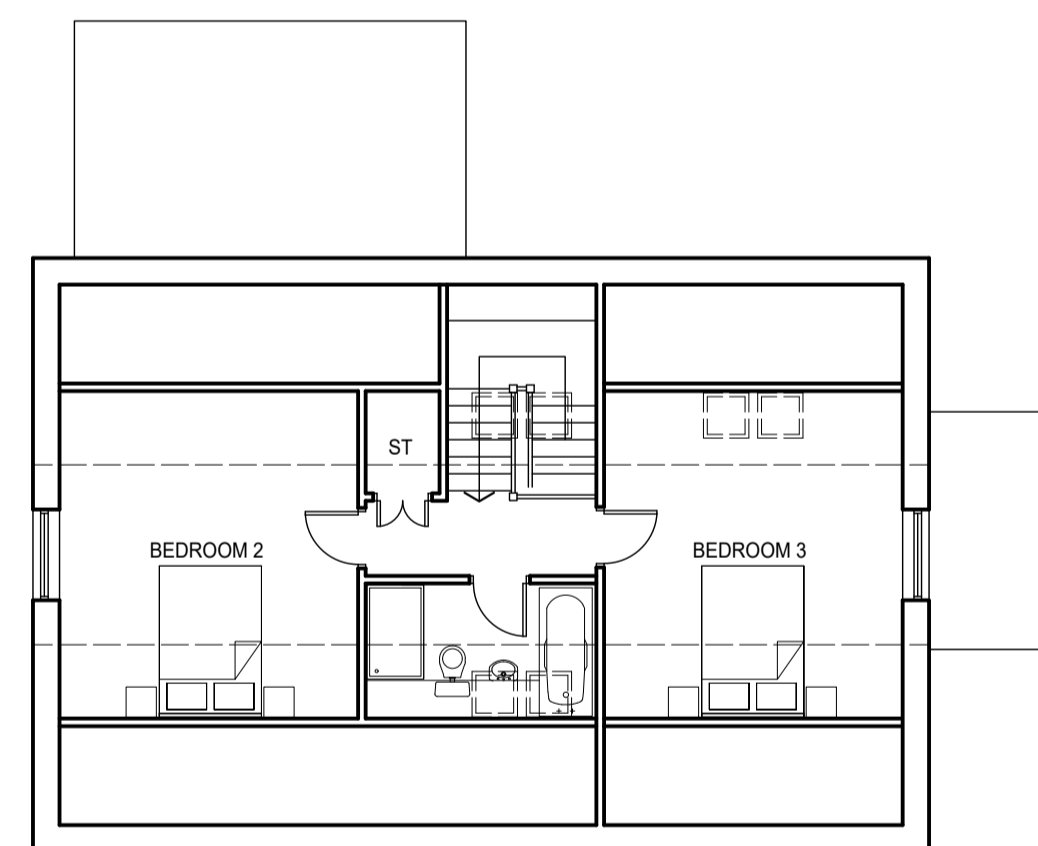

FIRST FLOOR

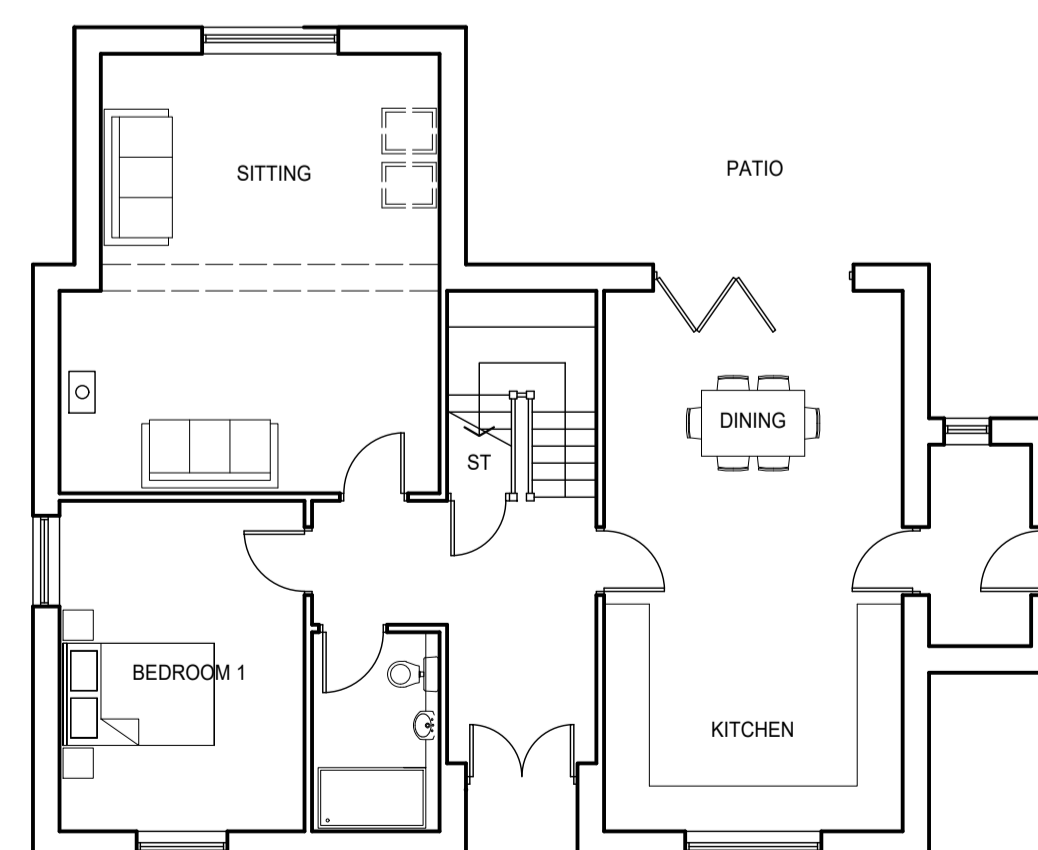

GROUND FLOOR

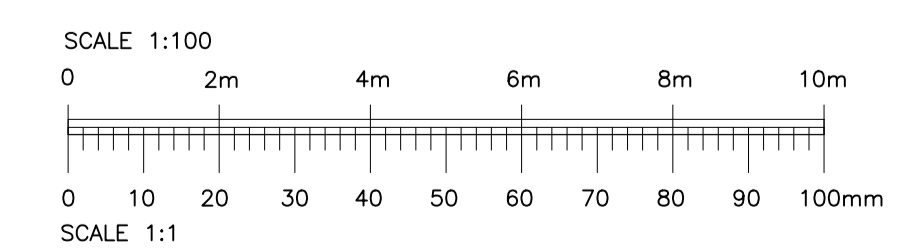

REVISIONS



CLIENT
 BENDELOWE TRUST

JOB
 PROPOSED NEW DWELLING
 AT SUTTON HOWGRAVE

DRAWING TITLE
 PLANS AND ELEVATIONS

SCALE 1:100 DRAWN

DATE AUG 22 CHECKED

DRAWING NUMBER HDC/3155/05 REVISION