



A stunning top-floor, two-bedroom, two-bathroom apartment ideally positioned in the heart of Reading town centre. This beautifully presented home offers bright and spacious accommodation, enhanced by a dual-aspect private balcony that provides excellent natural light and far-reaching views.

The contemporary open-plan living area is complemented by high-specification Bosch appliances in the modern fitted kitchen, creating a perfect space for both everyday living and entertaining. The principal bedroom benefits from a stylish en-suite, while the second double bedroom is served by a well-appointed family bathroom.

Further features include air conditioning for year-round comfort, a secure entry system for added peace of mind, lift access, and the rare advantage of allocated parking in such a central location.


Ideally situated within walking distance of Reading town centre amenities, restaurants, and mainline transport links, this exceptional apartment offers contemporary urban living at its finest.

Interested? Please contact our sales team to find out more, or to book a viewing.

sales@haslams.net
0118 960 1000



- Central location
- Easy access to Reading mainline station
- Dual aspect balcony
- Air conditioning & underfloor heating
- Bosch appliances
- Allocated parking
- Dedicated cycle store room

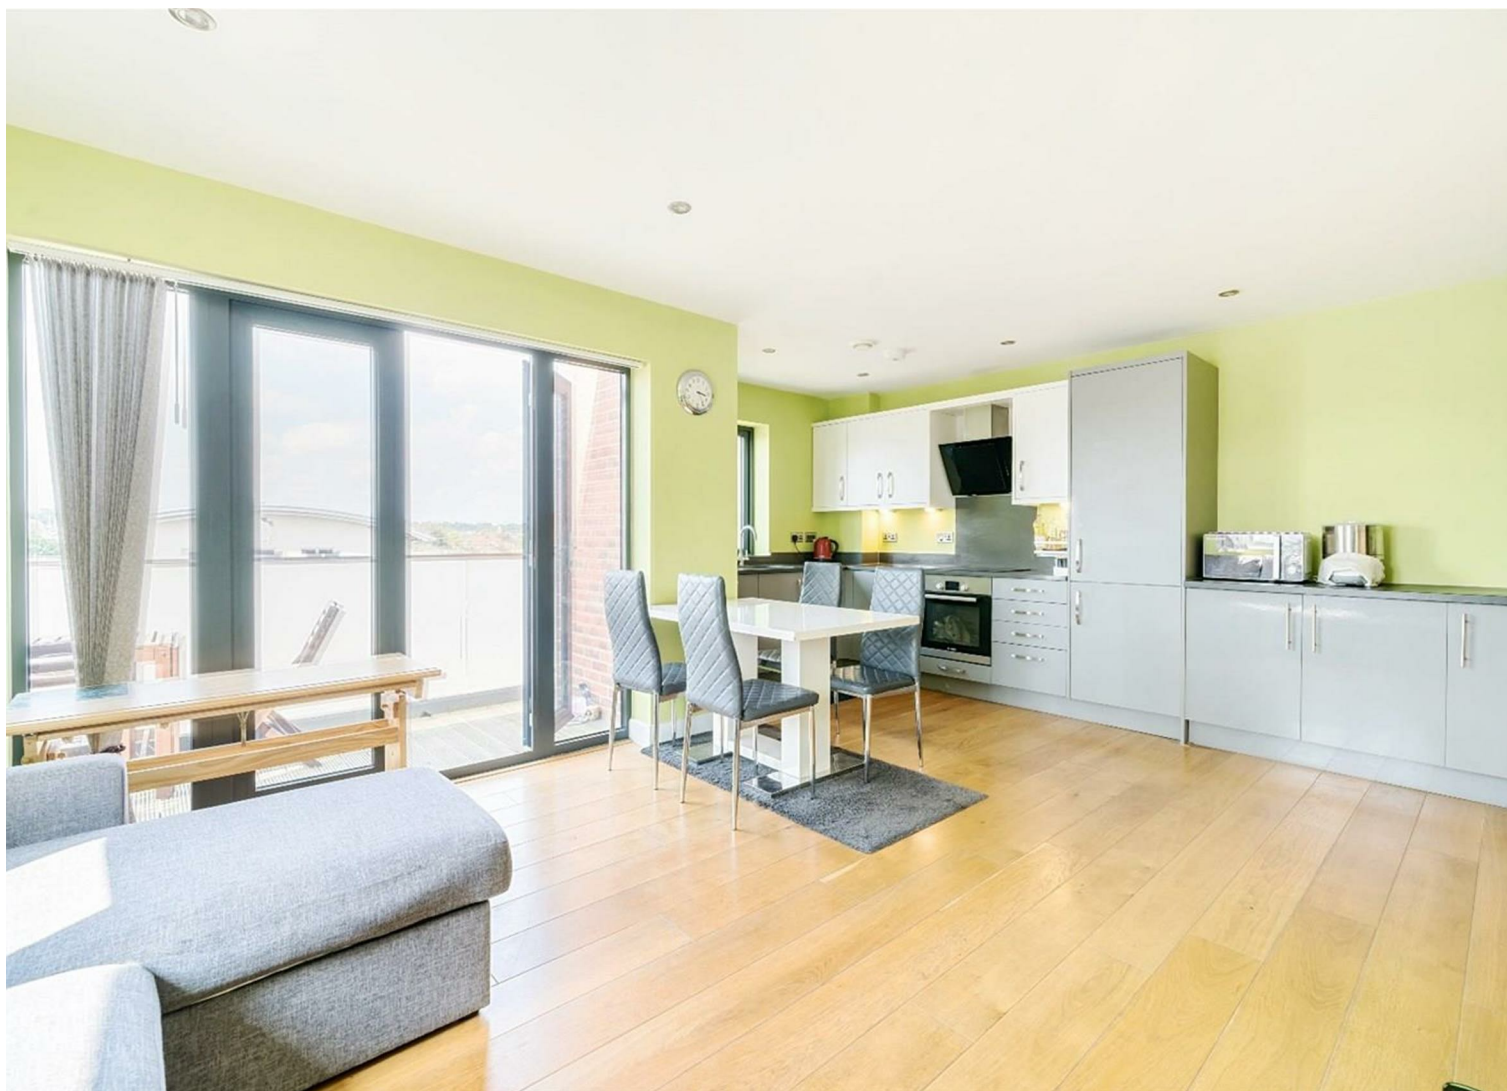



Council tax band C

Council- RBC

Additional information:

Parking

There is allocated parking for this property

Lease information.

Years remaining: 242

Service charge: £2,100.00

Ground rent: £230.00

Ground rent review period: Every 15 years, in line with RPI, next review 2032

Property construction – Standard form

Services:

Gas – mains

Water – mains

Drainage – mains

Electricity – mains

Heating – Gas central heating

Broadband connection available (information obtained from Ofcom):

Ultrafast – Fibre to the premises (FTTP)


Mobile phone coverage

For an indication of specific speeds and supply of broadband and mobile, we recommend potential buyers go to the Ofcom web-site “Broadband and mobile coverage checker”

Floorplan

Weldale Street, Reading, RG1

Approximate Area = 763 sq ft / 70.8 sq m
For identification only - Not to scale

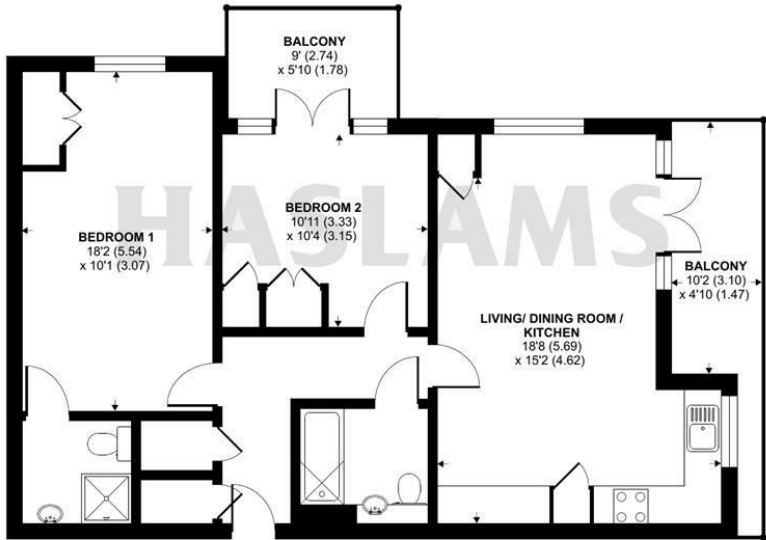

THIRD FLOOR

Floor plan produced in accordance with RICS Property Measurement Standards incorporating International Property Measurement Standards (IPMS2 Residential). © richcom 2023. Produced for Haslams. REF: 998711



Please contact our sales team to find out more, or to book a viewing.

sales@haslams.net
0118 960 1000

Energy Efficiency Rating		
	Current	Potential
Very energy efficient - lower running costs		
(92 plus) A		
(81-91) B		
(69-80) C	83	83
(55-68) D		
(39-54) E		
(21-38) F		
(1-20) G		
Not energy efficient - higher running costs		
England & Wales		EU Directive 2002/91/EC

These particulars, whilst believed to be accurate are set out as a general outline only for guidance and do not constitute any part of an offer or contract. Intending purchasers should not rely on them as statements of representation of fact, but must satisfy themselves by inspection or otherwise as to their accuracy. No person in this firms employment has the authority to make or give any representation or warranty in respect of the property.