



ROOK FARM

Oldbury-on-Severn, BS35



ROOK FARM, CHAPEL ROAD, OLDBURY-ON-SEVERN, BS35 1PL

A delightful, south facing, 17th century, Grade II listed farmhouse with annex and small paddock adjoining farmland situated in a hidden village position.



Local Authority: South Gloucestershire Council

Council Tax band: H

Tenure: Freehold

Annex with one bedroom, small paddock, detached single and double garages, 2.17 acres, 33ft greenhouse, EV charging point.

Services: Mains water, electricity, oil fired central heating and private drainage. Broadband provider: EE


£1,295,000



THE PROPERTY

Rook Farm dates from the mid-17th century, as detailed on the north wing's exterior, with later alterations. The present owners purchased the property in 2011 and have upgraded the interior where necessary. All rooms face south, and the interior has a warm and friendly atmosphere, with the ground-floor accommodation being very versatile in its use.

Many original features are retained, including chamfered beamed ceilings, flagstone floors, exposed stone walls, and an inglenook fireplace. There are tiled and wood floors, some sanded, window seats, wood-burning stoves, and painted panelled walls to dado height. The house has two staircases. Access to the self-contained annex is available either from within the house or from outside.

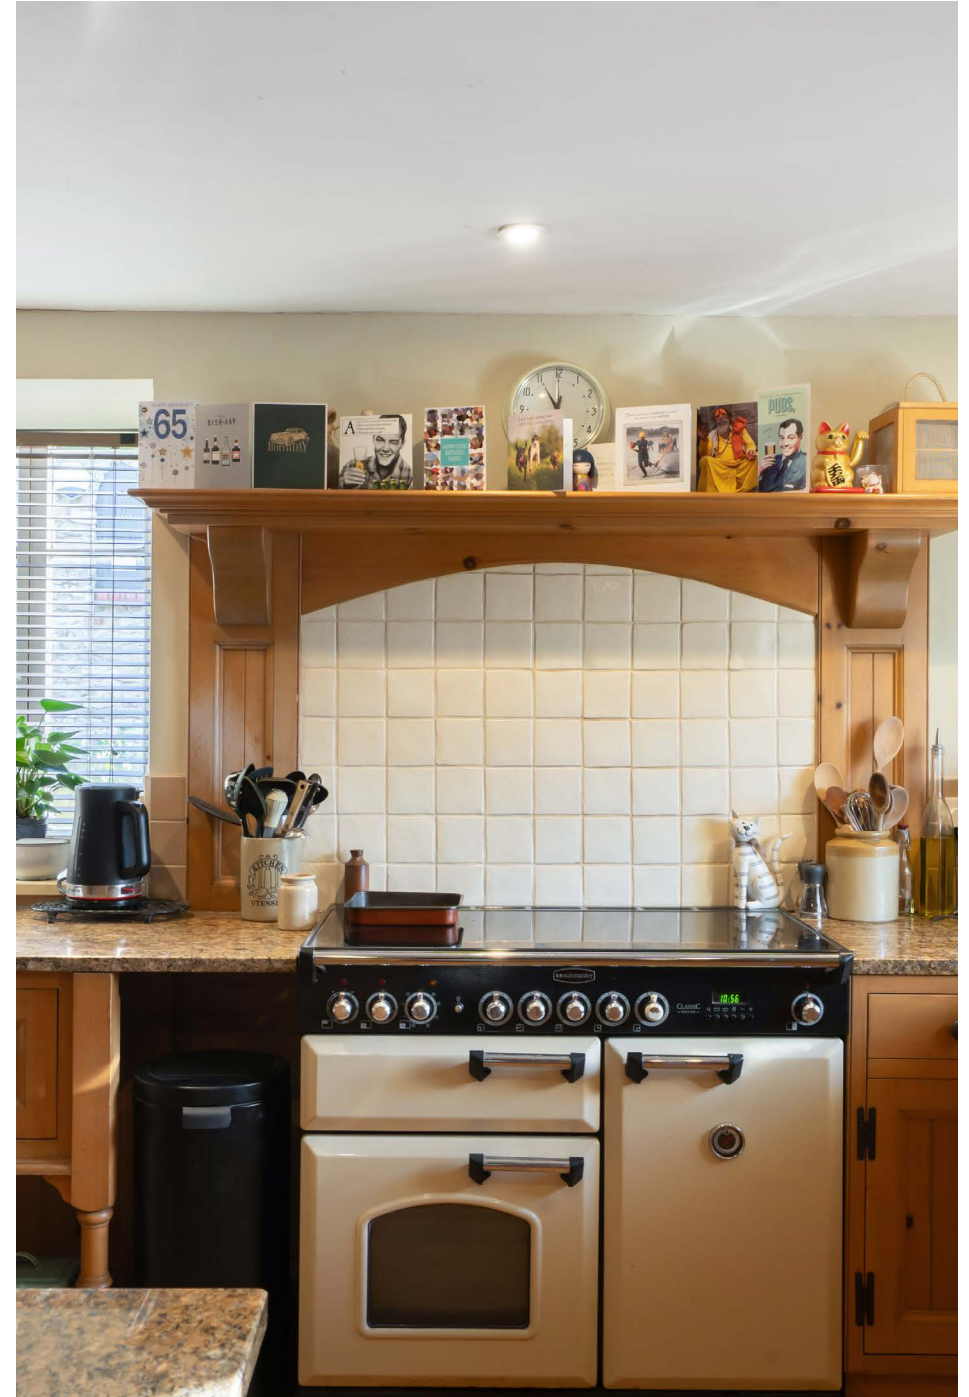







THE PROPERTY

In recent years a new zoned heating system has been installed and the breakfast kitchen was refitted with wood units and a central island, all with marble surfaces. Integrated appliances include a Rangemaster cooker with induction hob and dishwasher. A secondary staircase in the breakfast room rises to the study/nursery on the first floor.

The principal bedroom on the first floor has an en suite bathroom, dressing room and study/nursery. There are three further bedrooms one with an en suite shower room, and family bathroom and further shower room. There is a large attic room with natural light and has scope to further develop, subject to any necessary planning permissions.

The Annex

The attractive self-contained annex can be accessed internally from Rook Farm or from outside. On the ground floor there is a small hallway with WC/utility room and kitchen/dining room which has a flagstone floor, painted panelled walls to dado height and window seats with working shutters. On the first floor there is a bedroom/sitting room and a shower room. The annex also benefits from the use of a dedicated private garden.







OUTSIDE

Rook Farm is approached over a long sweeping drive owned by Rook Farm over which the neighbouring property has vehicular access, with trees and lawn on either side leading to generous parking to the east and north of the house. To the east of the drive is a double garage with an hydraulic platform. Behind the house to the north is a lean-to double carport, and stone and tile log/bin store, and a detached brick built single garage.

The well established gardens are designed for interest. There are old stone walls, lawns, a variety of shrubs, flower beds and borders, ornamental and specimen trees including a Magnolia, and mature trees. Fruit trees include apple, plum and fig, and soft fruit include redcurrant, blackcurrant and raspberries. A pergola style outside “room” with flagstone floor enclosed by trellising under well established Clematis and Jasmine creates a lovely area for entertaining. To the north, is a small paddock interspersed with specimen trees, adjoining farmland.



ROOK FARM



SITUATION & DIRECTIONS

Rook Farm is situated in a central village setting backing onto farmland, hidden from Chapel Lane, and approached over a long sweeping drive. Oldbury-on-Severn is a thriving, very popular and friendly village and includes a primary school, village hall, church, pub, a community shop, and cricket and tennis clubs.

Bristol 19 miles M5(J14) 5 miles Bristol Parkway Rail Station 11 miles Bristol Airport 26 miles Cribbs Causeway Regional Shopping Centre 11 miles.


Directions (BS35 1PL)

When in Chapel Lane, approaching from the east, the entrance to the property is seen after about 0.25 miles on the right hand side.






Rook Farm

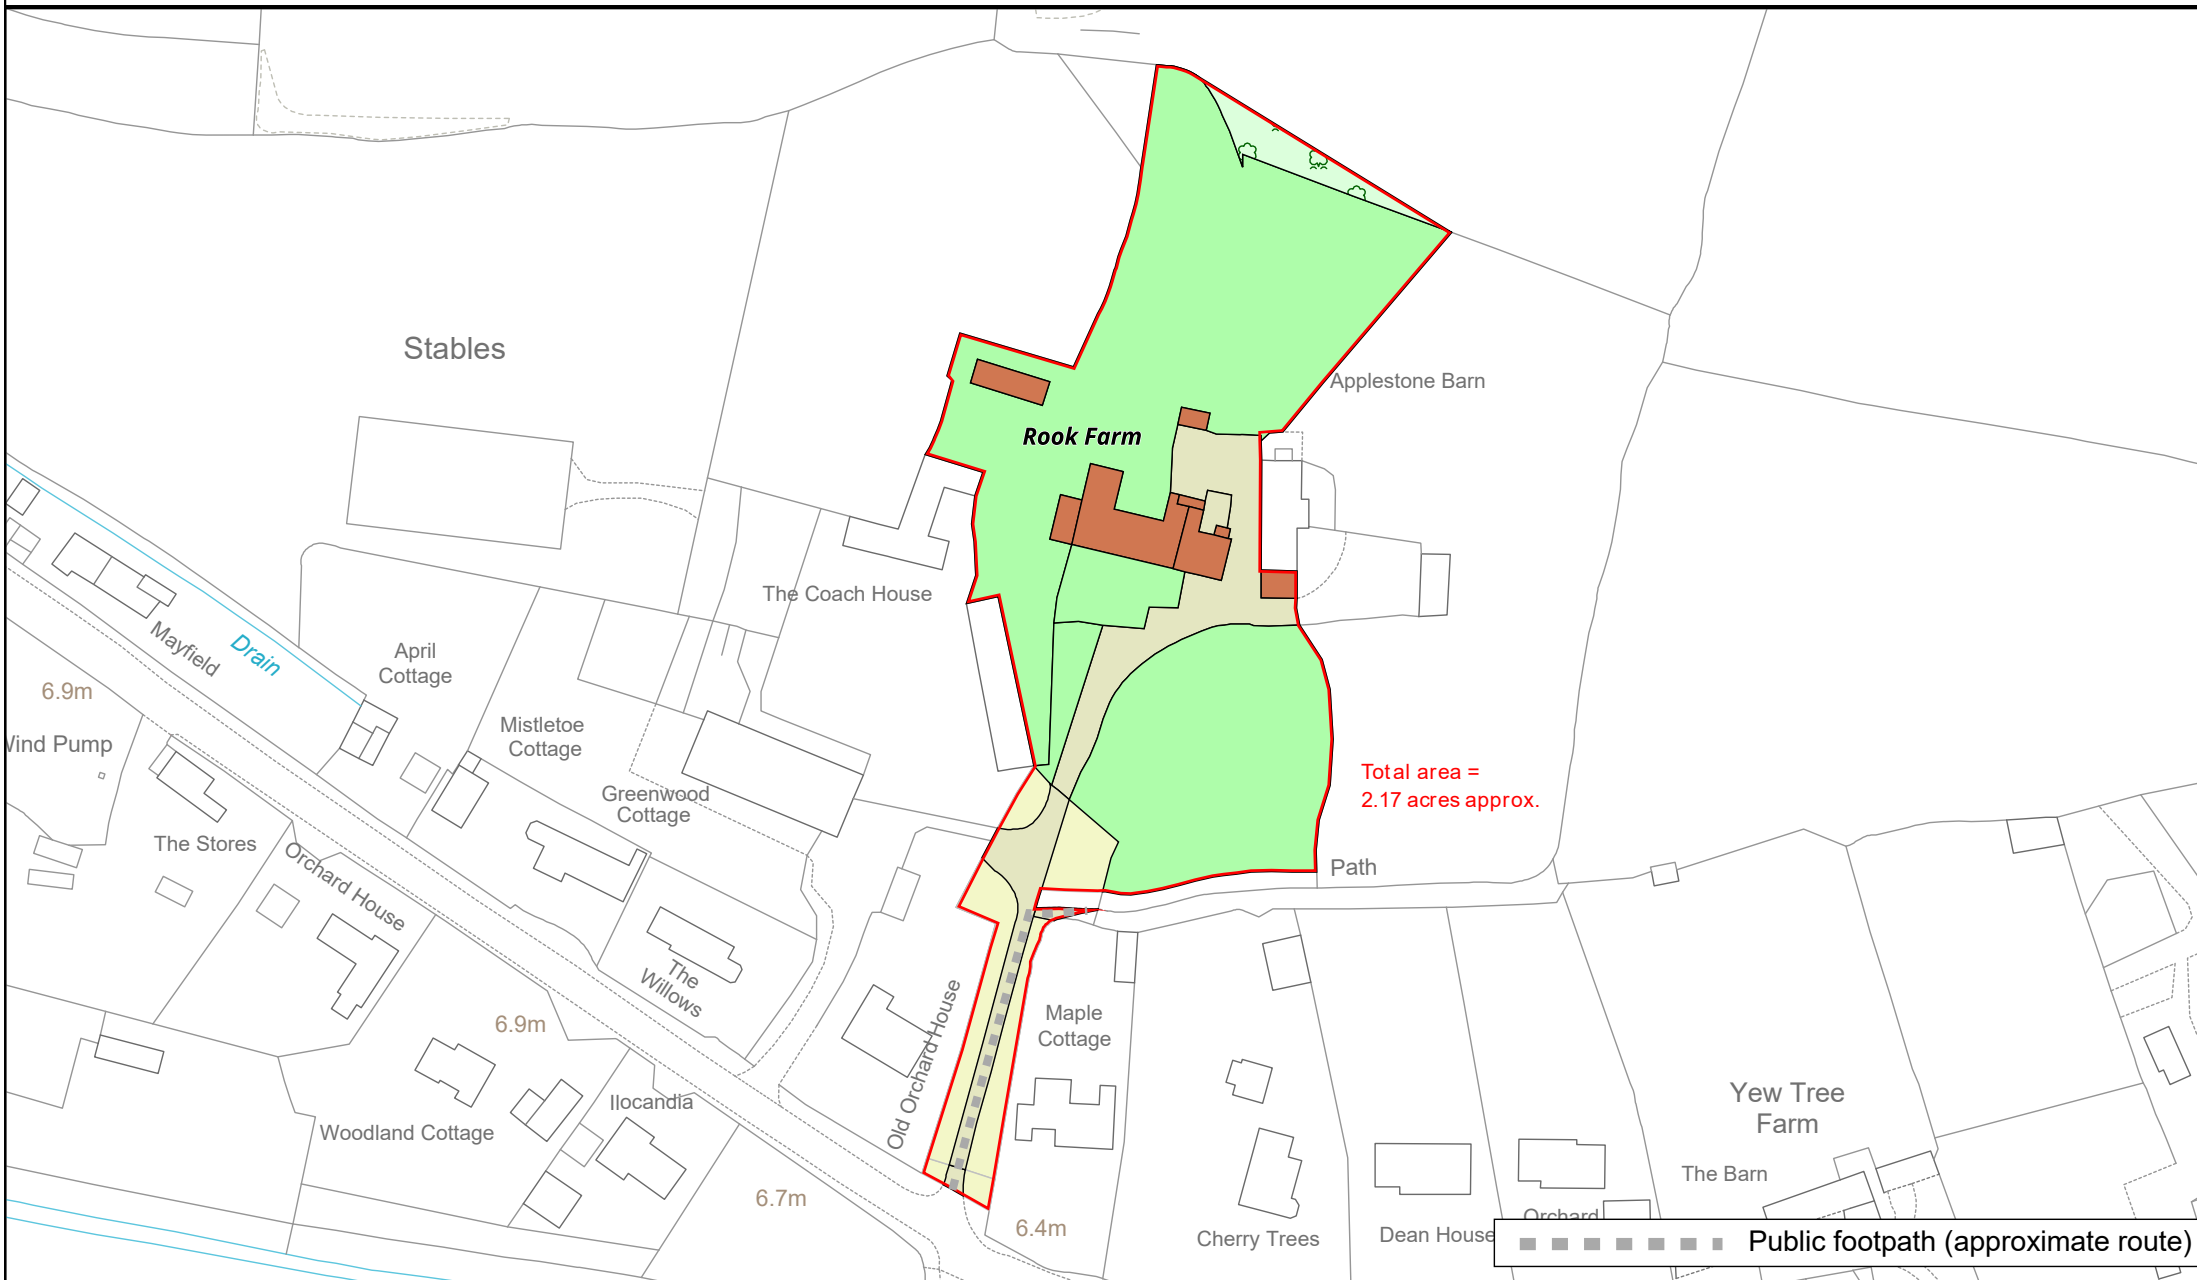

Land Development Services Ltd
Plan Preparation
Unit 15, Glenmore Business Park
Telford Road
Salisbury SP2 7GL

(e) planprep@lds-survey.co.uk

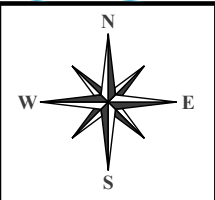

Date: 28:01:26	Drawn By: CW	Scale: 1:1500 @ A4	Plan Ref: 20699
Title Rook Farm			

This Plan is published for guidance only, and although it is believed to be correct its accuracy is not guaranteed, nor is it intended to form part of any contract. It is not to be amended or redrawn without permission. ©Crown copyright and database rights 2026. Licence No. AC000818786

Rook Farm, Chapel Road

Oldbury-on-Severn Bristol BS35 1PL



Gross Internal Area (Approx.)
 Main House = 556.4 sq m / 5989 sq ft
 Cellar = 20.8 sq m / 224 sq ft
 Garages = 84.2 sq m / 906 sq ft
 Outbuilding = 50.0 sq m / 538 sq ft
 Total Areas = 711.4 sq m / 7657 sq ft



This plan is for layout guidance only. Not drawn to scale unless stated. Windows and door openings are approximate. Whilst every care is taken in the preparation of this plan, please check all dimensions, shapes and compass bearings before making any decisions reliant upon them. (ID767266)

We would be delighted
to tell you more.

Robin Engley
0117 317 1996
robin.engley@knightfrank.com

Knight Frank Bristol
1, The Mall, Clifton
Bristol, BS8 4DP

[knightfrank.co.uk](https://www.knightfrank.co.uk)

Your partners in property

1. Particulars: These particulars are not an offer or contract, nor part of one. You should not rely on statements given by Knight Frank in the particulars, by word of mouth or in writing ("information") as being factually accurate about the property, its condition or its value. Neither Knight Frank nor any joint agent has any authority to make any representations about the property, and accordingly any information given is entirely without responsibility on the part of Knight Frank. 2. Material Information: Please note that the material information is provided to Knight Frank by third parties and is provided here as a guide only. While Knight Frank has taken steps to verify this information, we advise you to confirm the details of any such material information prior to any offer being submitted. If we are informed of changes to this information by the seller or another third party, we will use reasonable endeavours to update this as soon as practical. 3. Photos, Videos etc: The photographs, property videos and virtual viewings etc. show only certain parts of the property as they appeared at the time they were taken. Areas, measurements and distances given are approximate only. 4. Regulations etc: Any reference to alterations to, or use of, any part of the property does not mean that any necessary planning, building regulations or other consent has been obtained. A buyer must find out by inspection or in other ways that these matters have been properly dealt with and that all information is correct. 5. Fixtures and fittings: A list of the fitted carpets, curtains, light fittings and other items fixed to the property which are included in the sale (or may be available by separate negotiation) will be provided by the Seller's Solicitors. 6. VAT: The VAT position relating to the property may change without notice. 7. To find out how we process Personal Data, please refer to our Group Privacy Statement and other notices at <https://www.knightfrank.com/legals/privacy-statement>.

Particulars dated May 2024. Photographs and videos dated May 2024. All information is correct at the time of going to print. Knight Frank is the trading name of Knight Frank LLP. Knight Frank LLP is a limited liability partnership registered in England and Wales with registered number OC305934. Our registered office is at 55 Baker Street, London W1U 8AN. We use the term 'partner' to refer to a member of Knight Frank LLP, or an employee or consultant. A list of members names of Knight Frank LLP may be inspected at our registered office. If you do not want us to contact you further about our services then please contact us by either calling 020 3544 0692, email to marketing.help@knightfrank.com or post to our UK Residential Marketing Manager at our registered office (above) providing your name and address.